


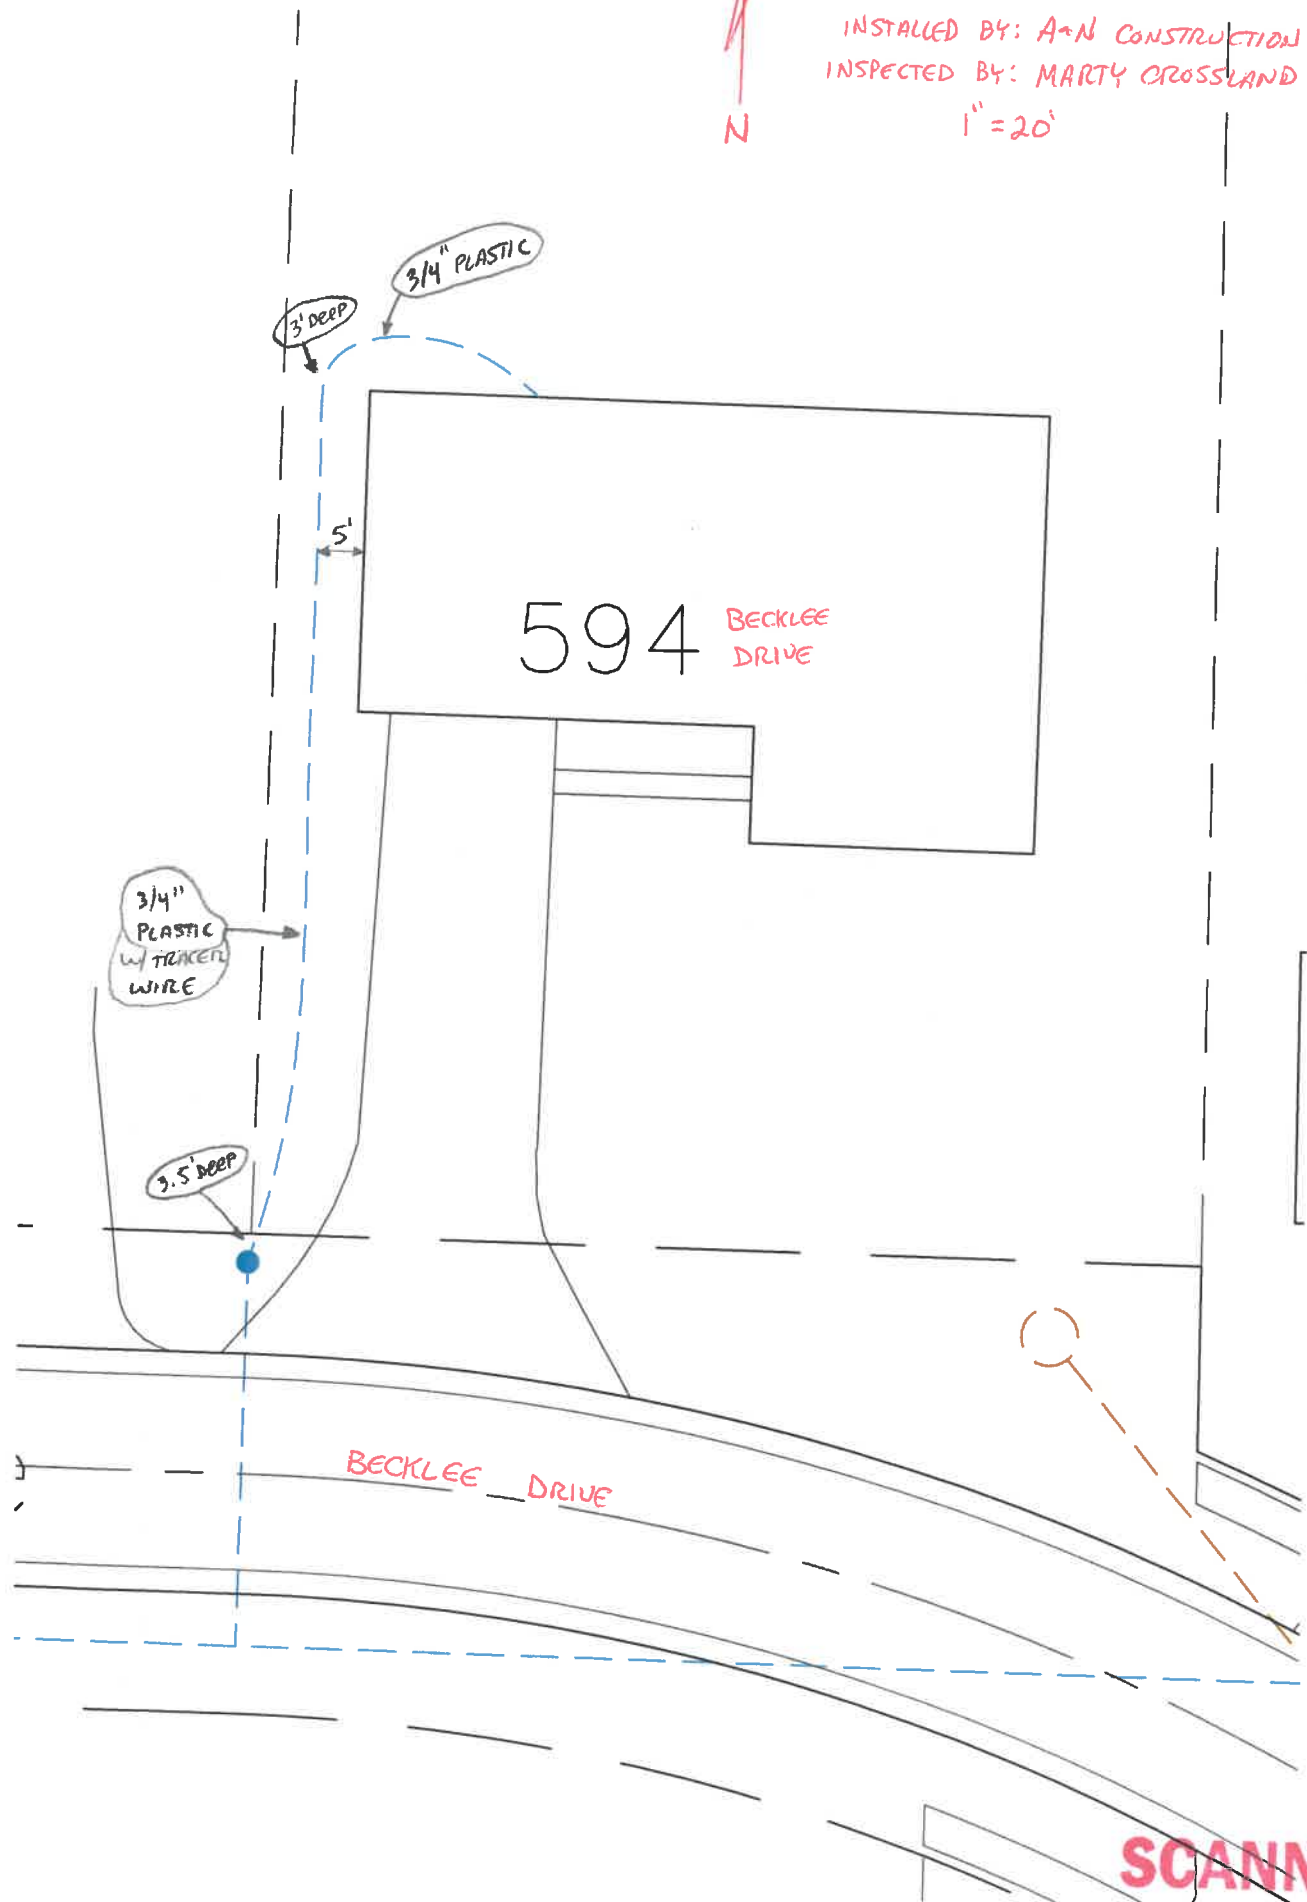

DATE: 12-30-11
INSTALLED BY: A-N CONSTRUCTION
INSPECTED BY: MARTY CROSSLAND
1" = 20'



SCANNED
1-12-12