

P E R M I T

CITY OF NAPOLEON
255 W. RIVERVIEW AVE
NAPOLEON, OHIO 43545

DIVISION OF BUILDING & ZONING
PH (419) 592-4010
FAX (419) 599-8393

PERMIT NO: 98106

DATE ISSUED: 04-21-98

ISSUED BY: MBS

JOB LOCATION: 590 BONAPARTE DR

EST. COST: 30000.00

LOT #: 2

SUBDIVISION NAME: DETRAY

OWNER: RAHEE HOSPITALITIES INC
ADDRESS: 2205 N JEFFERSON
CSZ: HUNTINGTON, IN 46750
PHONE: 219-356-3434

AGENT: SELF
ADDRESS:
CSZ:
PHONE:

USE TYPE - RESIDENTIAL:

OTHER:

ZONING INFORMATION

DIST: LOT DIM: AREA: FYRD: SYRD: RYRD:
MAX HT: # PKG SPACES: # LOADING SP: MAX LOT COV:

BOARD OF ZONING APPEALS:

WORK TYPE - NEW: X REPLMNT: ADD'N: ALTER: REMODEL:

WORK INFORMATION

SIZE - LGTH: WIDTH: STORIES: LIVING AREA SF:
GARAGE AREA SF: HEIGHT: BLDG VOL DEMO PERMIT:

WORK DESCRIPTION

SIGNS (909 TOTAL SQUARE FEET) 6 SIGNS

FEE DESCRIPTION

CG PAID DATE

FEE AMOUNT DUE

ZONING PERMIT
SIGN PERMIT


25.00
100.00

TOTAL FEES DUE 125.00

4/21/98

DATE

APPLICANT SIGNATURE

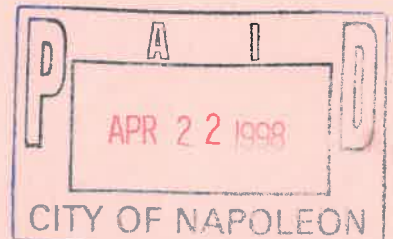

City of Napoleon
Engineering Department

Office Use Only
Permit No: _____
App. Date: _____
Est. Cost: _____
Base Fee: _____
Plus Fee: _____
Total Fee: _____

Application for Sign Permit

Owner Name: RAHEE HOSPITALITY INC
N. B. PATEL

Owner Address: 840 N. Washington, Van Wert, OH 45891

Contractor Name : _____

Contractor Address: _____ PH: _____

Location of Project: 590 Bonaparte Dr.

Additional Information: Sign Type - Post Wall _____ Ground _____ Awning _____


Dimensions: _____ Total S.F. 909 (Three signs)

Date: 4/21/98 Applicant Signature: 

Application must include a site drawing or a description of the location of the sign (where applicable) and a sketch of the proposed sign(s).

The permit fee is as follows: \$25.00 base which includes up to 50 square feet of sign area, plus .10 per square foot after 50 square feet, not to exceed \$100.00 in any case.

189

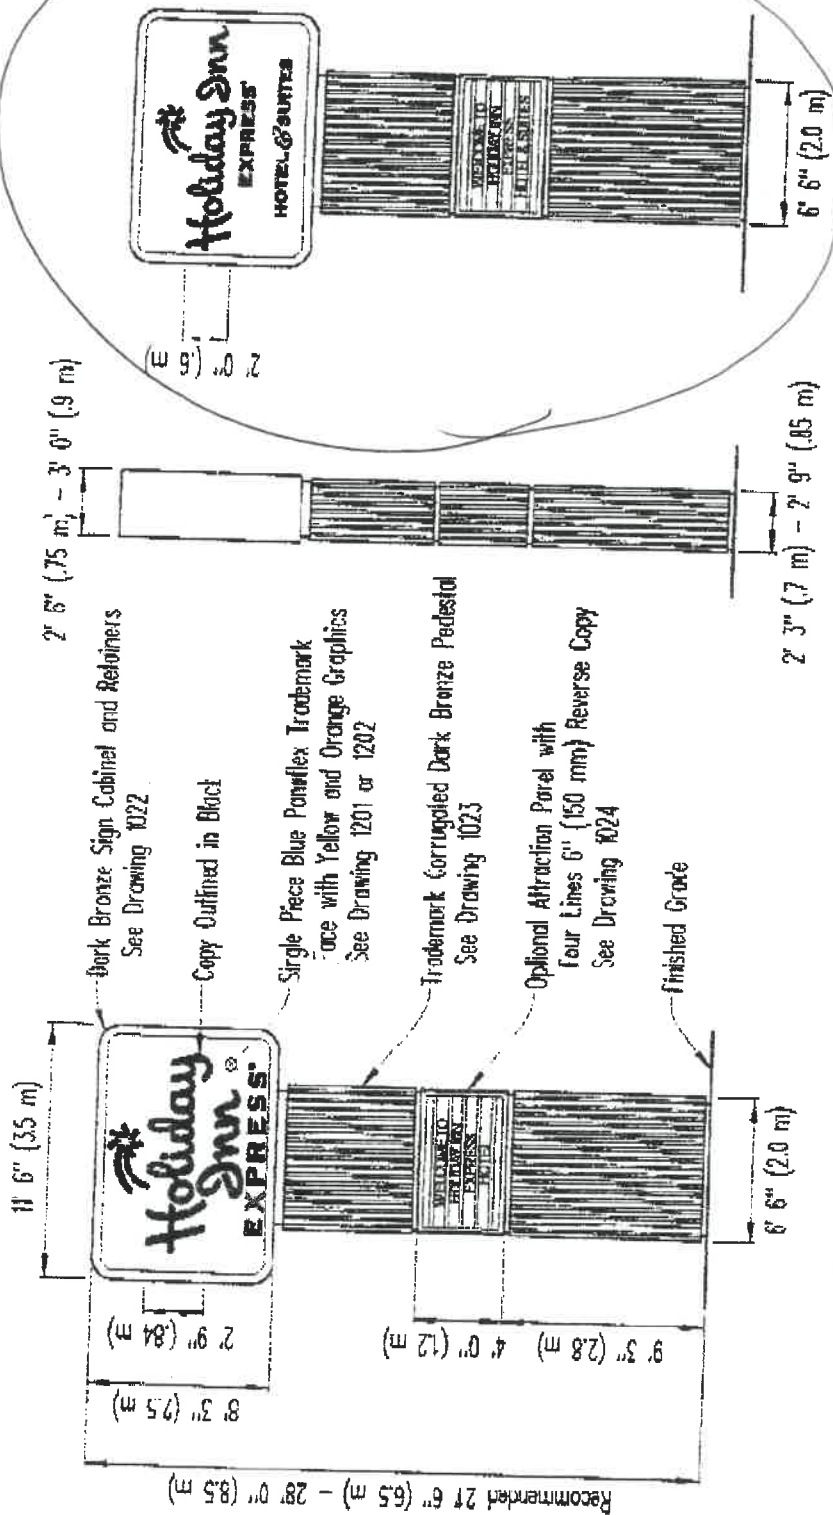

Dark Bronze Sign Cabinet and Retainers
See Drawing 1022

Copy Outlined in Black

Single Piece Blue Plexiglas Trademark
Face with Yellow and Orange Graphics
See Drawing 1201 or 1202

Trademark Corrugated Dark Bronze Pedestal
See Drawing 1023

Optional Attraction Panel with
Four Lines 6" (150 mm) Reverse Copy
See Drawing 1024

Finished Grade

Recommended 21' 6" (6.5 m) - 28' 0" (8.5 m)

EX12 Front Elevation
(Hotel & Suites Graphics)

End View

EX12 Front Elevation
(Graphics Printed in Reversed Tones)

NOTE:
 1. Trademark signs may be produced only under license from Holiday Inns, Inc.
 2. This drawing shows a typical Primary Identification Sign conforming with property standards.
 3. Unauthorized deviation from drawings may be damaging to property inspections.
 4. This drawing is for illustration Only and NOT FOR CONSTRUCTION. Suppliers shall employ a qualified Engineer to design support structures, framing, and connections used in construction.

Current Issue Date
96/8/96

Trademark design and copyright reserved by Holiday Inns, Inc. All rights reserved. No part of this drawing may be reproduced or transmitted in any form or by any means, electronic, mechanical, photocopying, recording, or by any information storage and retrieval system, without the prior written permission of Holiday Inns, Inc.

Developed by:
Sign Resources


Holiday Inn
Worldwide

Holiday Inn EXPRESS

Drawing No.
1220

File No. or Name
P.03 14192326210

FEB-26-1998 12:07 FROM PERSONA TO

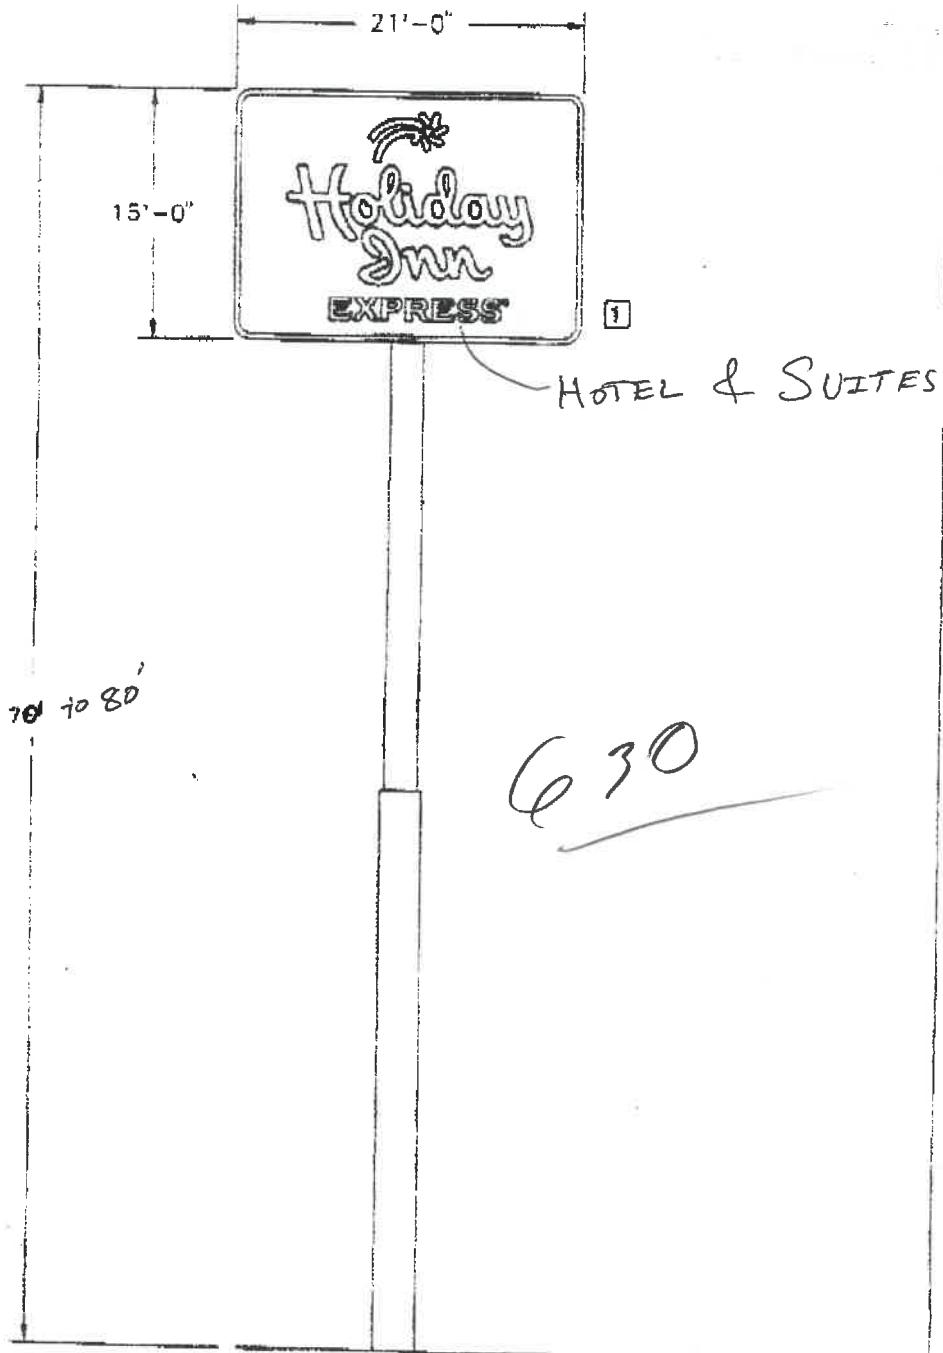

SCALE: 1/8" = 1'-0"

PERSONA P.O. BOX 210 700 1st Southwest Waterloo, IA 57201 (803) 882-2244	TITLE	DRWG. NO.	SHEET	OF	
	D/F PYLON	H71-95/106	1	1	
CUSTOMER HOLIDAY INN DATE OF APPROVAL	SIZE	DRAWN BY:	DATE	APPR. BY:	
	15'-0" X 21'-0" X 70' OAH	MAS	7/19/95	MAR	
	LOCATION	REVISIONS		DATE	BY
		1	CHGD. HEIGHT	18/19/95	CJS

TOTAL P. 03

138-B SXS



End View


Dark Bronze Sign Cabinet and Retainers
See Drawing 1032 for Details

Single Piece .250 (6 mm) double Polycarbonate
Translucent Blue Trademark Face with
Yellow and Orange Graphics
See Drawing 1201 or 1202 (Hotel & Suites)

Brick Pedestal Base
(Or Other Architecturally Appropriate Finish)

Finished Grade

[Handwritten signature]

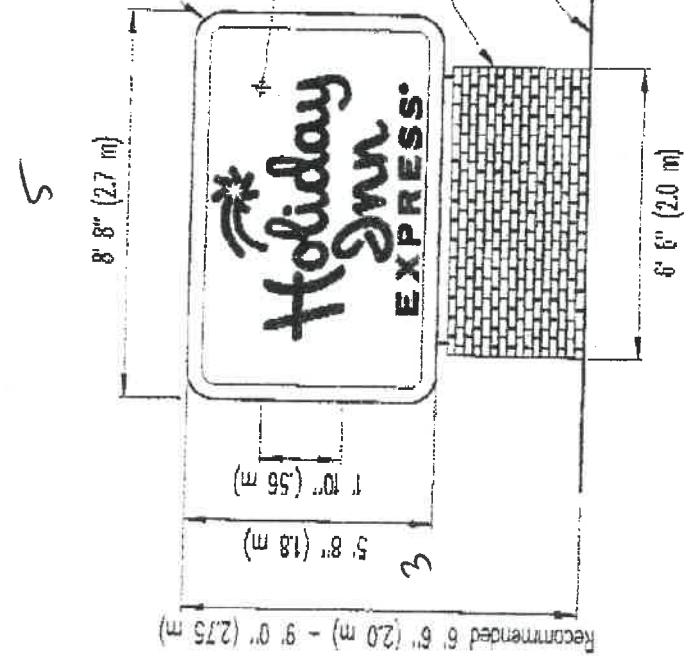

EX9M Monument Sign
Front Elevation

90

C:\90\HRS\WORK\HVA\EX9M\DRAWING\EX9M1231.CAD

Current Issue Date 5/28/96	Developed by: Sign Resources	Holiday Inn Worldwide	Drawing No. 1231
First Issue Date P. 02	14192326210	PERSONA FROM FEB-26-1998 12:07	