


601 BONAPARTE DRIVE
WATER + SANITARY

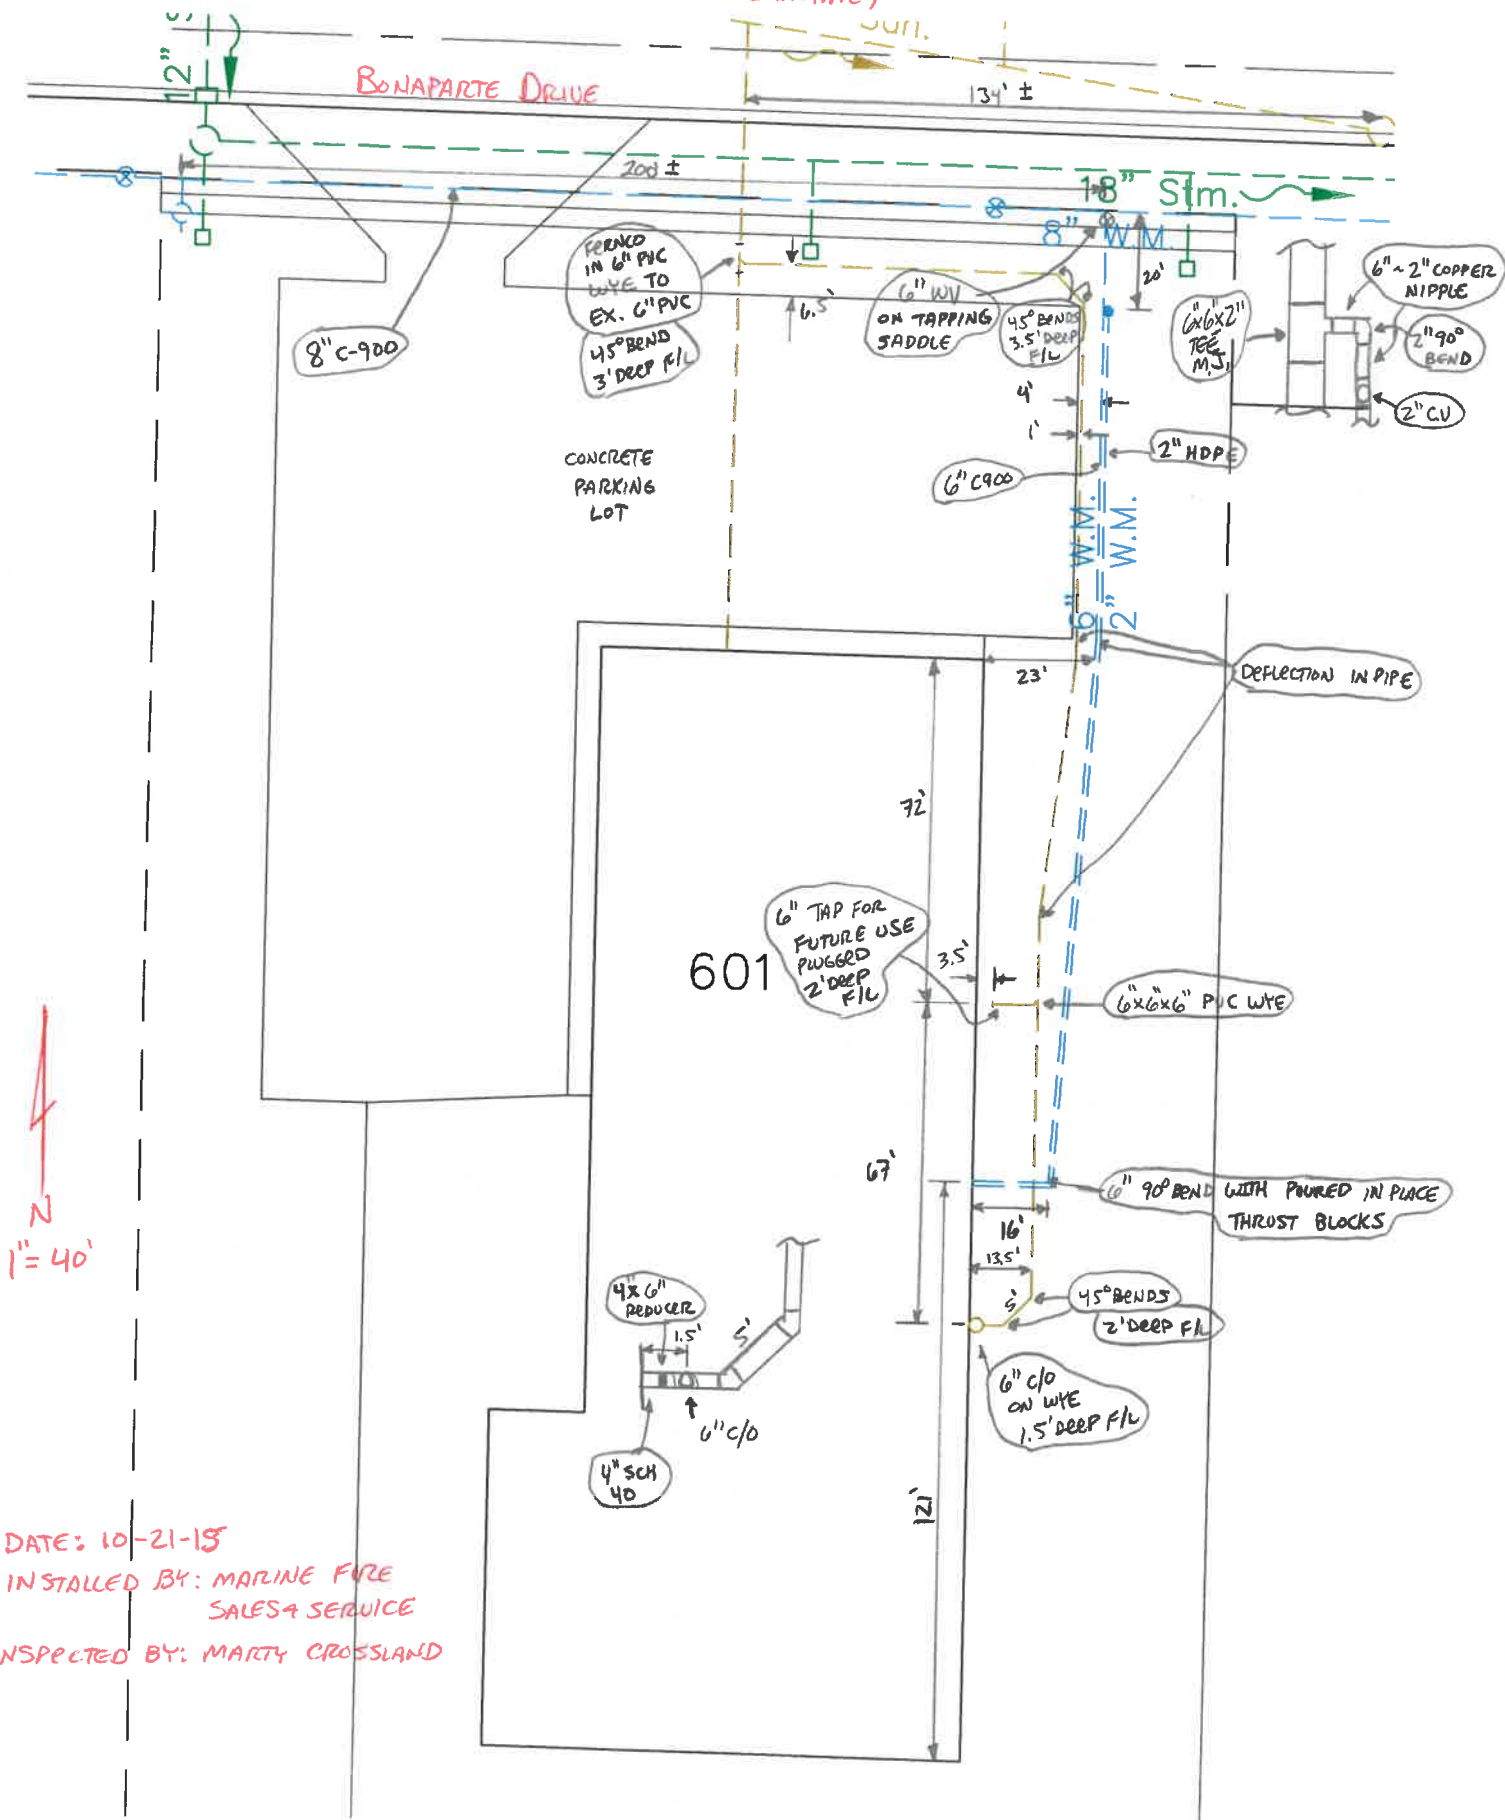

N
1" = 40'

DATE: 10-21-13
 INSTALLED BY: MARINE FIRE
 SALES & SERVICE
 INSPECTED BY: MARTY CROSSLAND