




REAR ELEV. OF EXIST-HOME

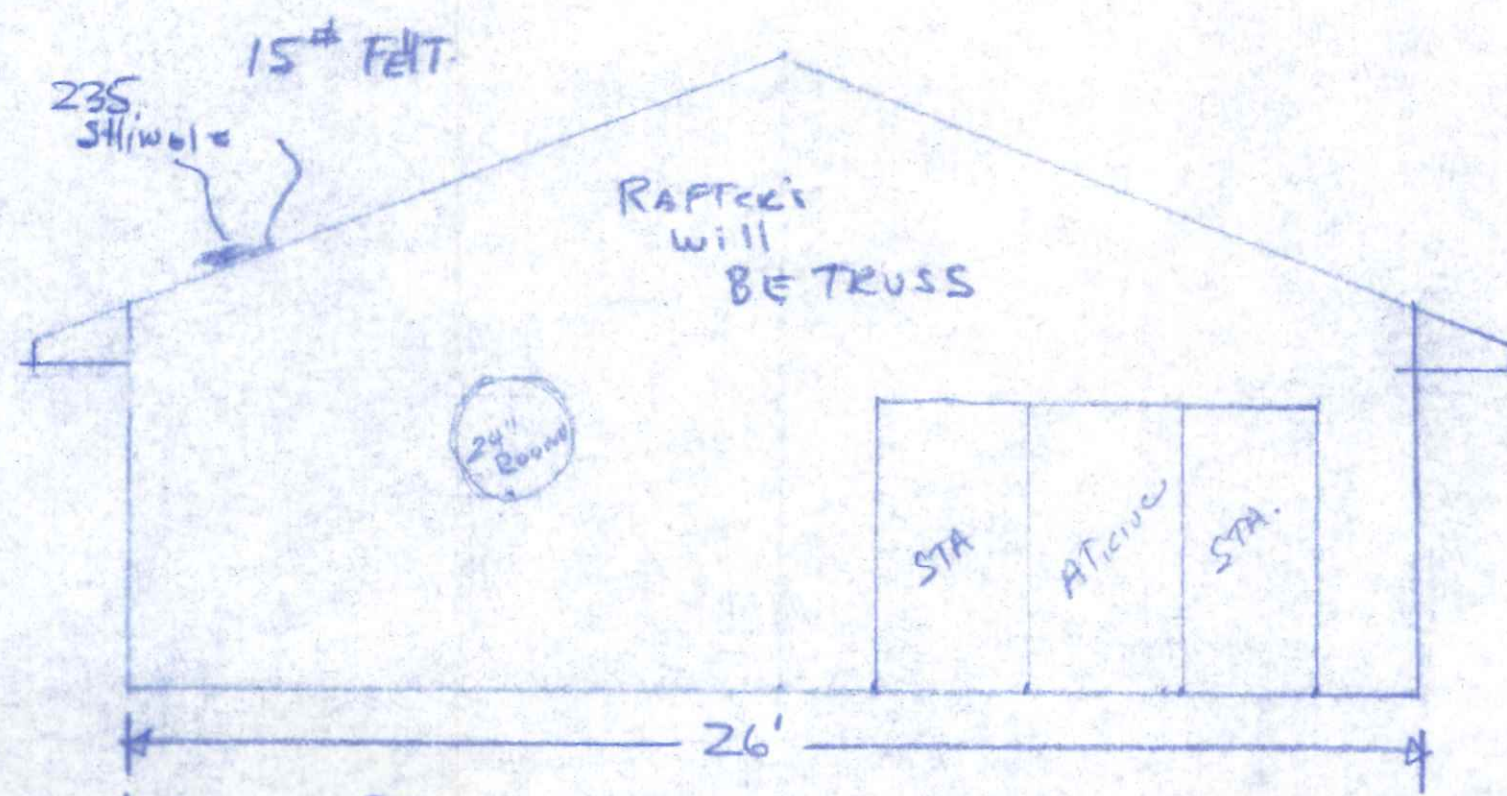



NEW REAR ELEVATION

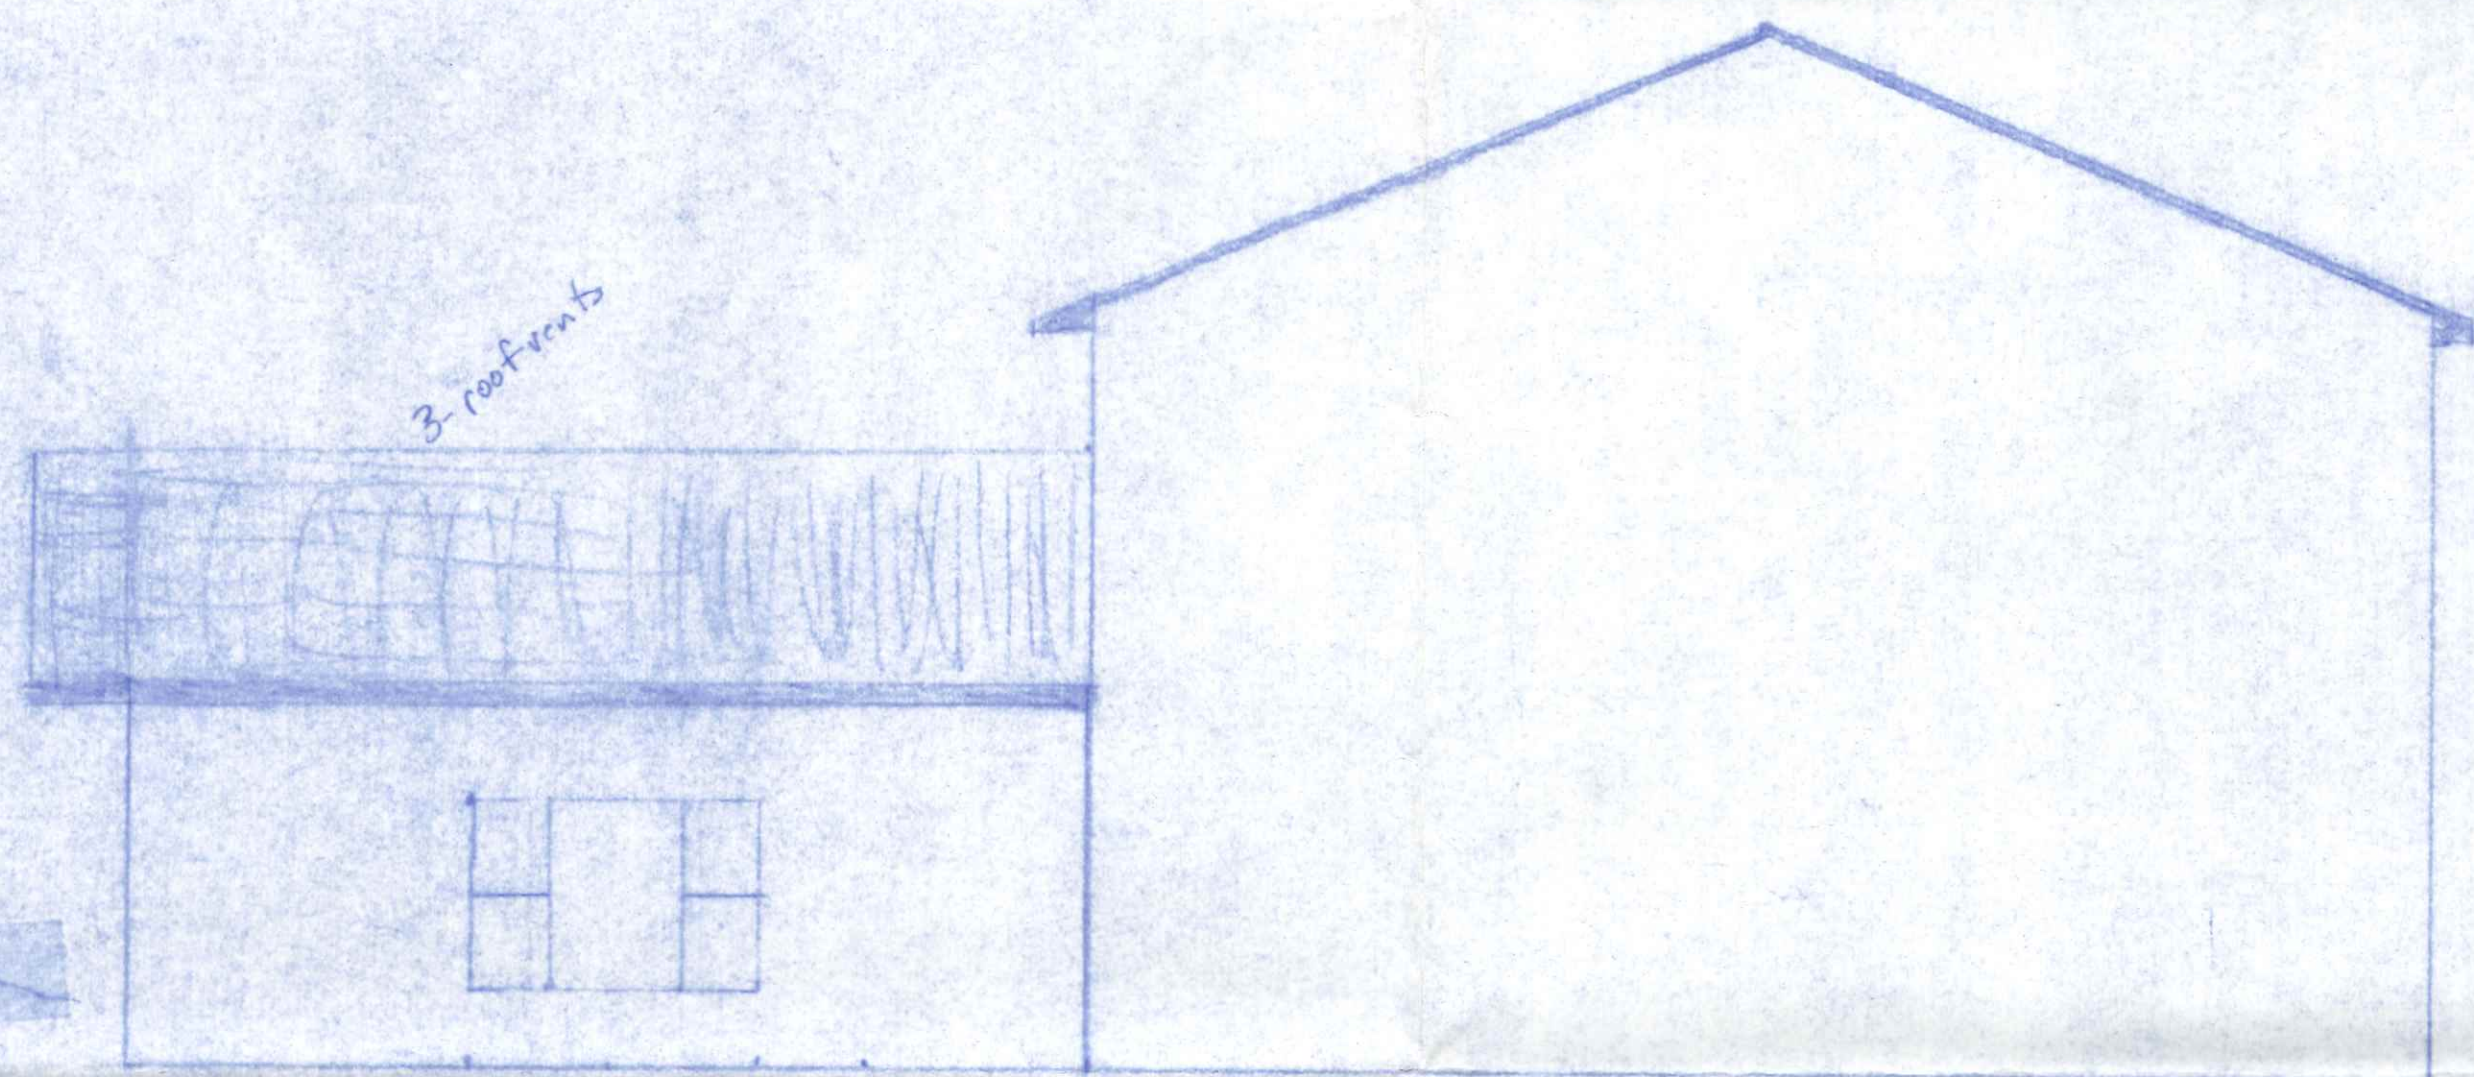

SOUTH ELEVATION

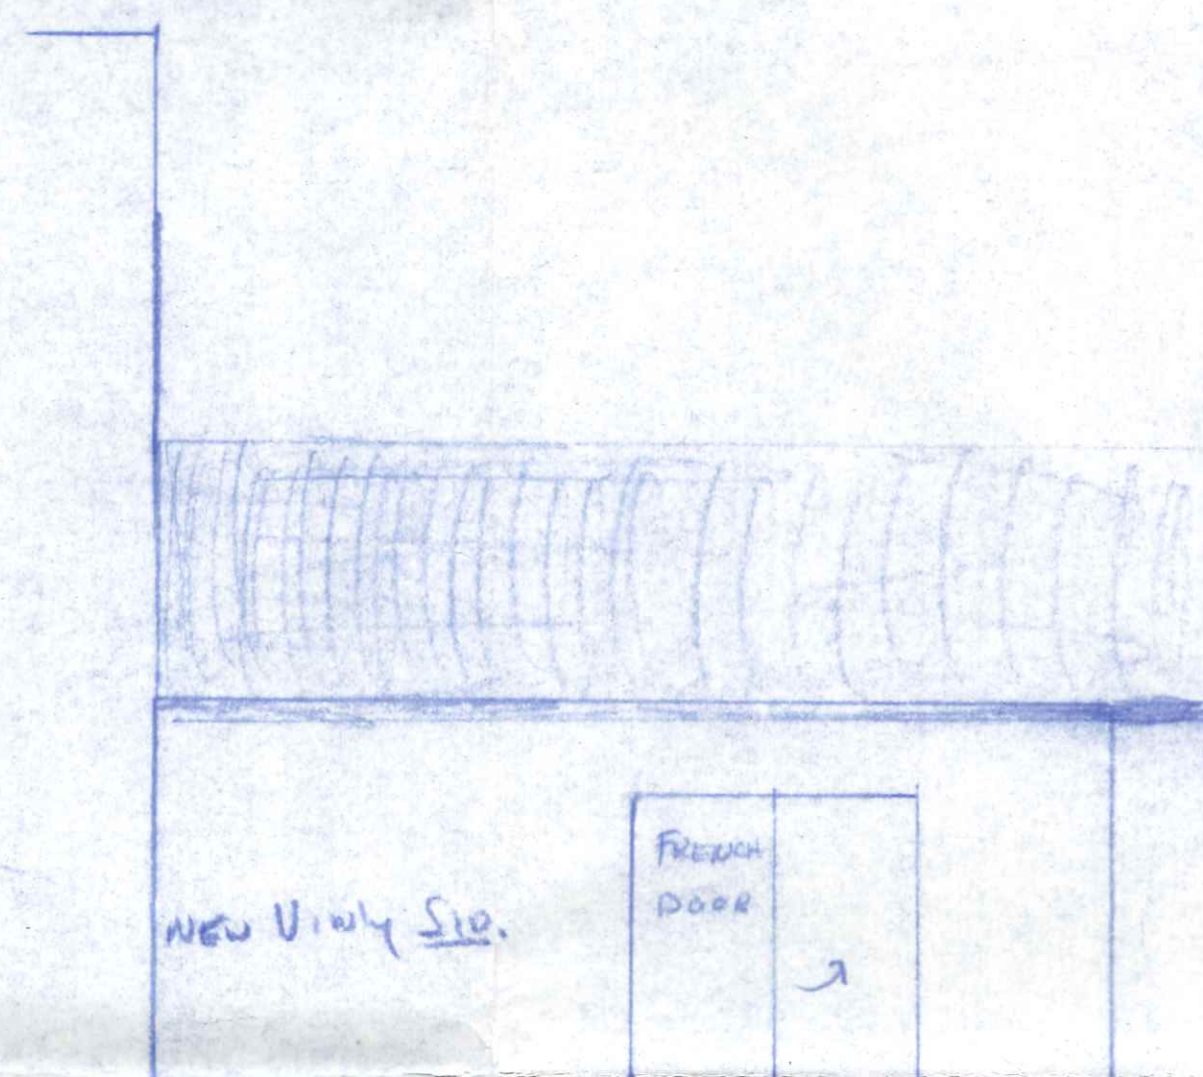

NORTH ELEVATION

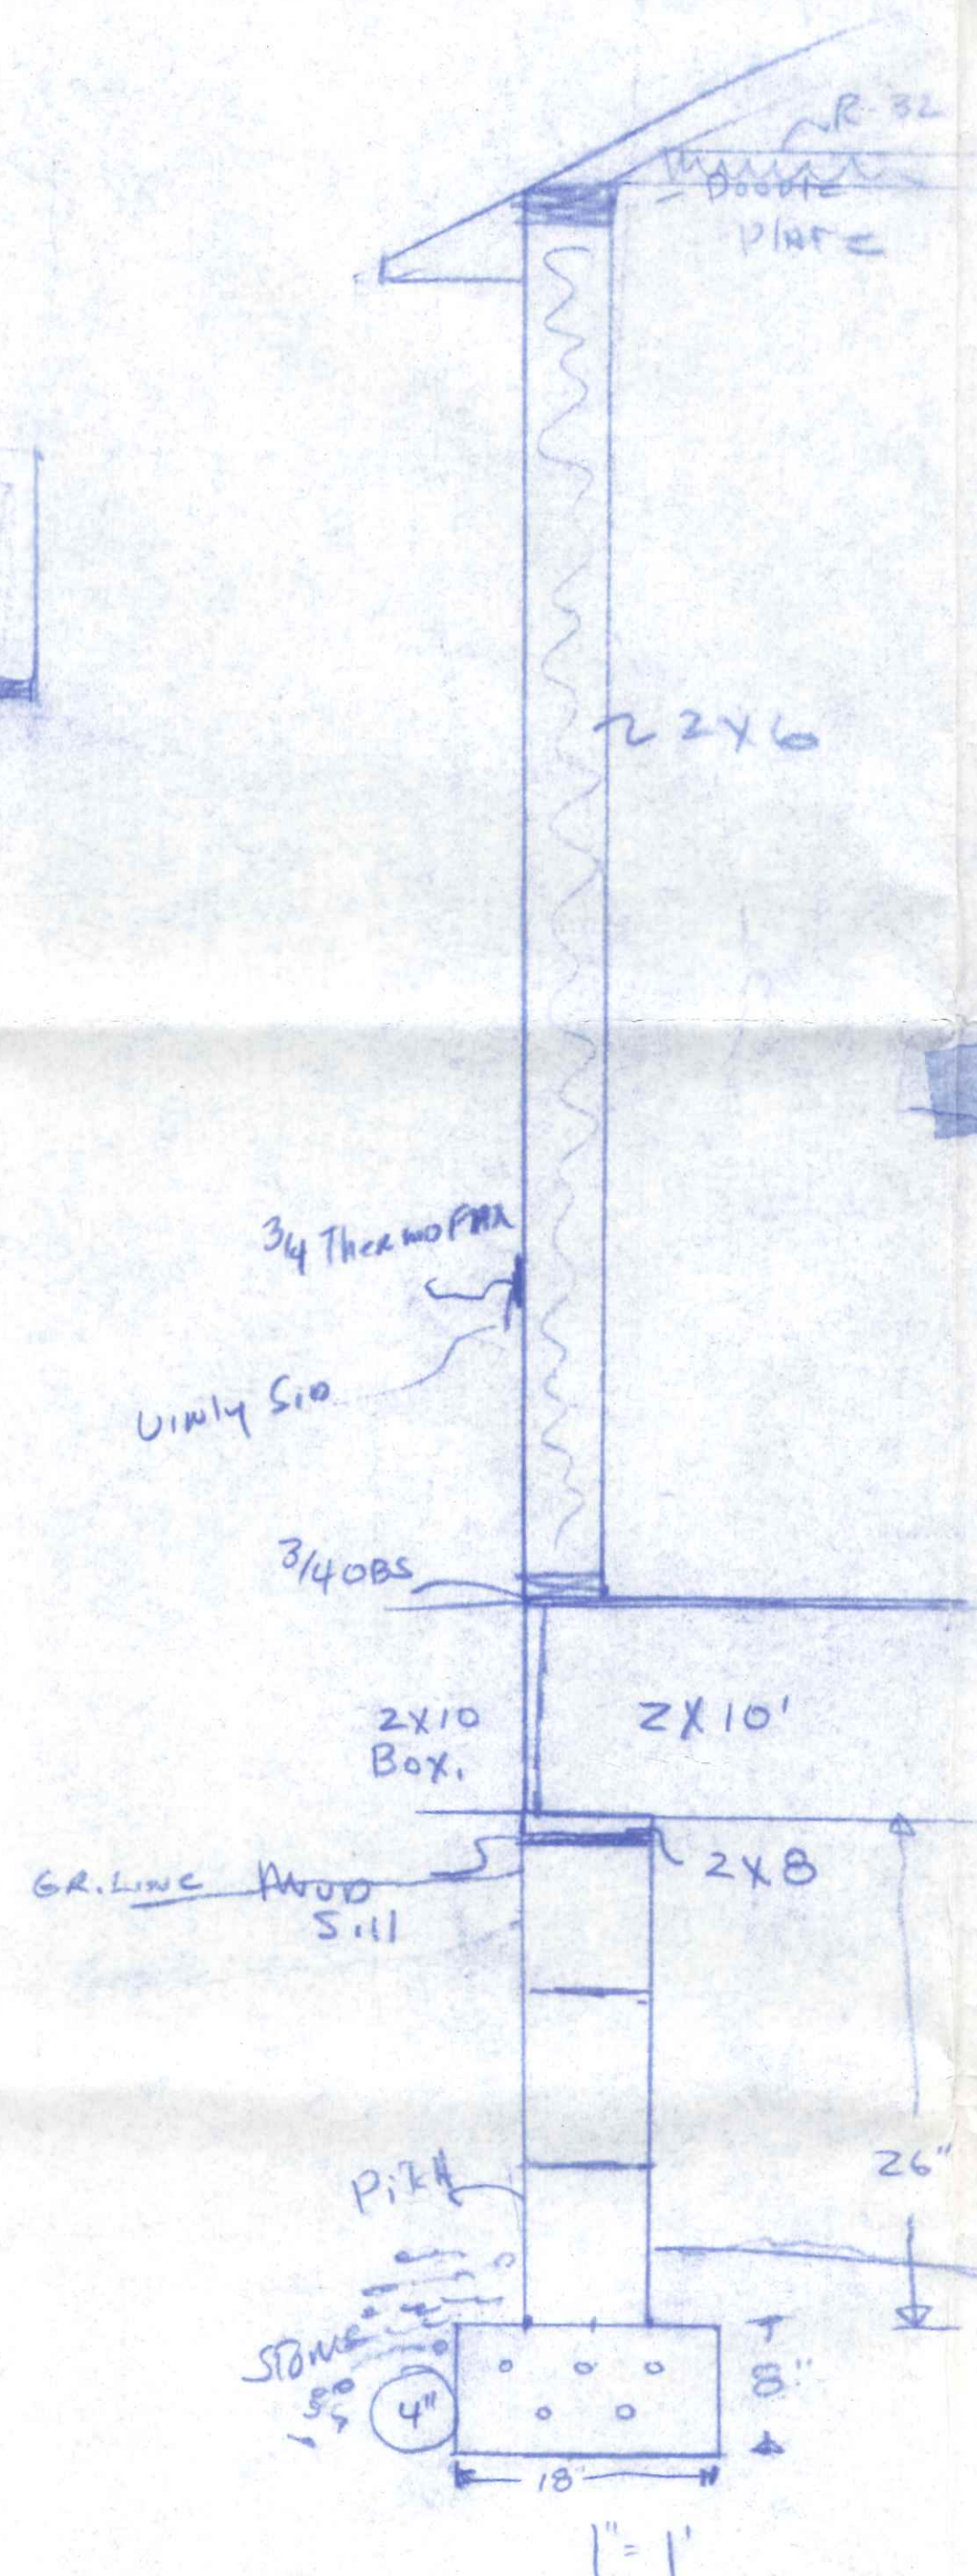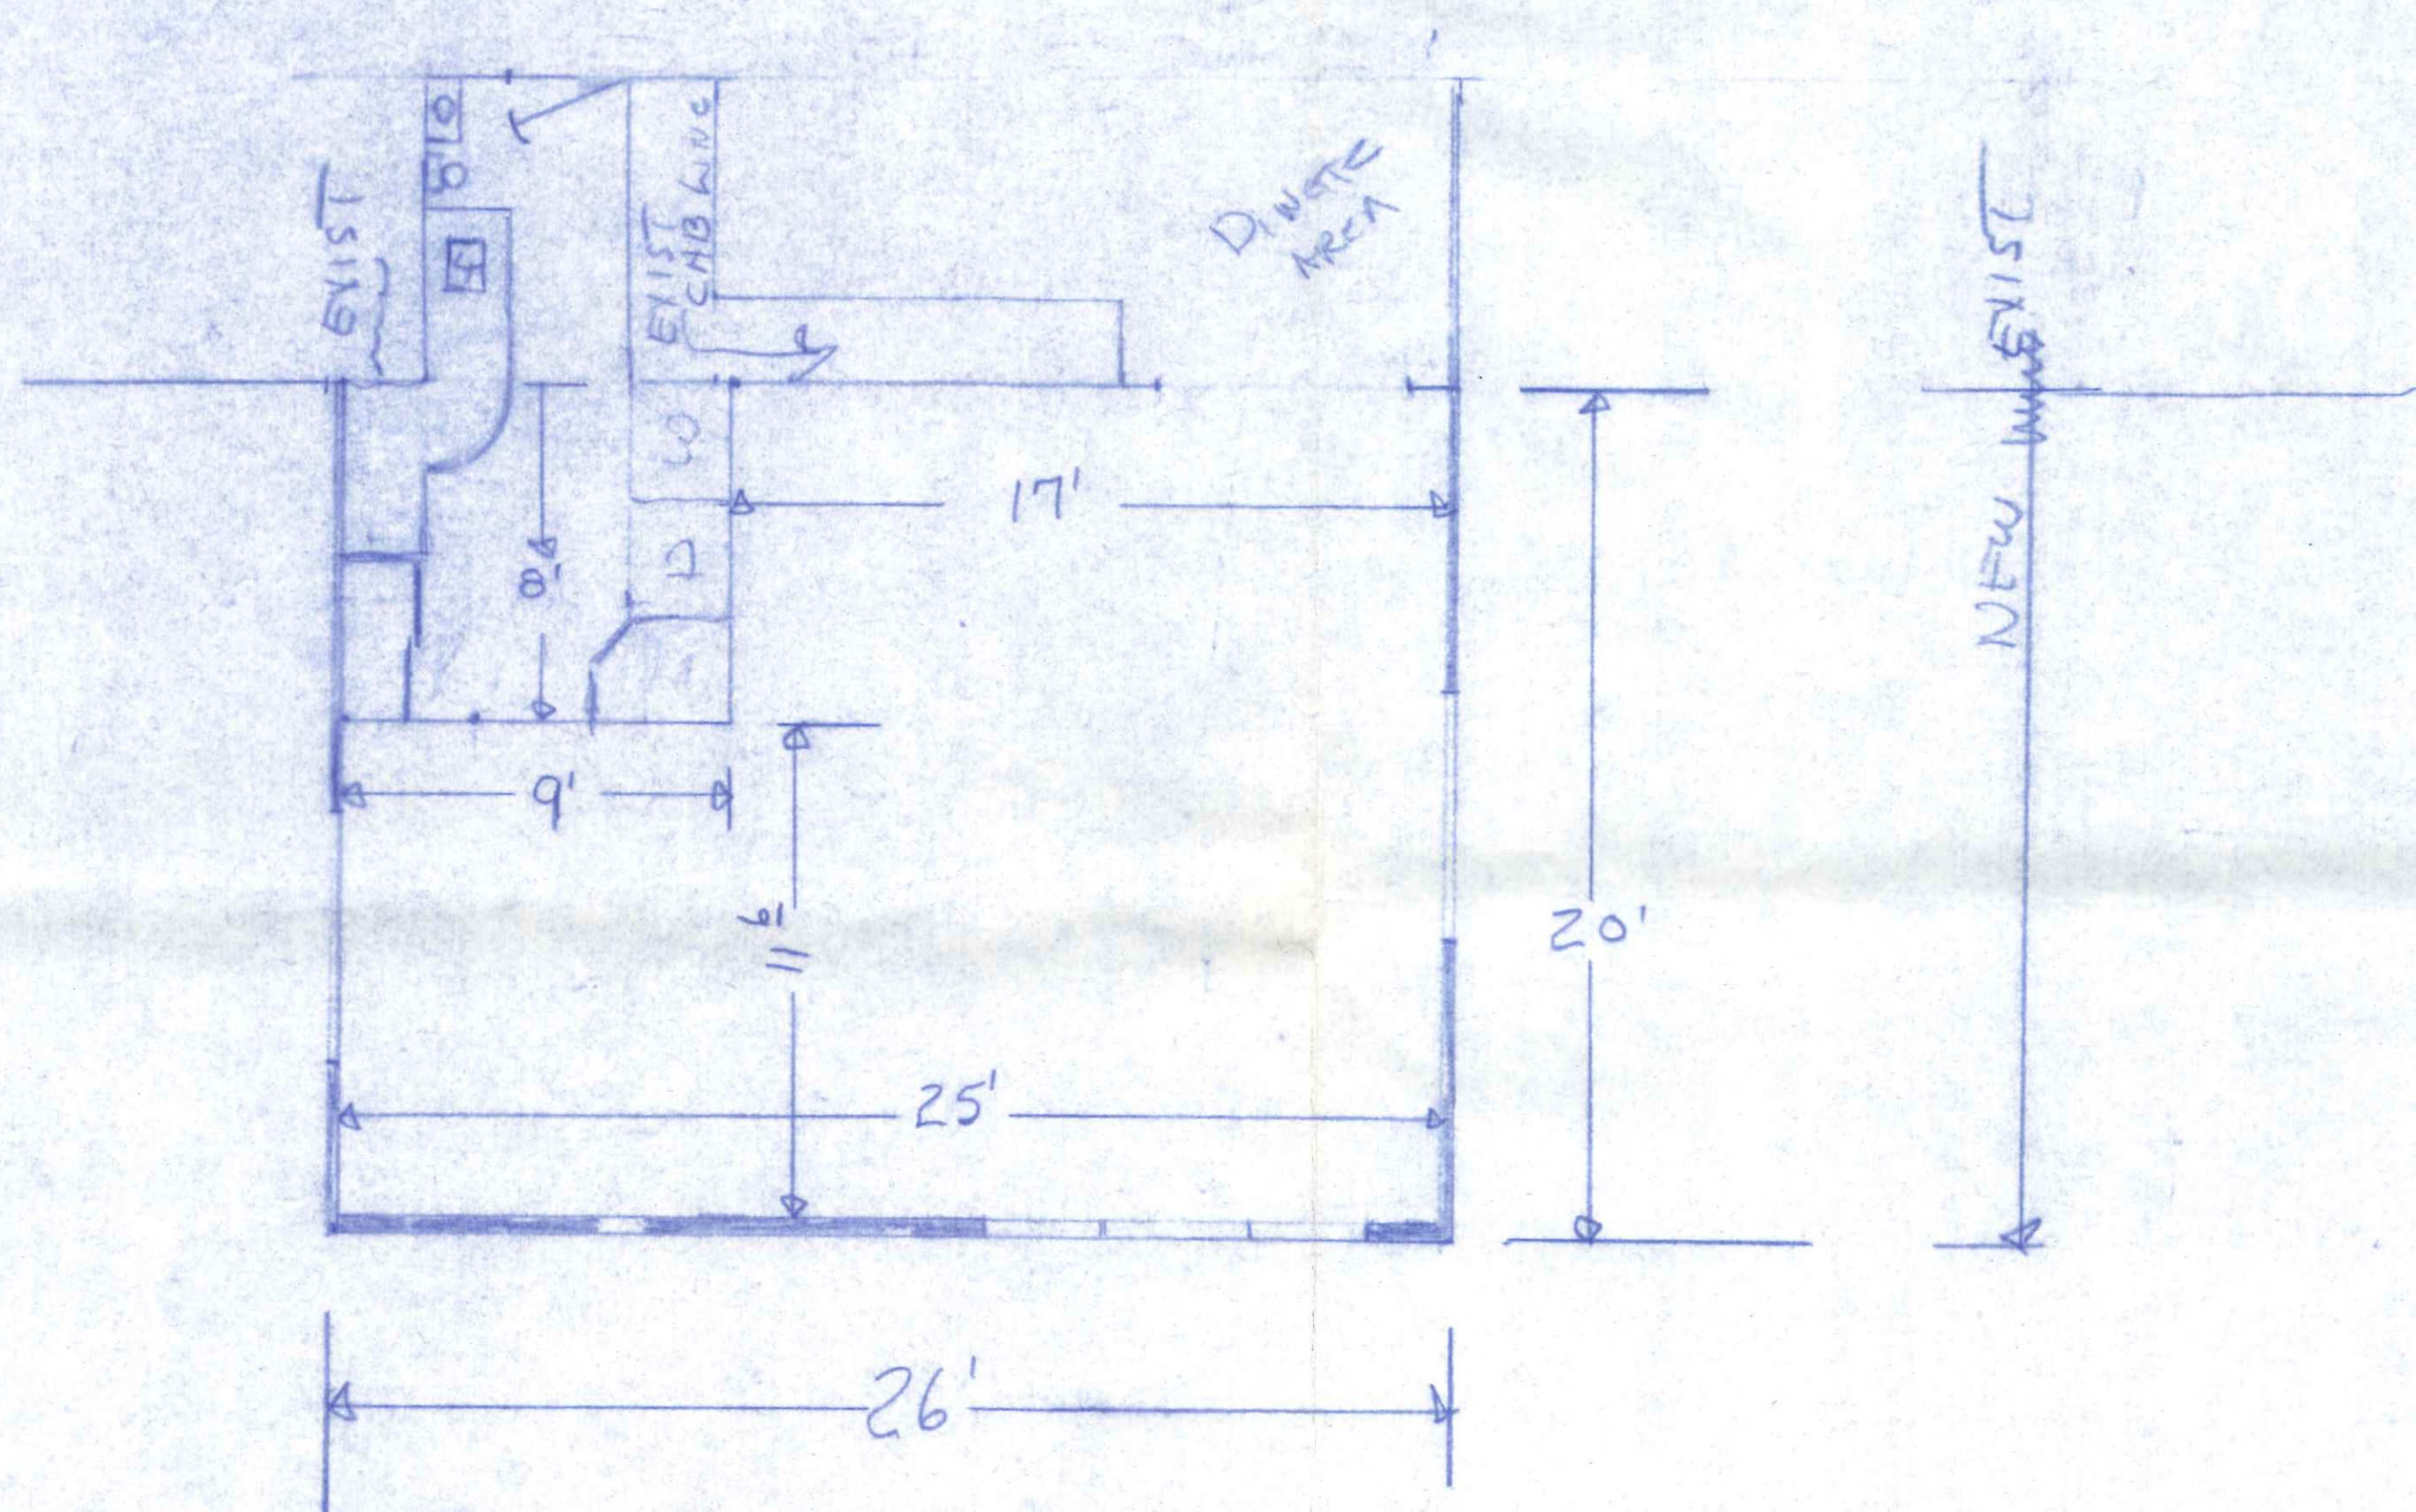

Tom Young  
90 Bordeaux

599-5932  
MR & MRS TOM YOUNG 4-1'  
90 Bordeaux.