


1/2" Scale

Plot 23

124:10

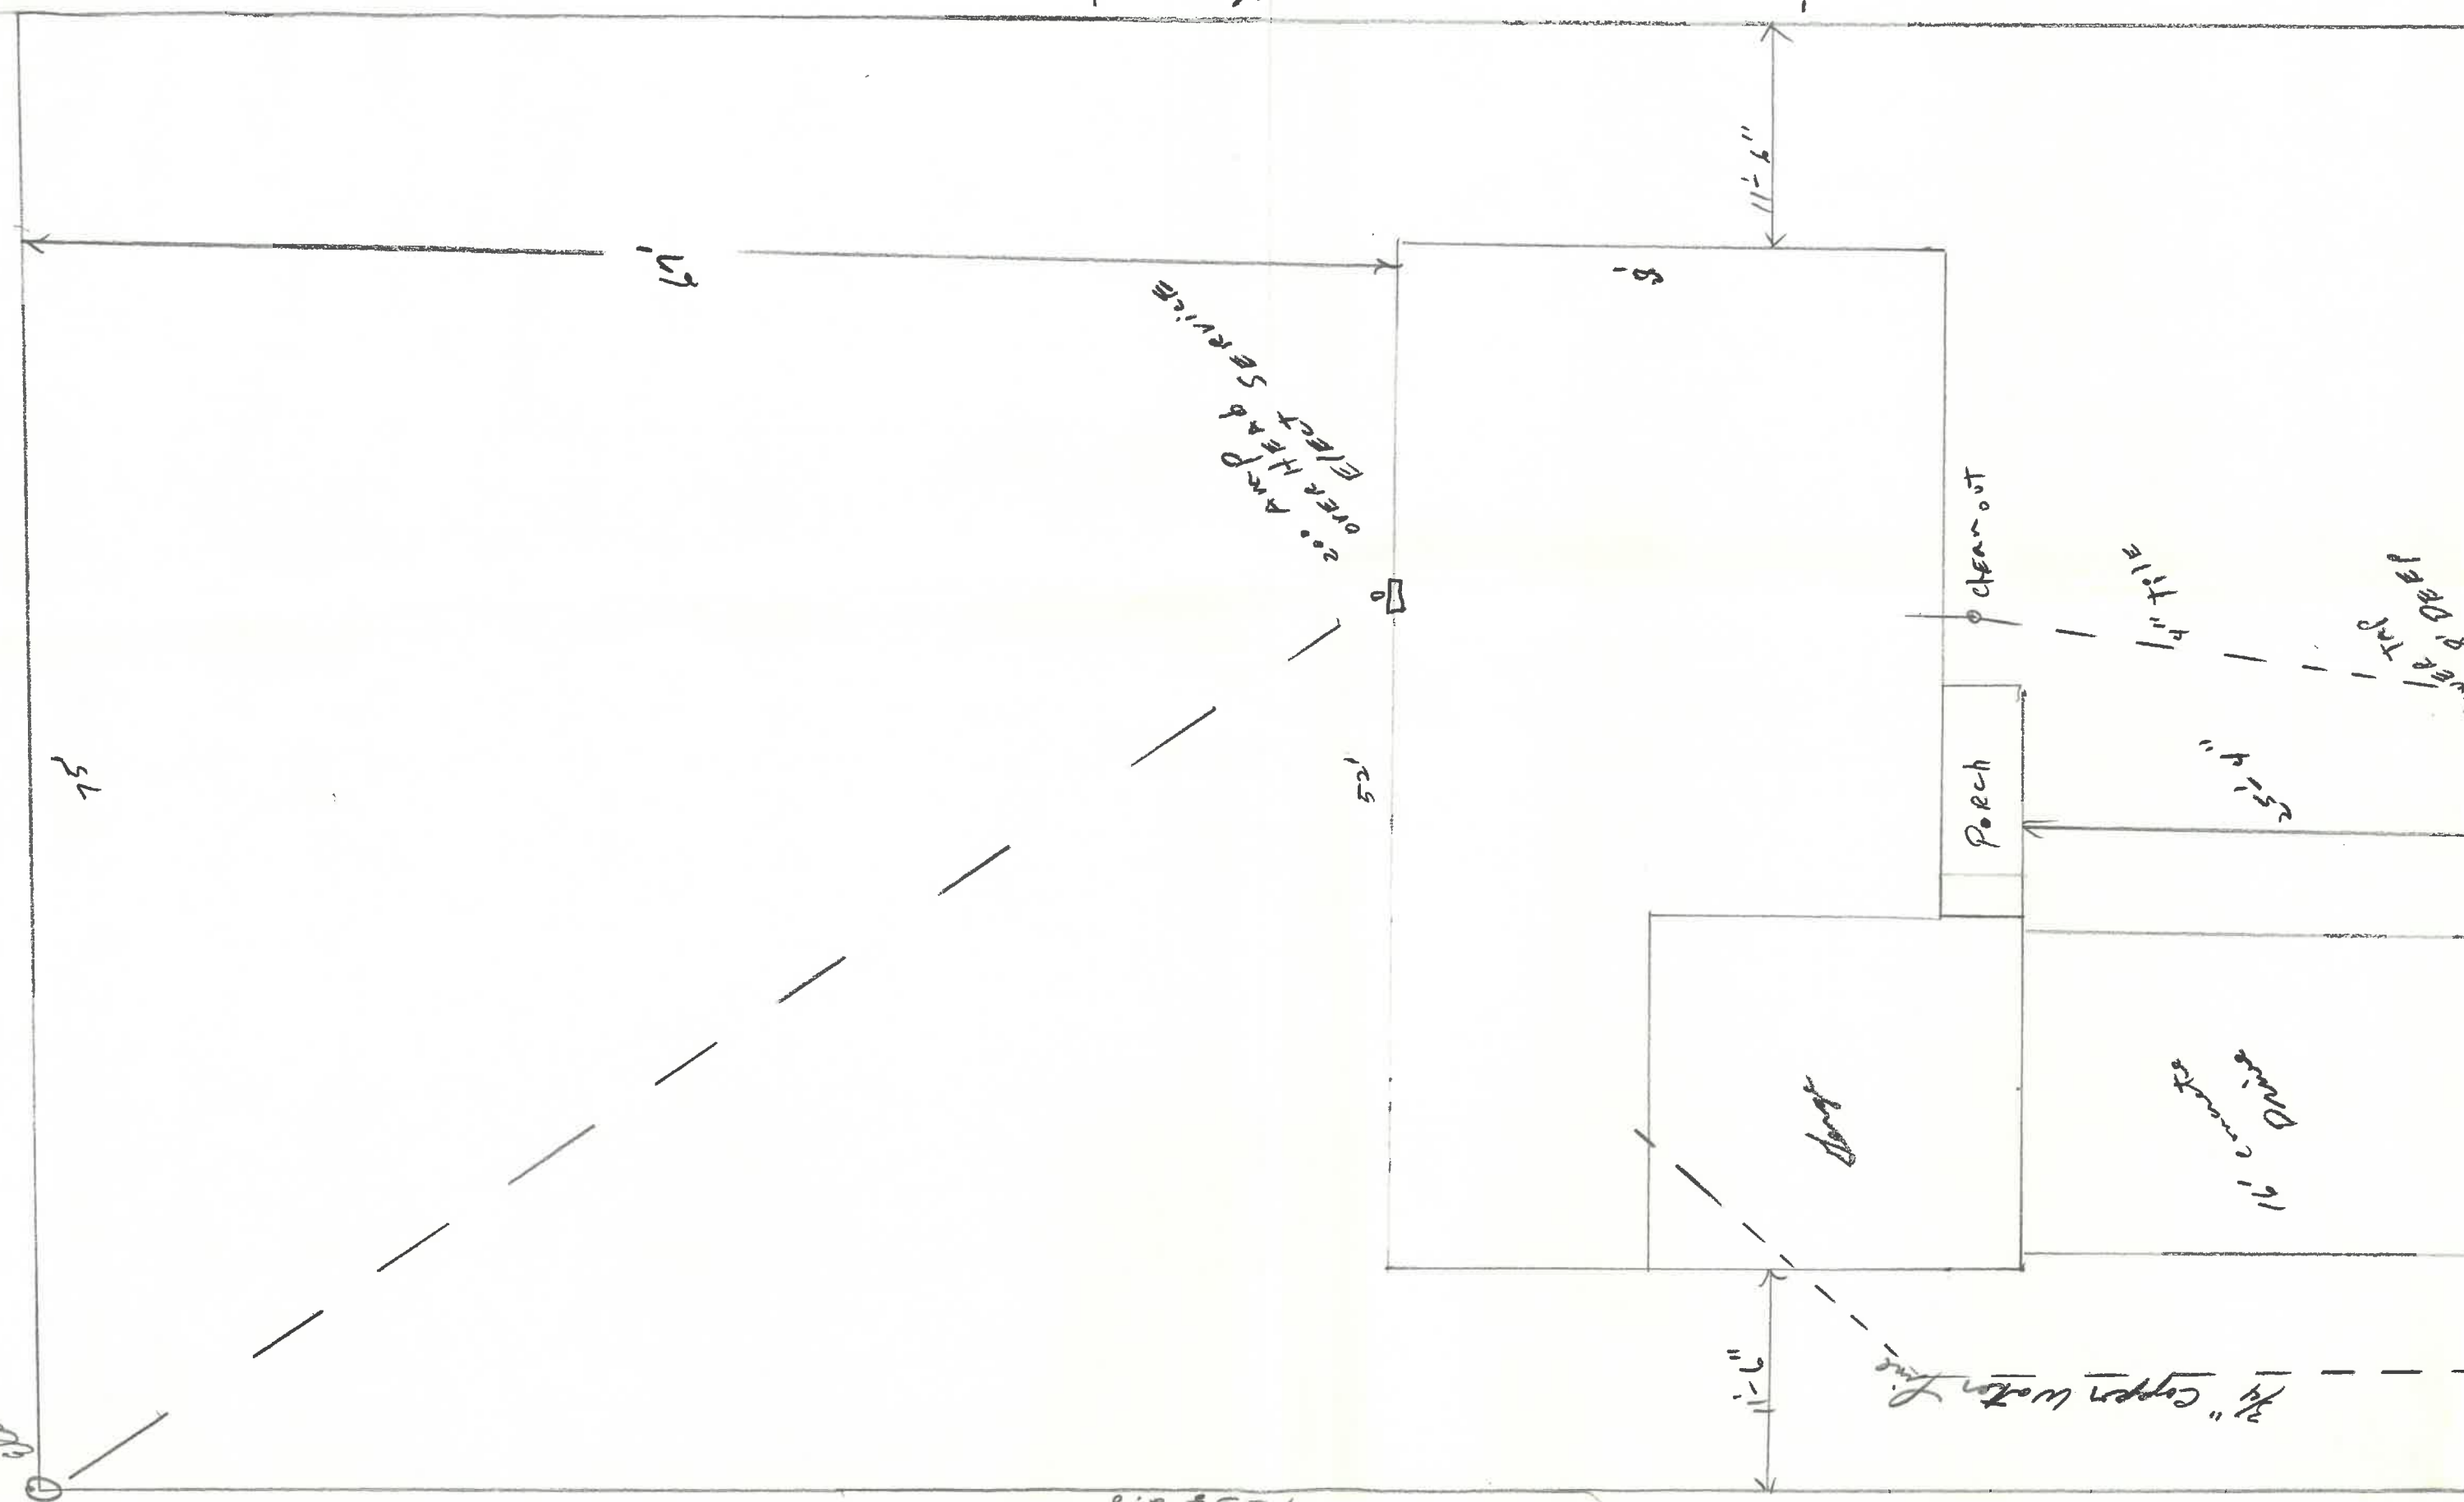

75

127

over Head Electric Services

125

11'-6"

clean-out

Porch

driveway

1 1/2" Piped Sewer Line

16' concrete

3/4" Copper Water Line

over Head Electric Services

11'-5"

Plot 23

