


Tom Snyder Addition
 230 Birch Cliff
 scale 1/4" = 1'

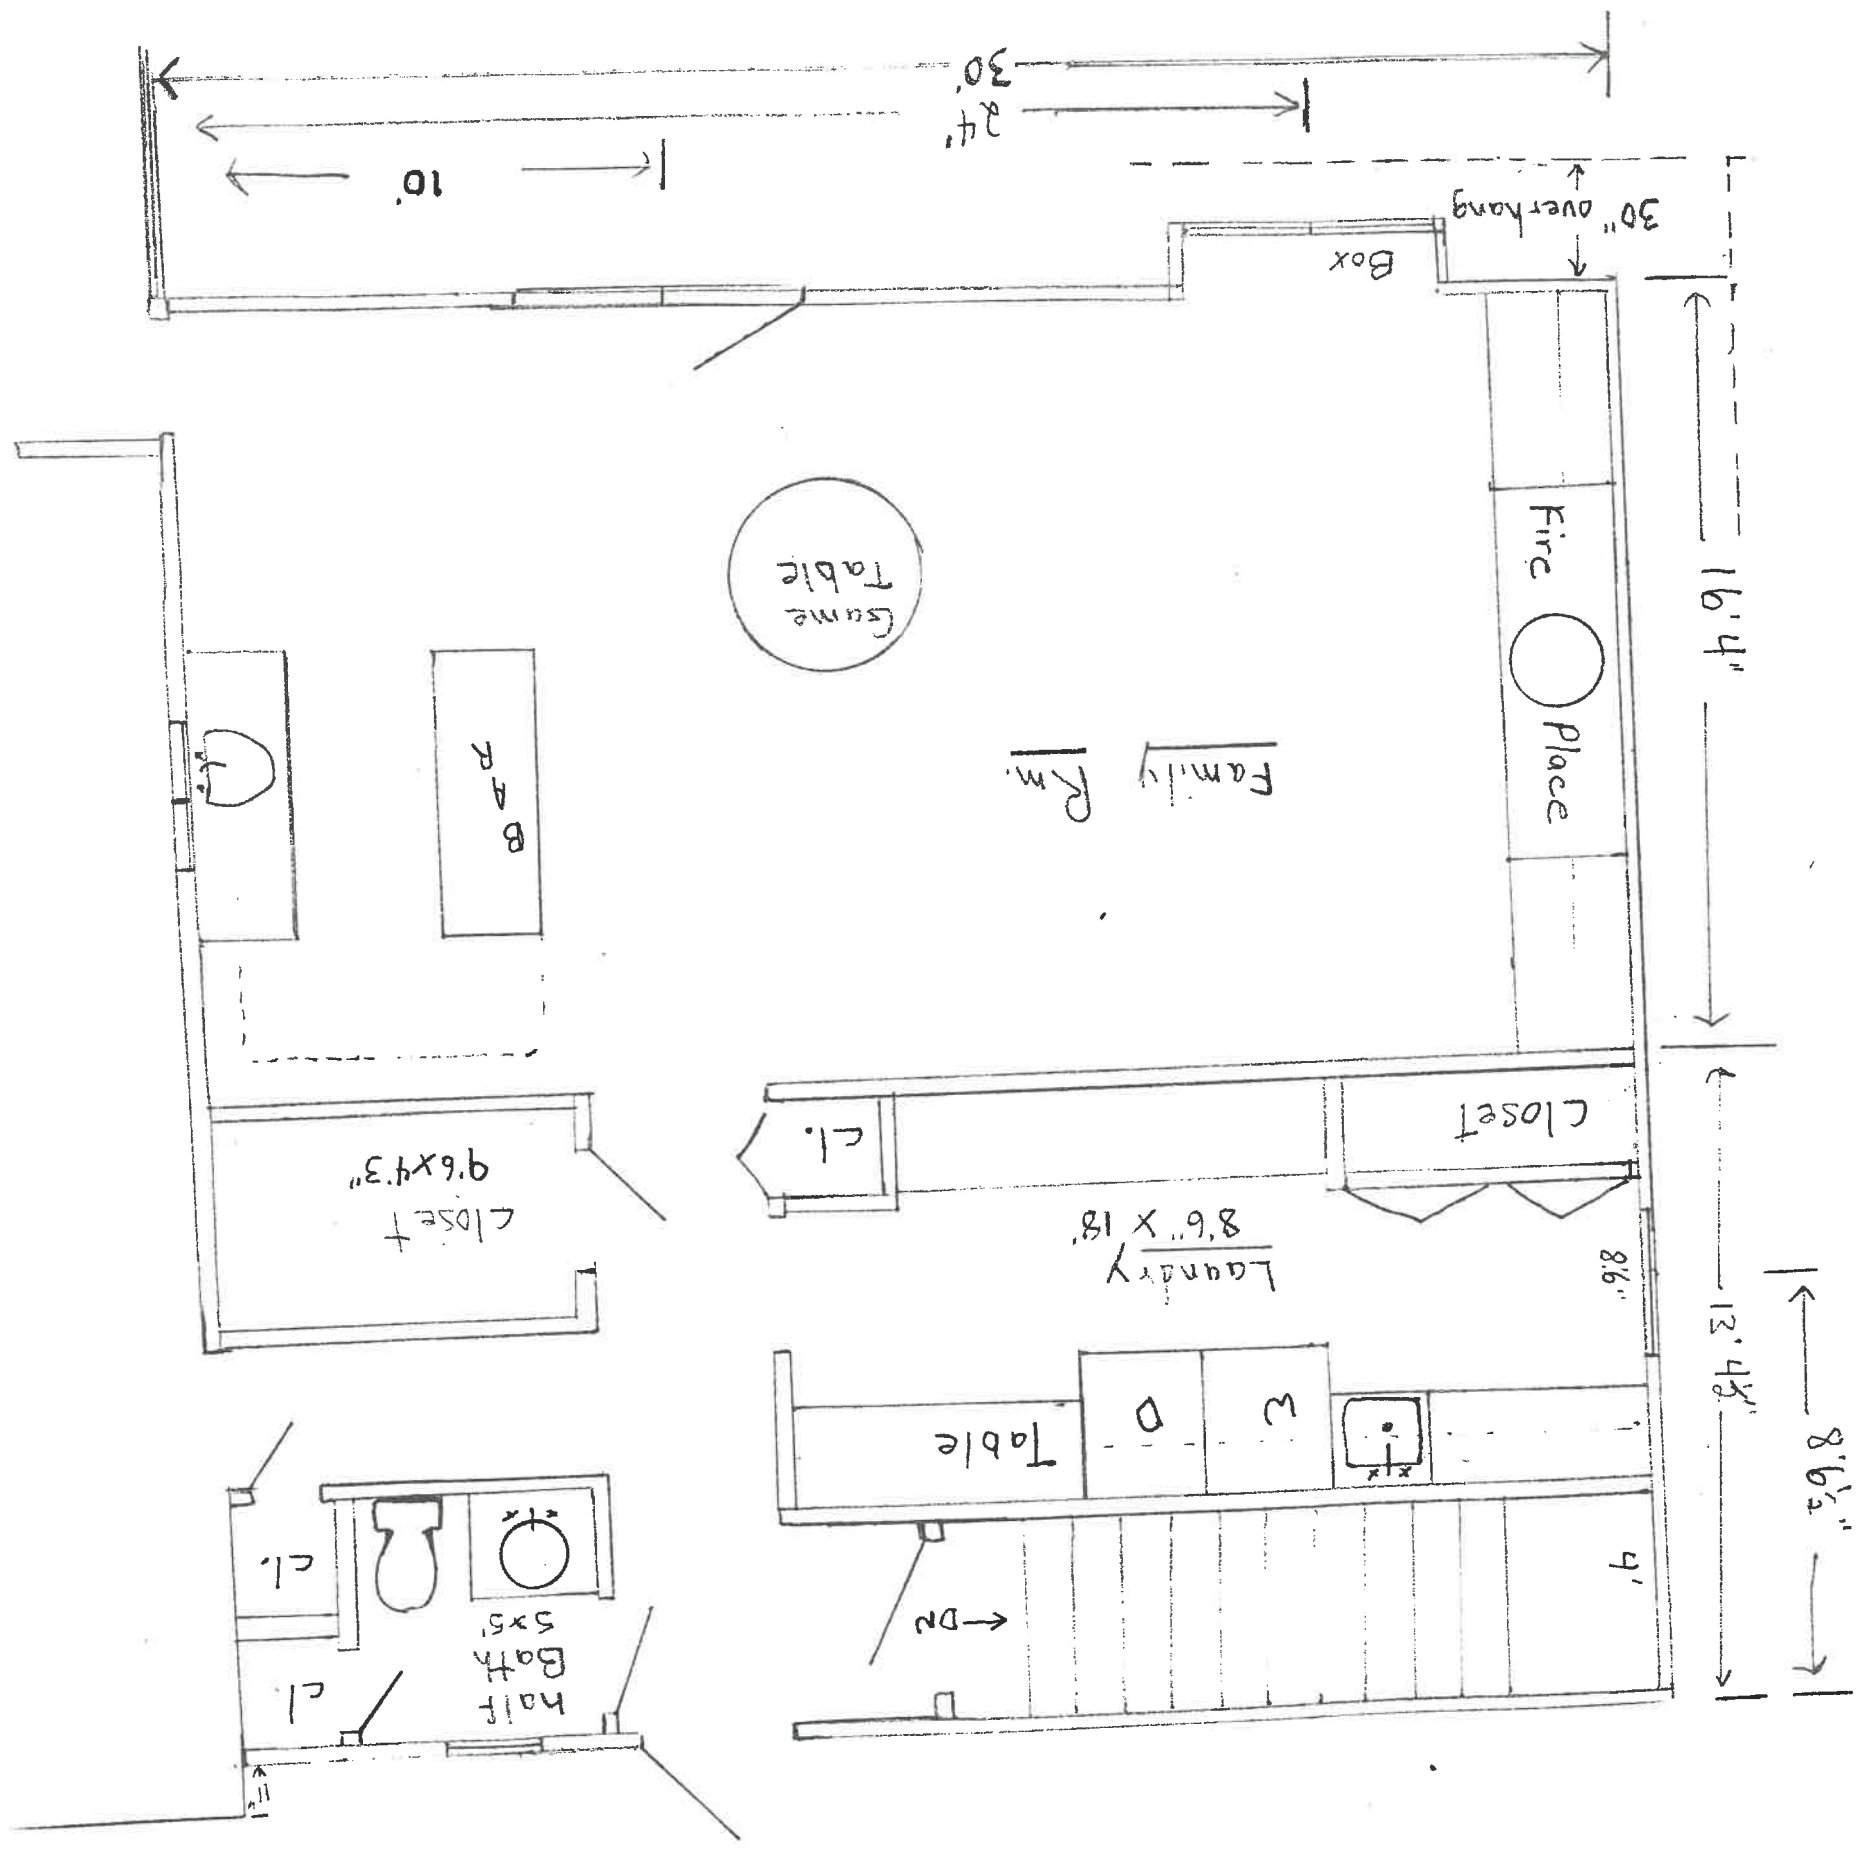

Existing House

Approved
 R. G. G. G.
 8/18/80