

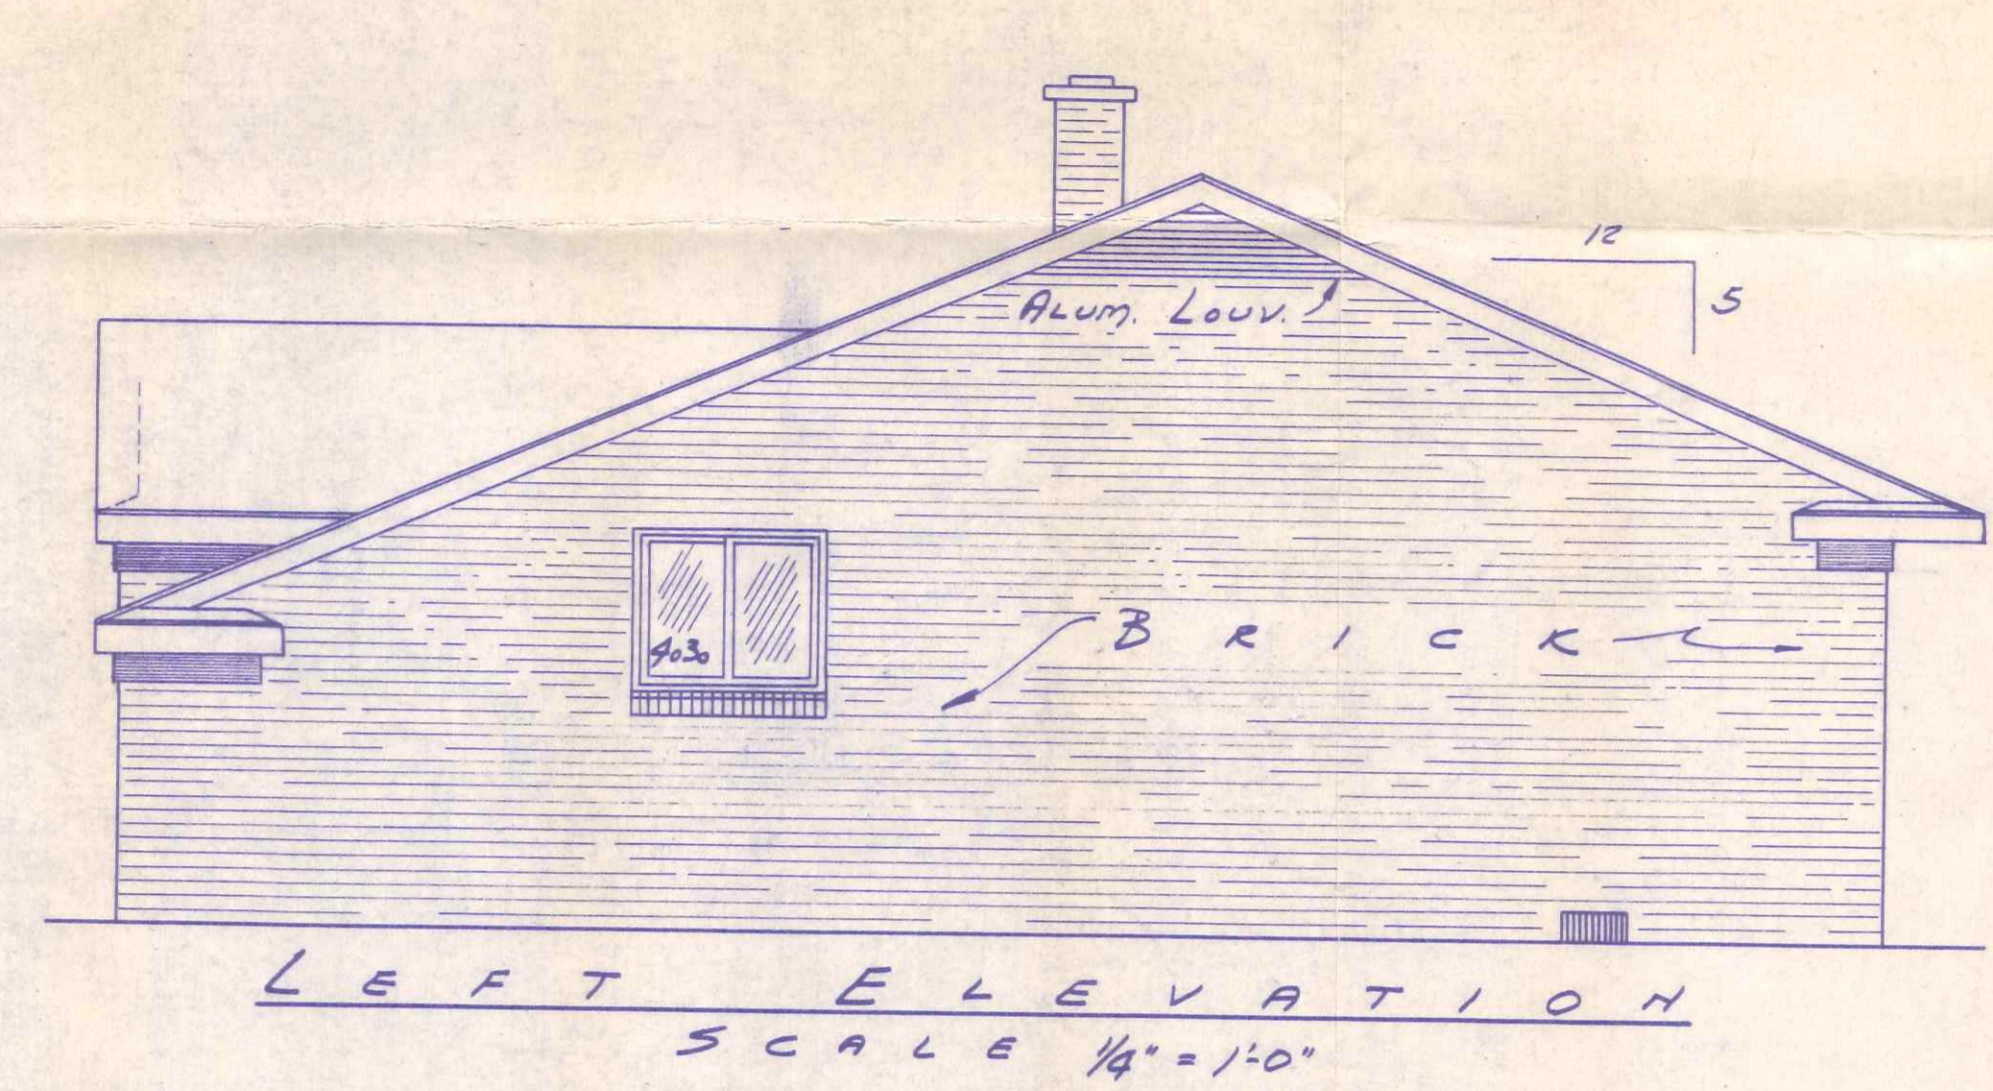
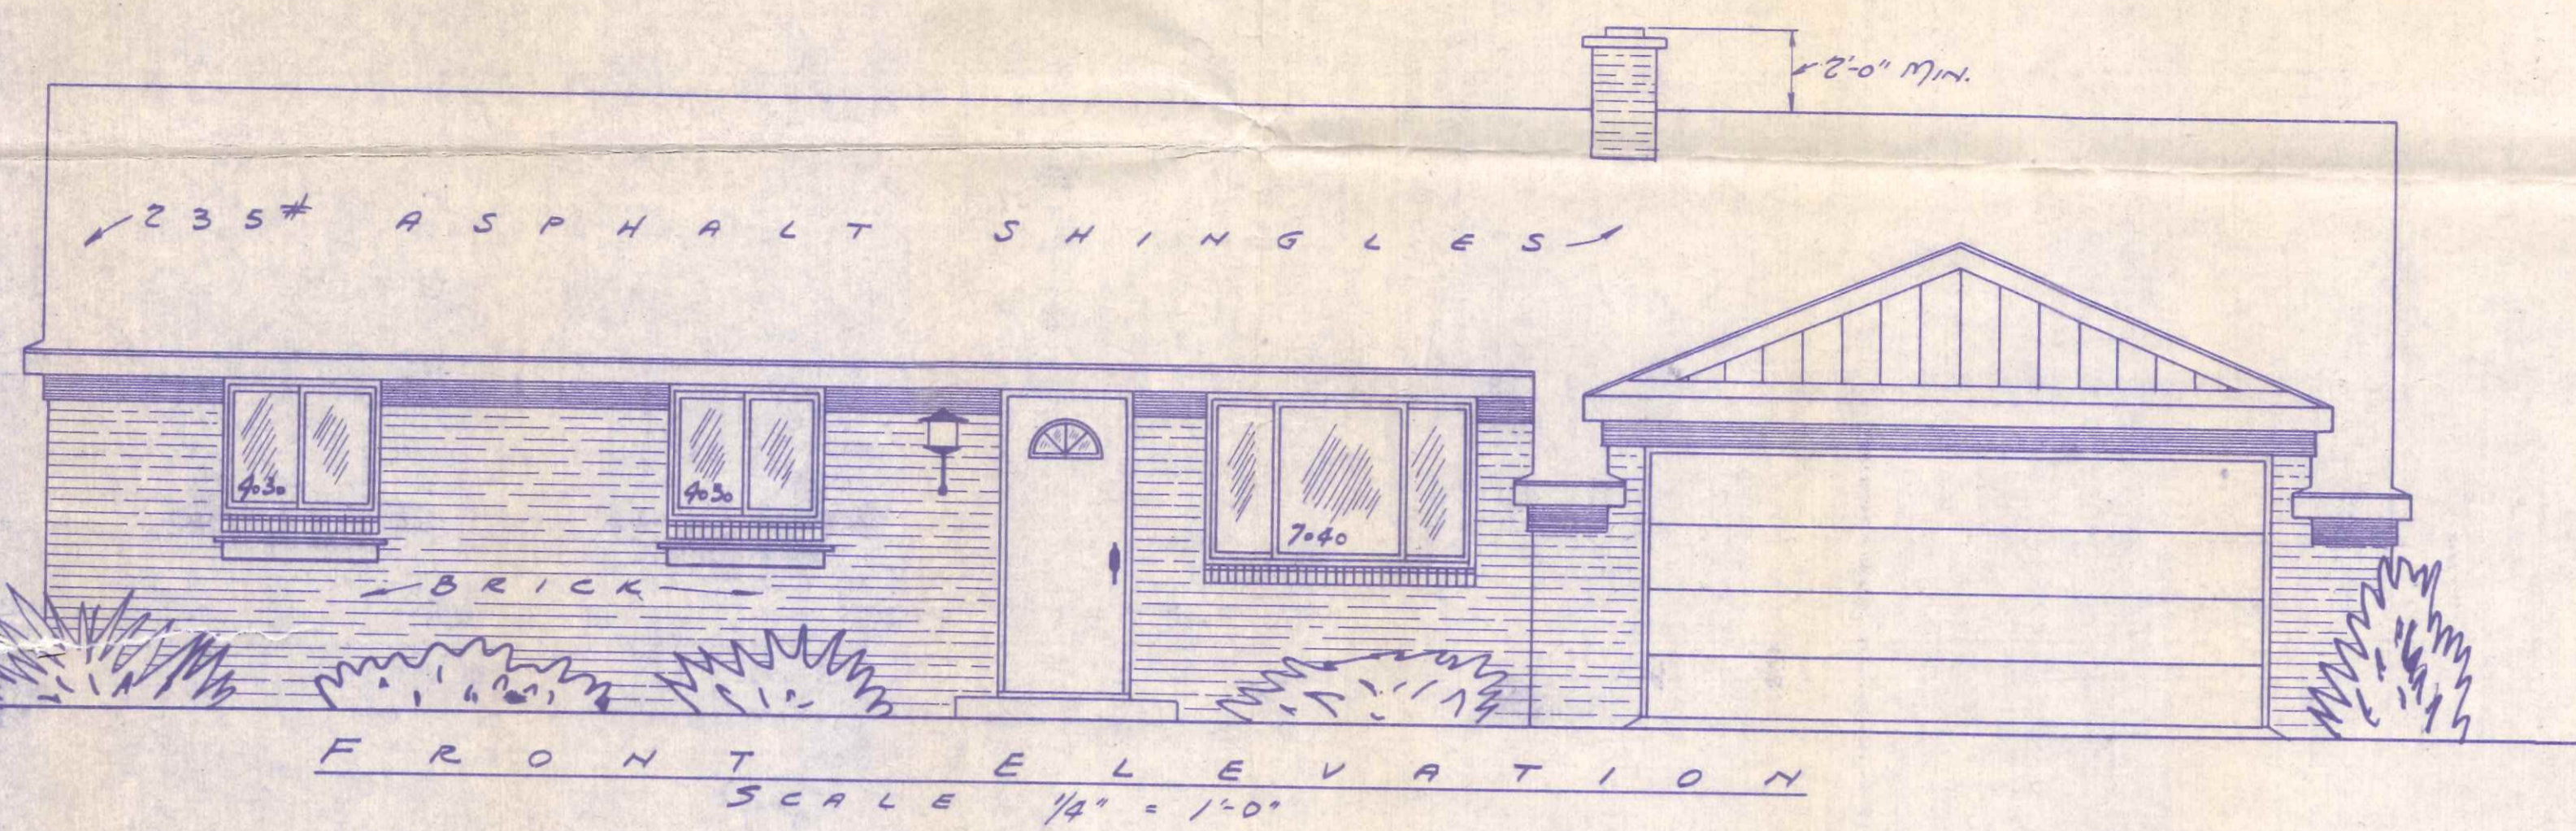
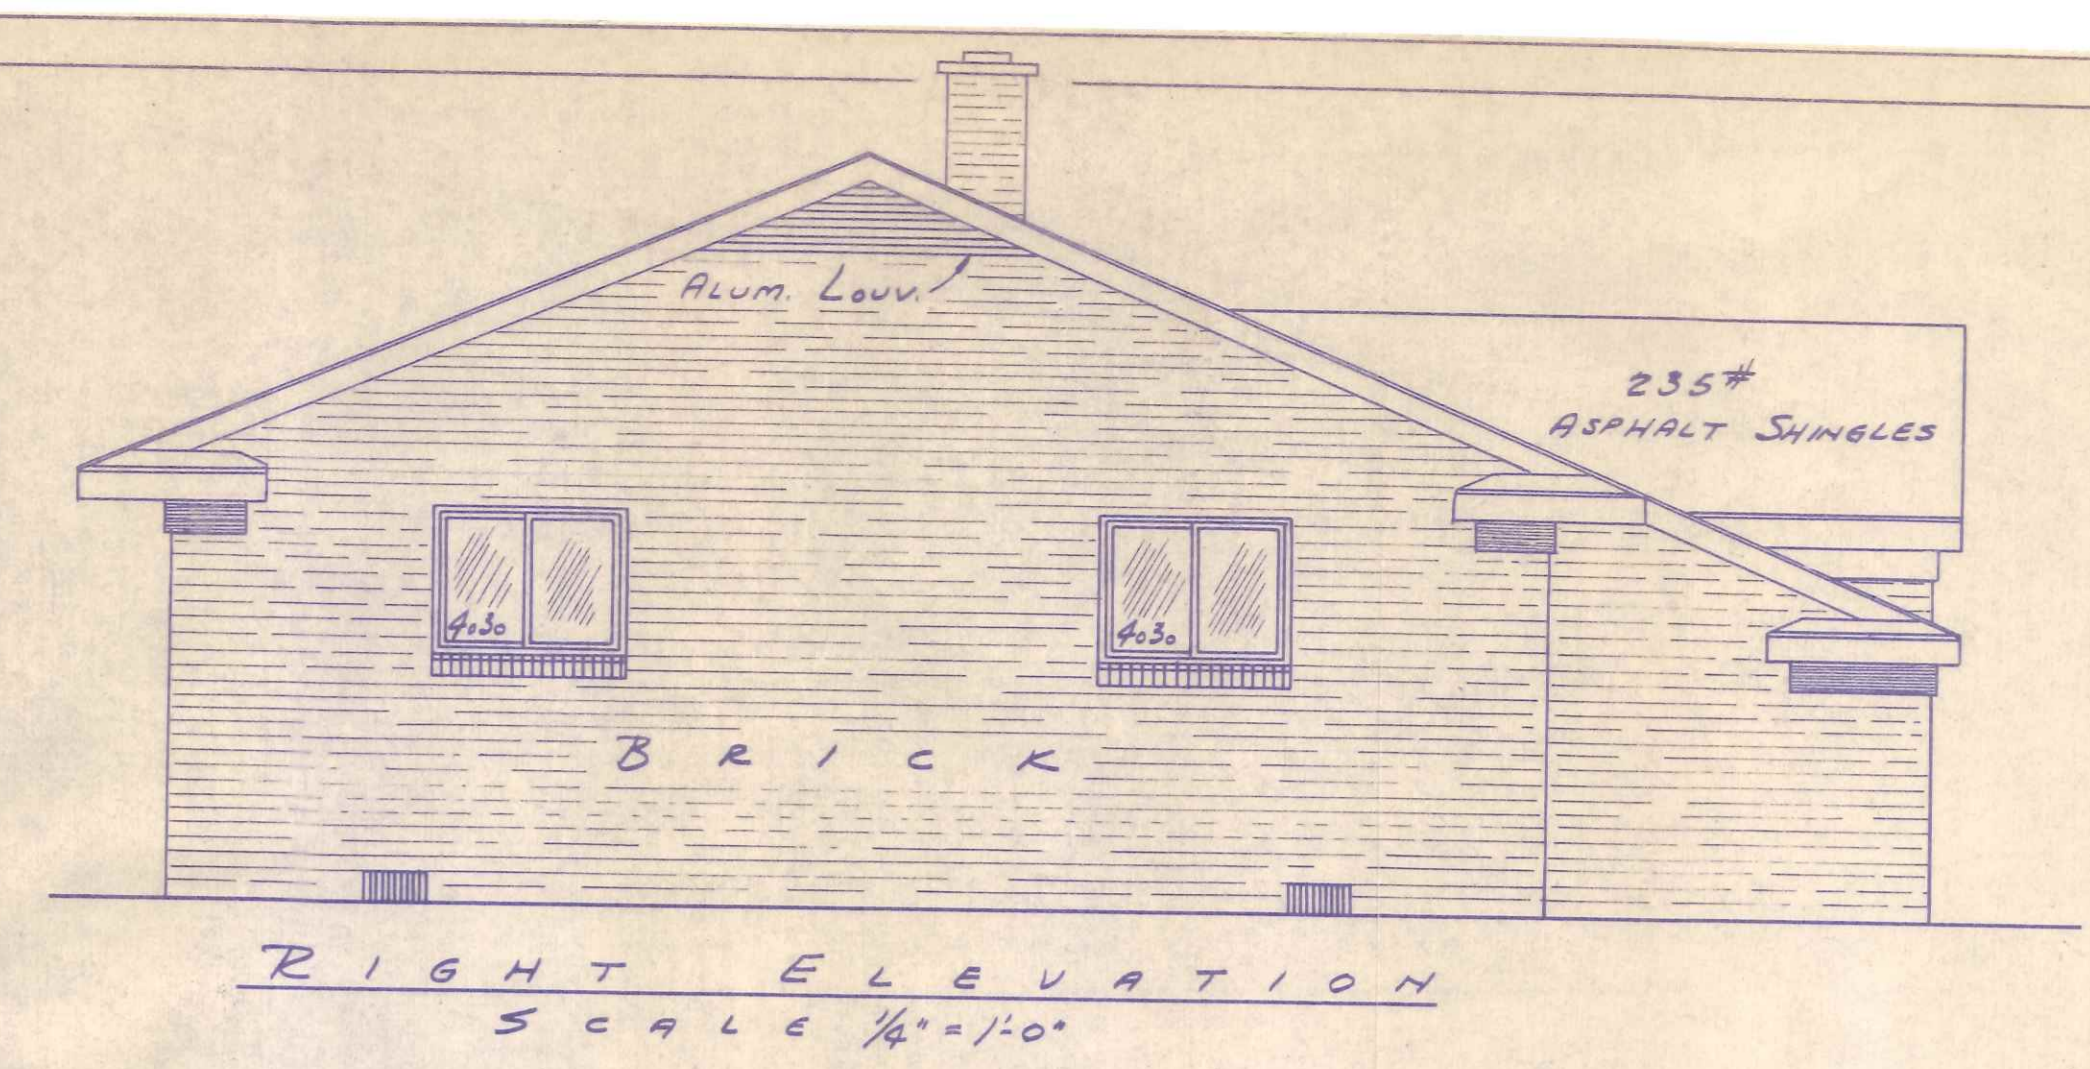


230
Bracecliff

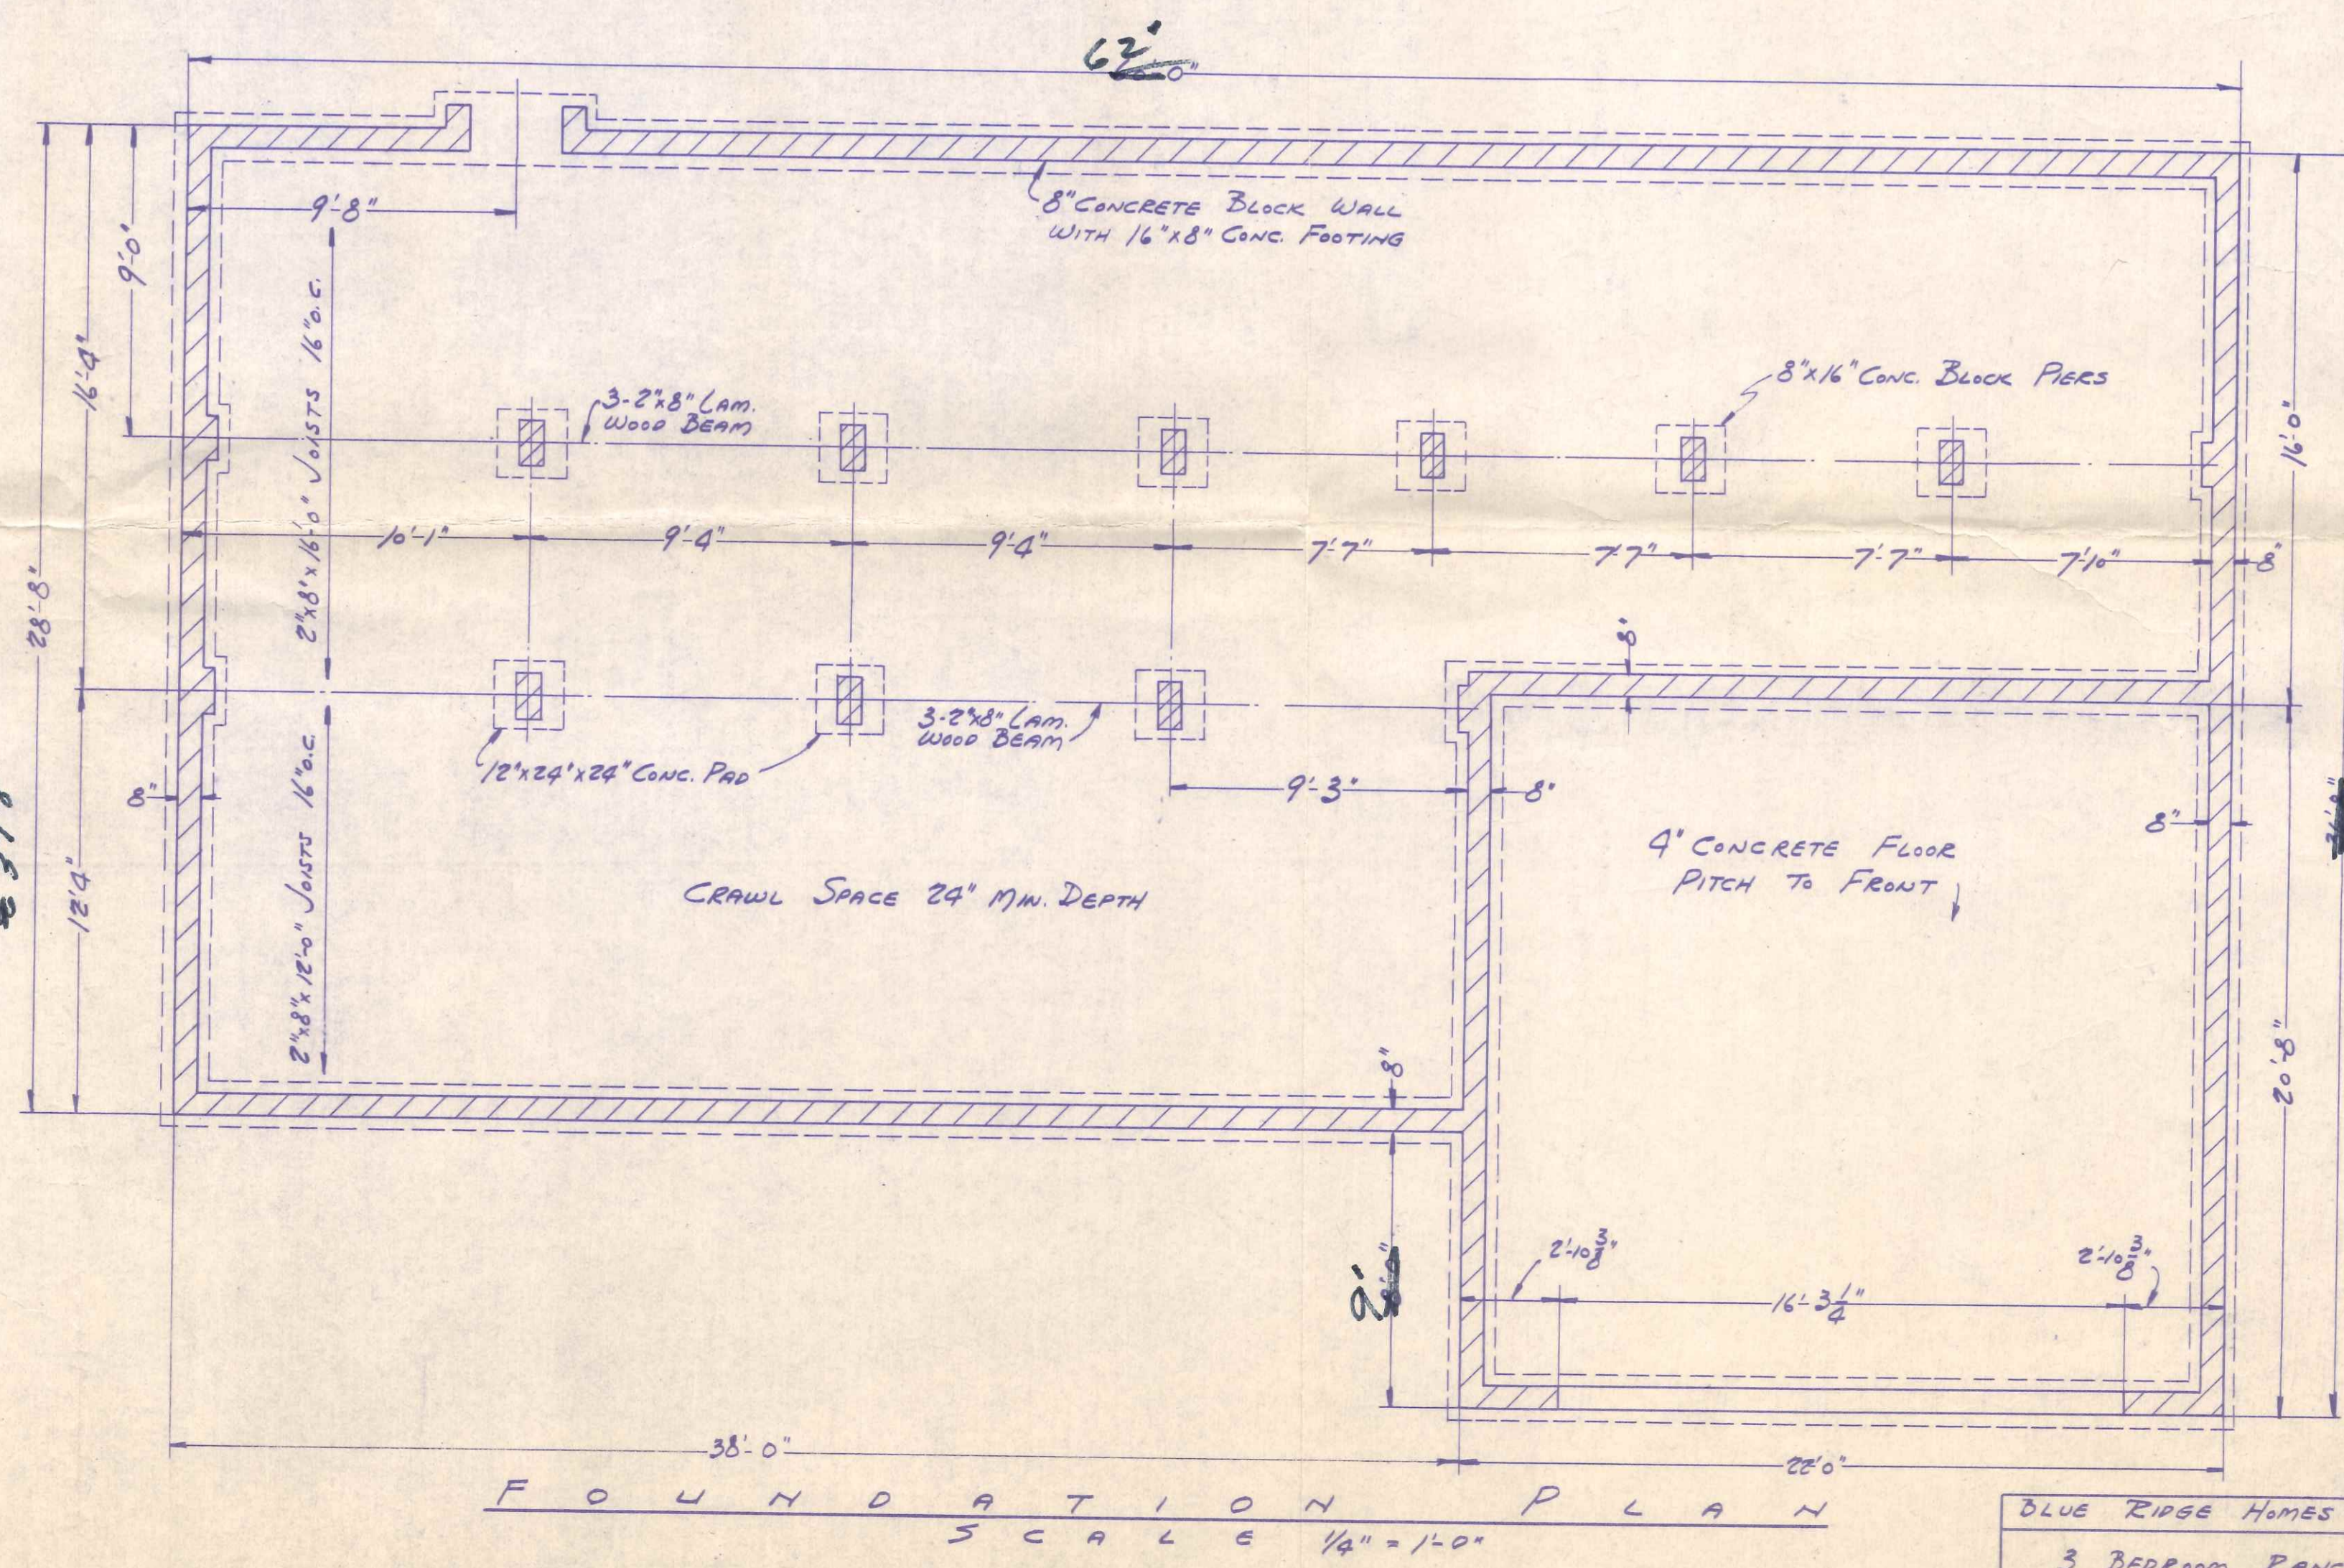

NOTE:
FOR TYPICAL TRUSS AND
CROSSSECTION SEE PLAN #107.

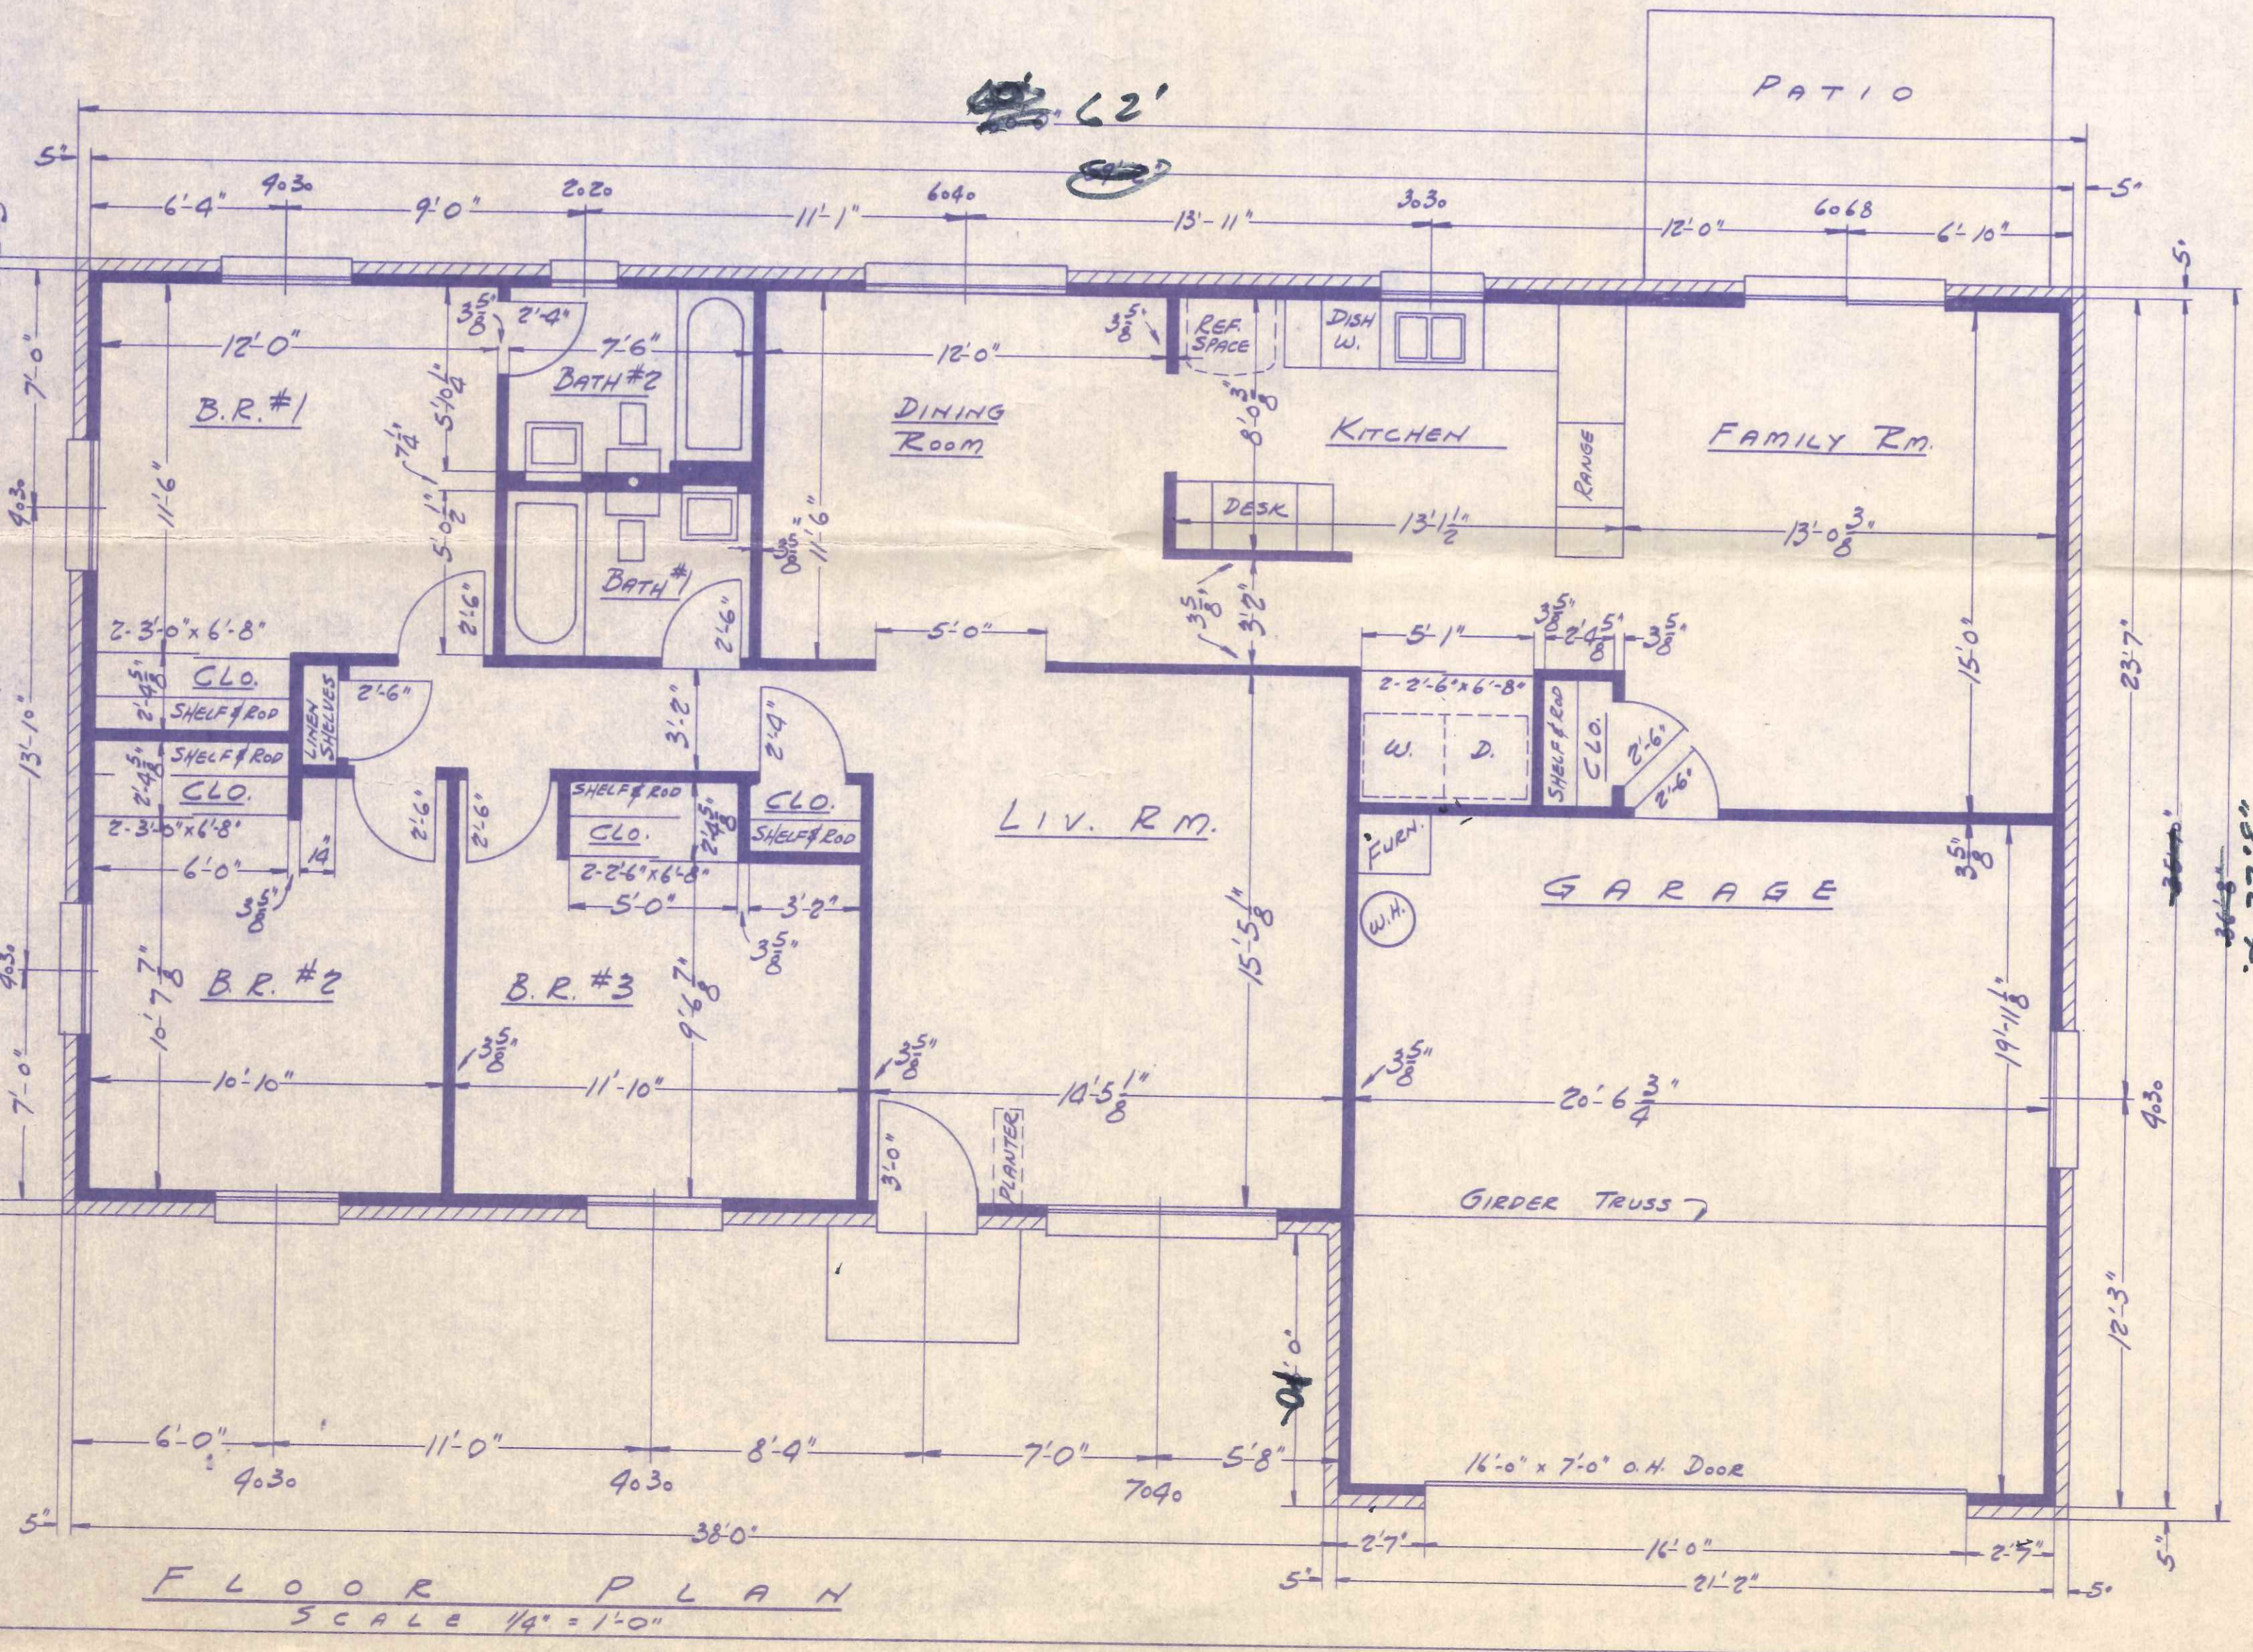


230
Bracecliff

MET. CHIMNEY

ASPHALT SHINGLES

5" GUTTER

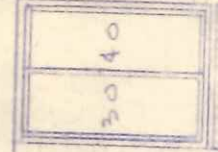

BRICK

16x8 VENTS

WD. PARTS (A) ONLY

E L E V A T I O N

12
5

235 ASPHALT SHINGLES
15" FELT
12" PLYWD (C.D.) SHTG.
2x4 TRUSSES 24" O.C.
(SEE TRUSS SHT.)

MET. EDGE
5" GUTTER

1x8 FASCIA
2x4 LOOKOUT
38" UPSON JOFIT

ALUM. SIDING WDO.

GAULK
BRICK SILL

12" INSUL.
2x4 STUDS 16" O.C.
38" PLYWD (C.D.) SHTG.
1" AIR SPACE
MET TIE
FACE BRICK
15" FELT & WEEP HOLES

4x8x16 BLK.
12" P 16" ANCHOR
BOLT 8" O.C.
8" CONC. BLK.
16x8 CONC. ETC.

2x6 RAFTERS &
2x4 JOIST 16" O.C.
(HIP ROOF ONLY)

FULL THICK INSUL.
12" DRY WALL
2x2x12 HEADST

MARBL. SILL, OTZ EQUAL

14" UNDERLAP/AENT
1x10 543-SUB.FL.
2x8 JOIST 16" O.C.

1x8 ENCLOSURE
2x4 MOD SILL
(1" OFF SET)

C R O S S S E C T I O N

S C A L E 12" = 1'-0"

ANCH PLAN A

LE HOMES INC

DATE 8.30.68

SCALE 1/4" = 1'-0"

JOB # 2077

DRAWN P.P.F.U.

CHD.P.P.

SHEET OF SHEETS

2. 3