

CITY OF NAPOLEON WATER TAPPING PERMIT FORM

PERMIT #:

ISSUED:

JOB LOCATION: _____

SUBDIVISION NAME: _____ LOT #: _____

OWNER:

ADDRESS: 652 Briarheath

CONTRACTOR:

PHONE:

TAP SIZE: 1" X 1.5" _____ 2" _____ OTHER _____

AMOUNT PAID: _____ YOKE SIZE: _____


PLUMBING CONTRACTOR: _____ PH: _____

DATE OF TAP: 11-15-02 OLD TAP #: _____ NEW TAP #: 0236

SIZE AND KIND OF MAIN: 8" C-900

LOCATION OF MAIN: 18' East of East curb DEPTH OF MAIN: 5'

DIST FROM HYDRANT VALVE: 49' S of Hyd 491 DIST TO CURB STOP FROM CORP: 6'

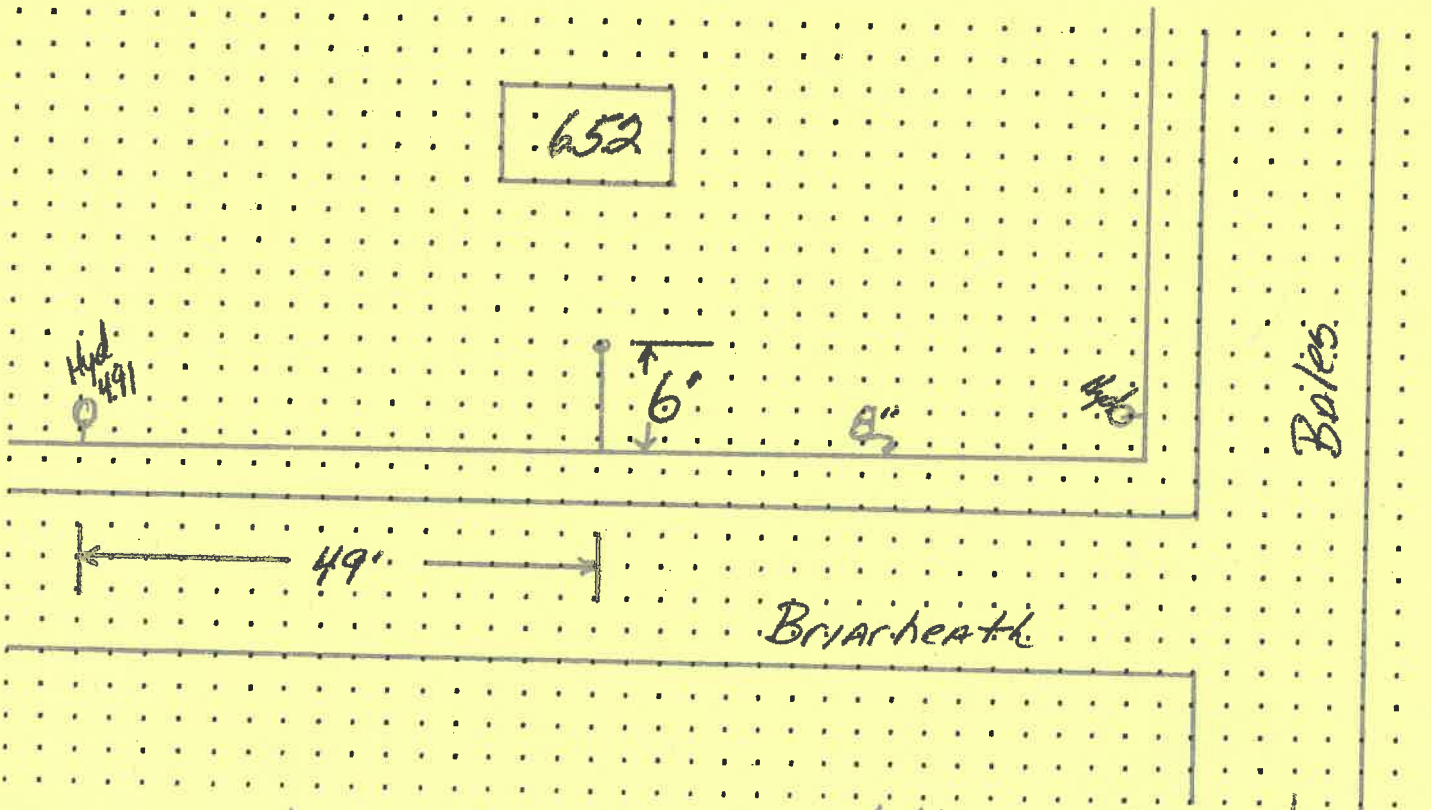

DATE APPROVED: Jan 13, 03

BY: Jeffrey E. Mantel