

10+00

8+00

6+00

4+00

2+00

0+00

11+55.75, CONNECT 2" FORCE MAIN F.L. = 94.5± TO EX. 6" SAN., F.L. = 94.0±

FORCE MAIN PLACE 207 L.F. ~ 2" PVC, SDR21 @ 0.2%

PARKING LOT

PROPOSED DUGOUTS

Visitor Dugout

Home Dugout

Scoreboard

FORCE MAIN

PLACE 318 L.F. ~ 2" PVC, SDR21 @ 0.2%

9+48.35

F.L. = 94.9±

2" x 90' LONG SWEEP BEND OR 2'-45" ELLS

6+30.75, IRINDER SERVICE STATION

TOP = 99.00±

F.L. 6" = 93.190±

F.L. 2" = 95.10±

6+24, EXISTING ELECTRIC SERVICE POLE, FEED PUMP STATION FROM NEW DISCONNECT

4+72.0, PLACE 6" C/O TO GRADE

TOP = 99.25±

F.L. 6" = 94.84±

3+15.25, PLACE 6" C/O TO GRADE

TOP = 99.54±

F.L. 6" = 93.60±

1+84.5, PLACE 6" C/O TO GRADE

TOP = 99.75±

F.L. 6" = 94.55±

0+04.25, PLACE 6" C/O TO GRADE

TOP = 100.00±

F.L. 6" = 97.5±

FLOOR ELEV. = 100.5±

WESTMORELAND AVENUE

BALES ROAD




SITE SCHEMATIC LOCATION PLAN  
SANITARY SEWER & LIFT STATION

NAPOLEON HIGH SCHOOL


419-599-7015

701 BRURHEATH AVE.


NAPOLEON, OHIO

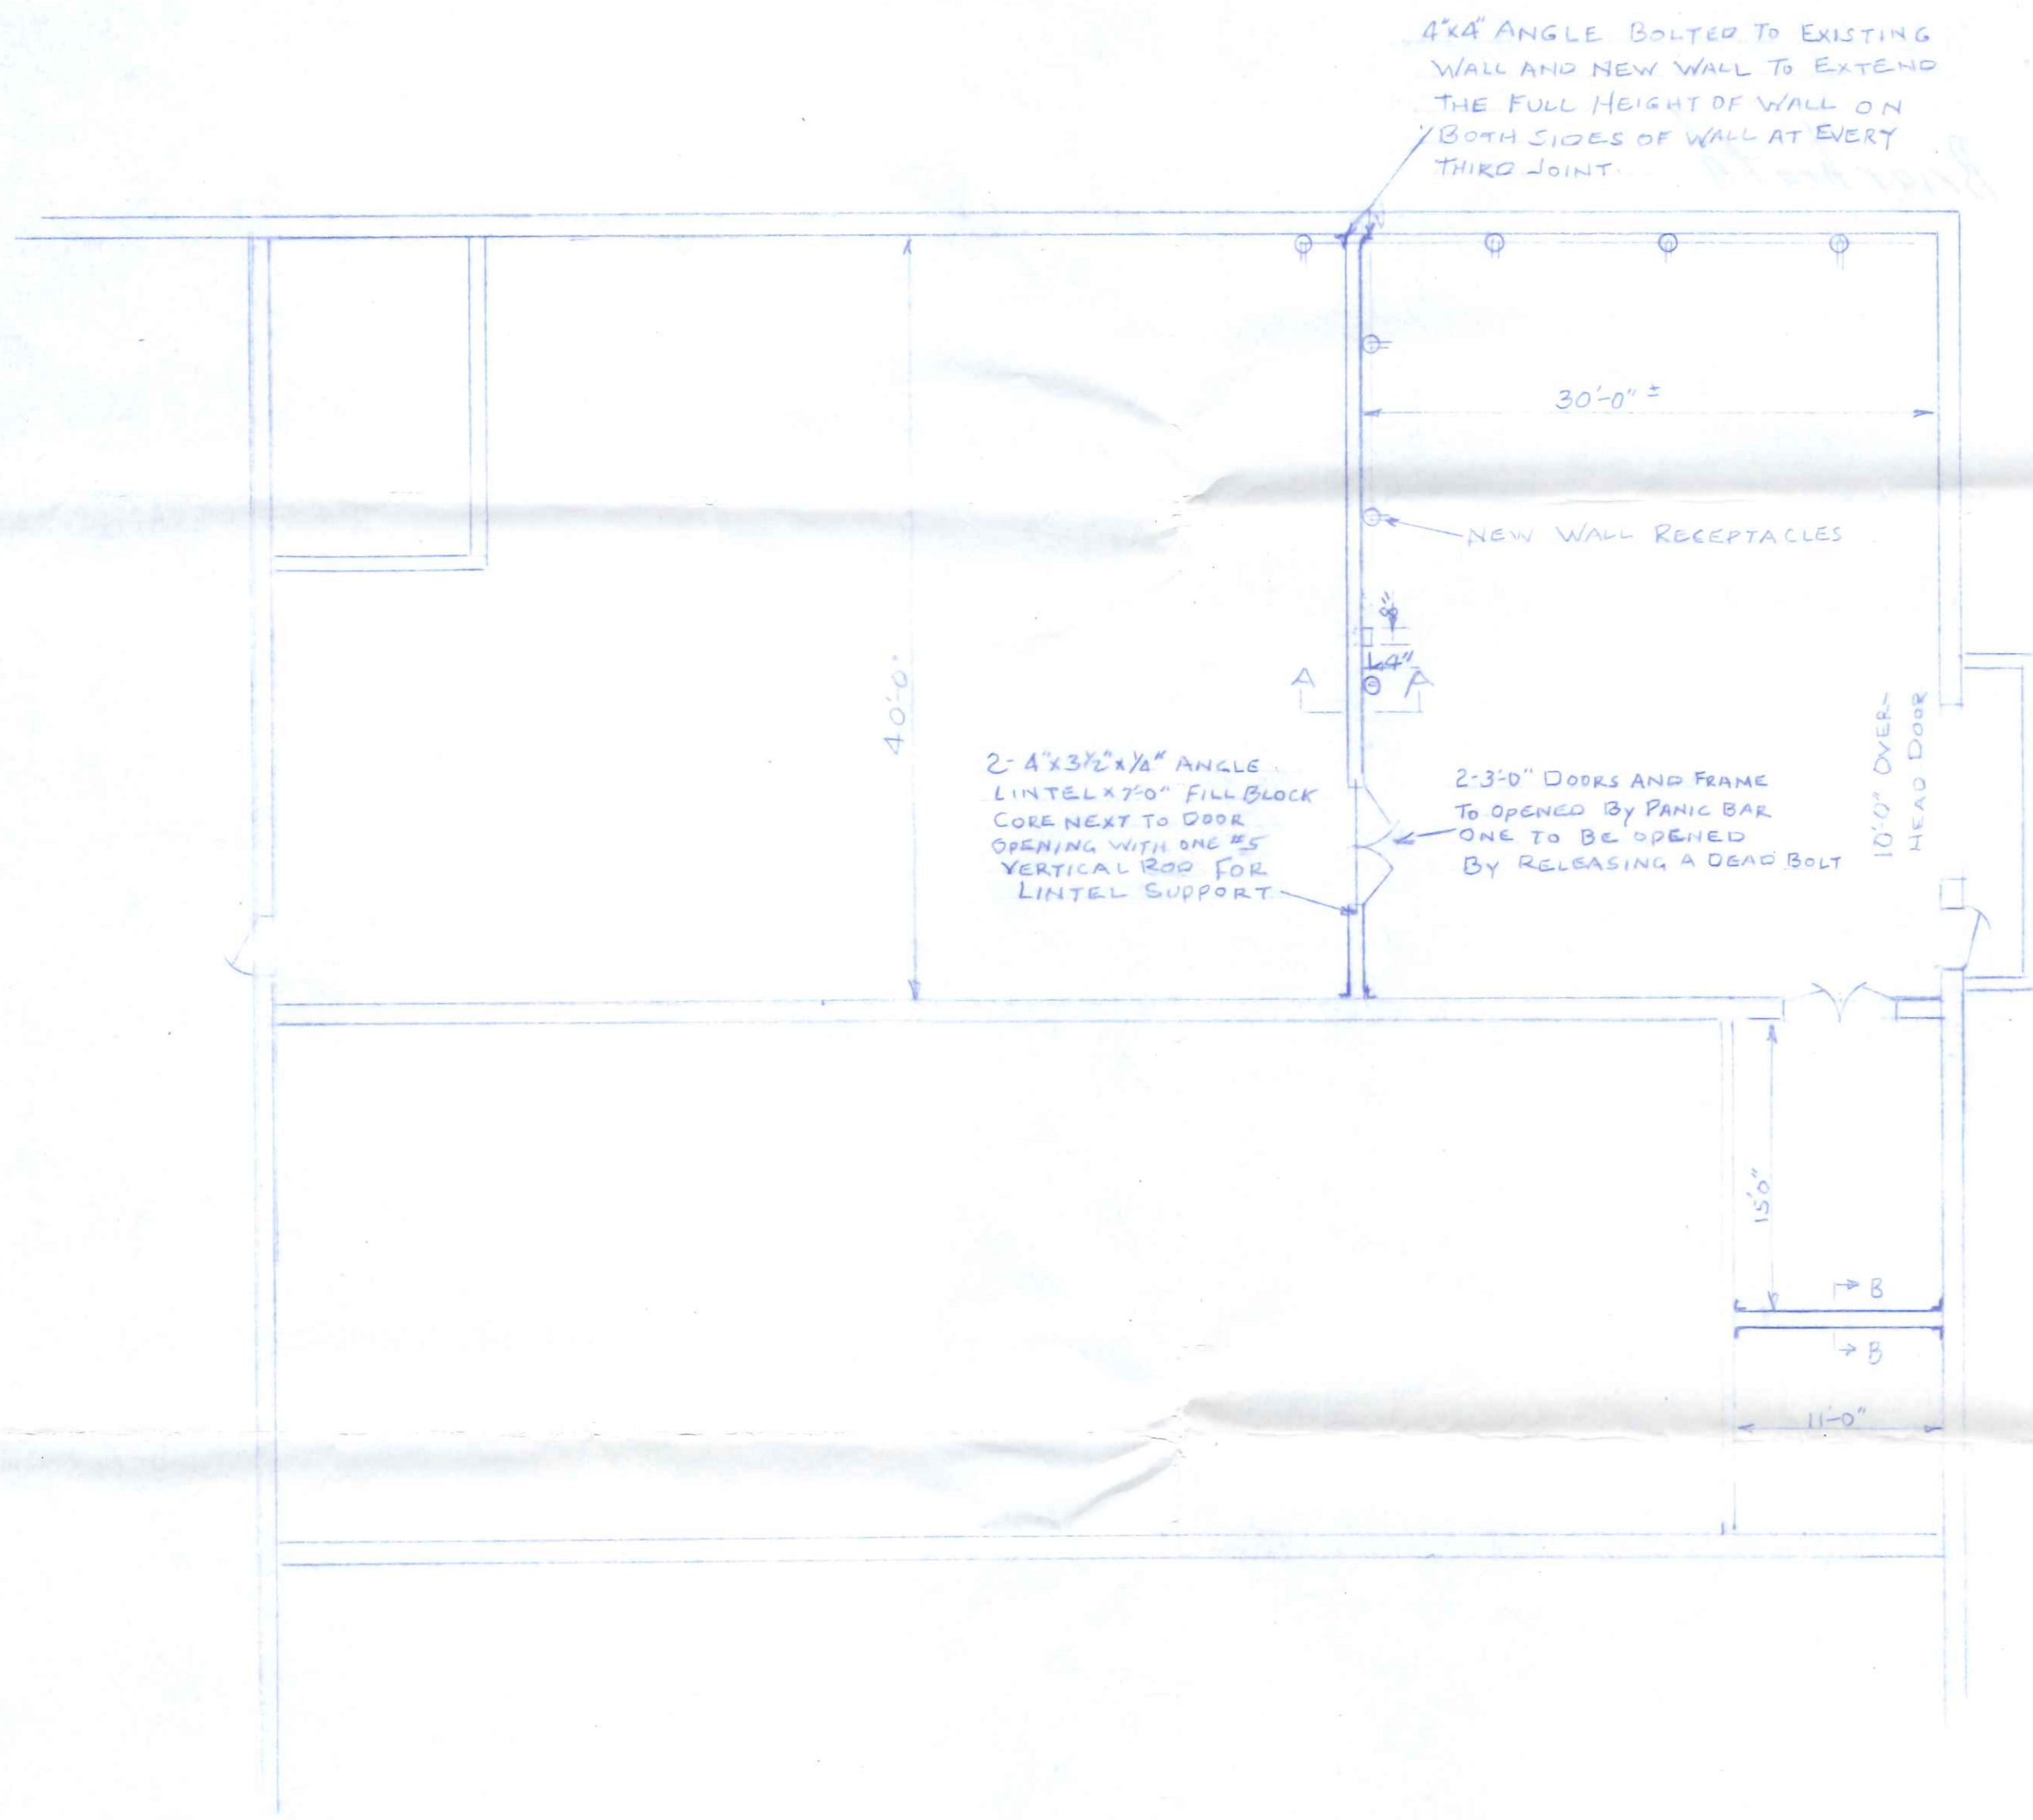


PARTIAL PLAN VIEW  
 NW CORNER UNIT "C"  
 INDICATING NEW PARTITION WALLS  
 SCALE 1/8" = 1'-0"

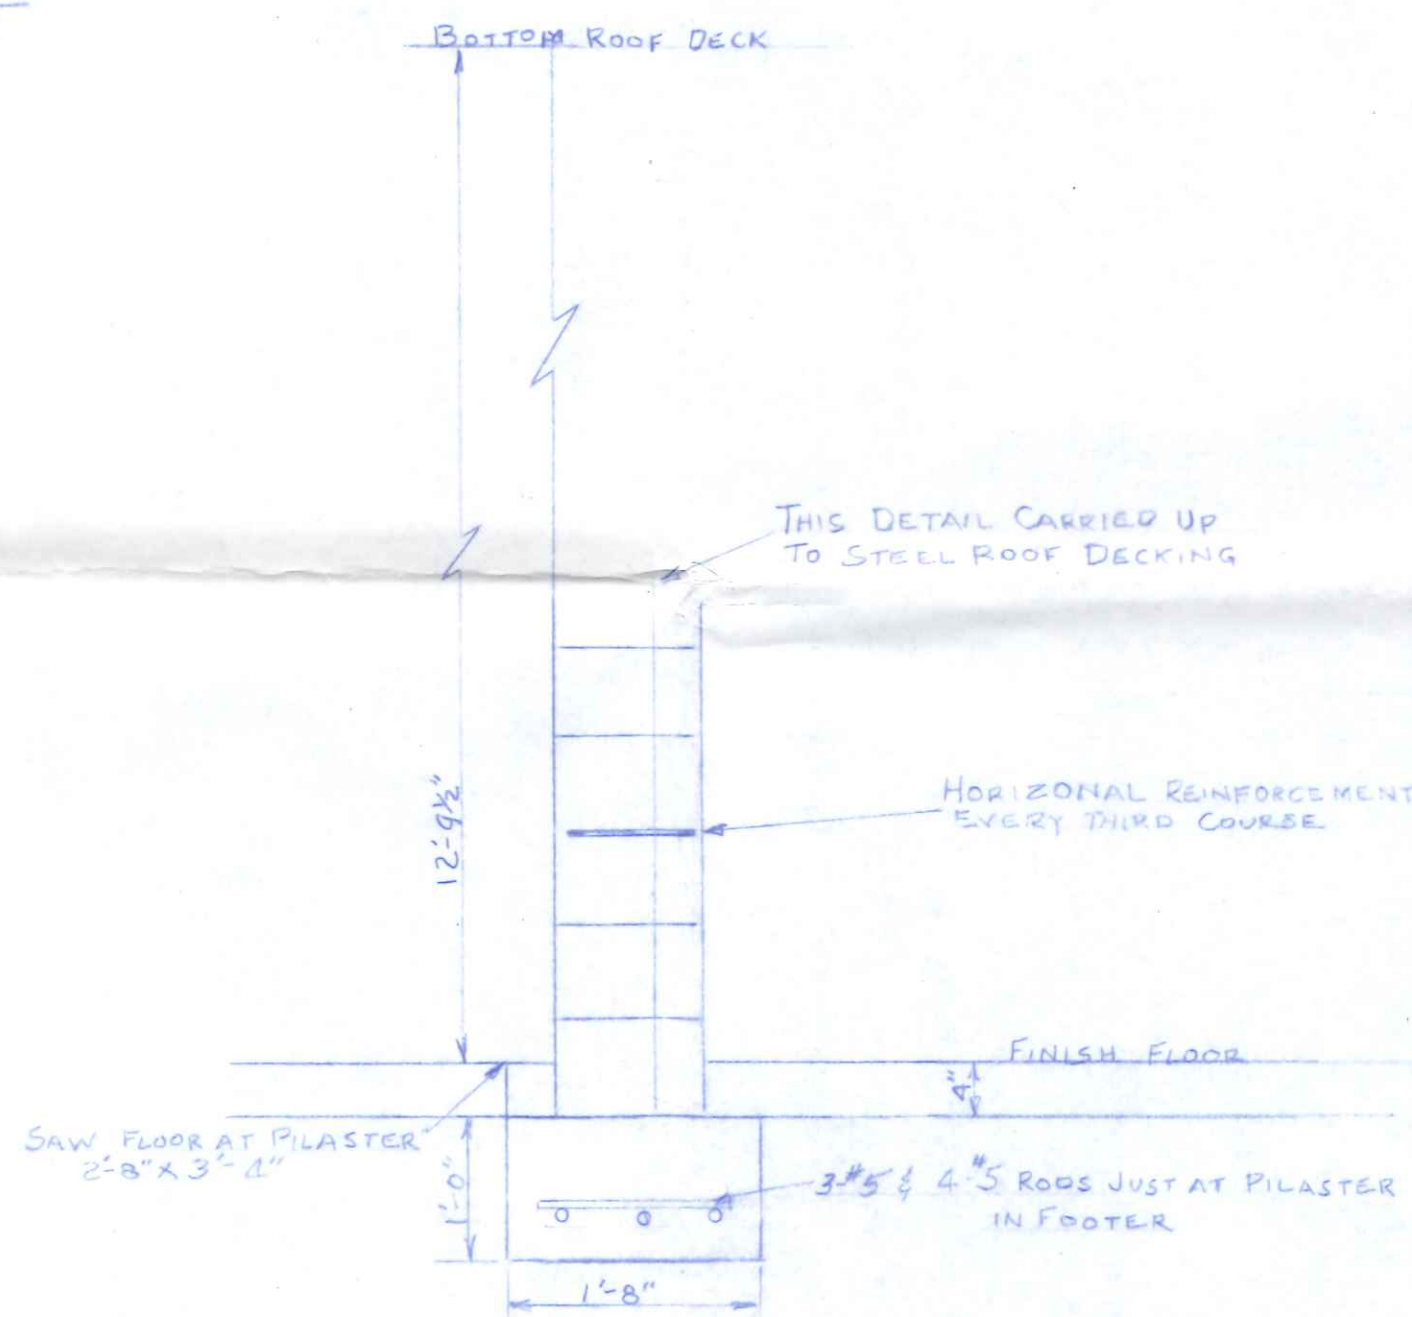

PILASTER DETAIL  
 SECTION A-A  
 SCALE 3/4" = 1'-0"

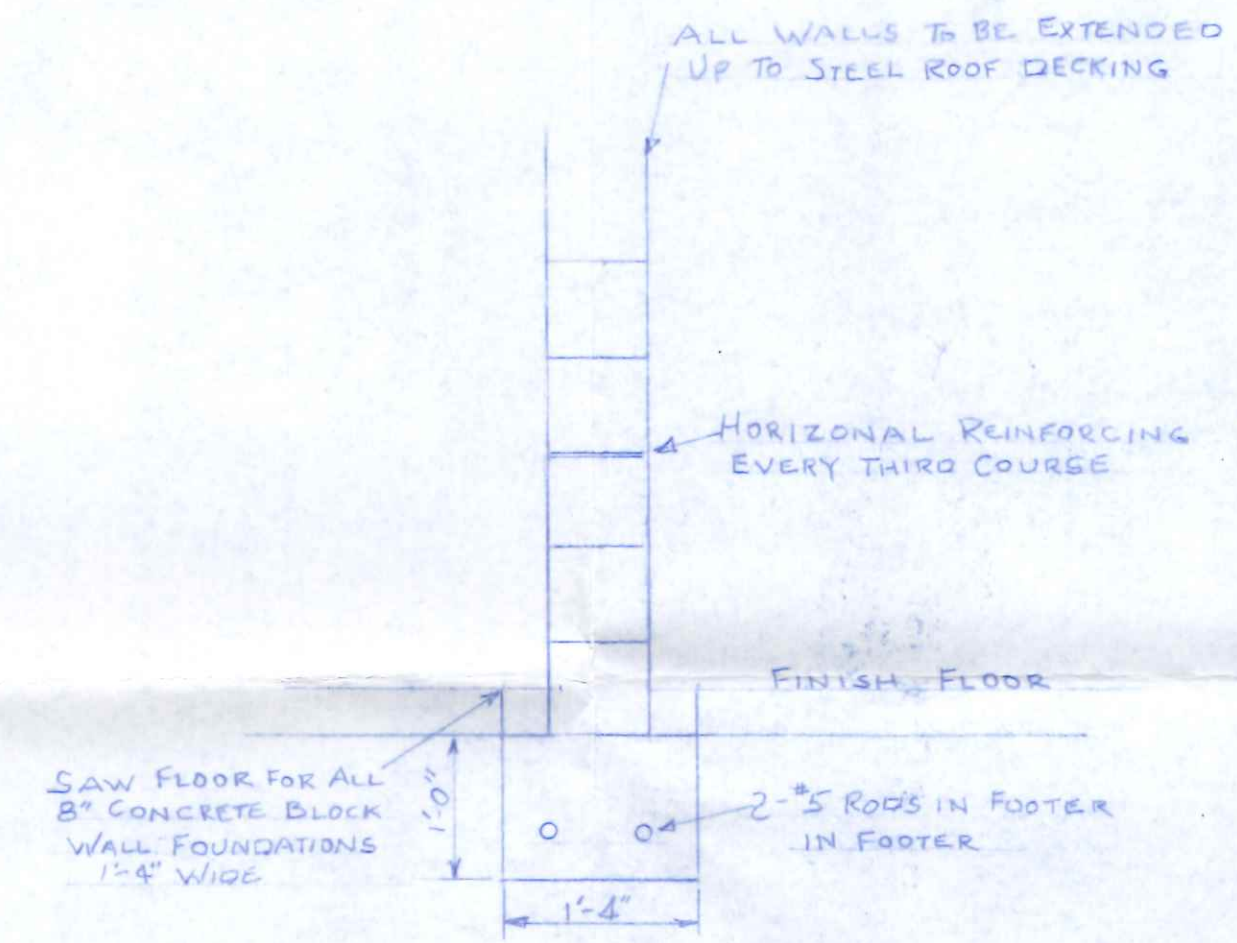

TYPICAL WALL CONSTRUCTION DETAIL  
 SECTION B-B  
 SCALE 3/4" = 1'-0"

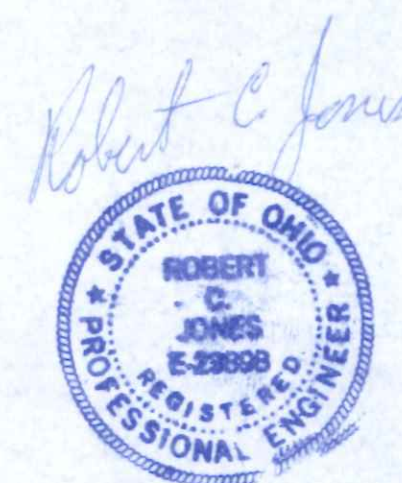

ADDING A BLOCK WALL DIVIDER IN THE METAL SHOP AND STORAGE ROOMS UNIT C		
SCALE: AS SHOWN	APPROVED BY:	DRAWN BY: R.C.J.
DATE: 12-99		REVISED:
NAPOLEON HIGH SCHOOL NAPOLEON, OHIO		DRAWING NUMBER:
ROBERT C. JONES		