

SCANNED  
+ final

# THE CITY OF NAPOLEON

BUILDING & ZONING DEPARTMENT  
255 W. RIVERVIEW  
(419)592-4010

## Sign Permit

Permit Number: SG2007-8

Page 1 of 1

Printed: 5/21/2007

### ADDRESS:

**610 Broadmoor Ave.**

### Applicant

Name: Harmon Signs  
Address: 7844 W Central Ave

Approval Date: 5/21/2007  
419-841-6656

### Owners

Name: Mr. Michael Carpenter, DDS  
Address: 610 Broadmoor Ave  
Napoleon, OH 43545

Phone: 419-592-9956

### Contractors

#### Contractor Type: Sign

Name: Harmon Signs  
Address: 7844 W Central Ave

Phone: 419-841-6656

### Fees and Receipts:

Number	Description	Amount
FEE2007-276	Sign (Auto)	\$45.20

Total Fees: \$45.20


Total Receipts: \$0.00

2 signs

APPLICANTS SIGNATURE: Dustin Ungly

DATE: 5-21-07

REMINDER: YOU MUST CALL (419)592-4010 FOR AN INSPECTION

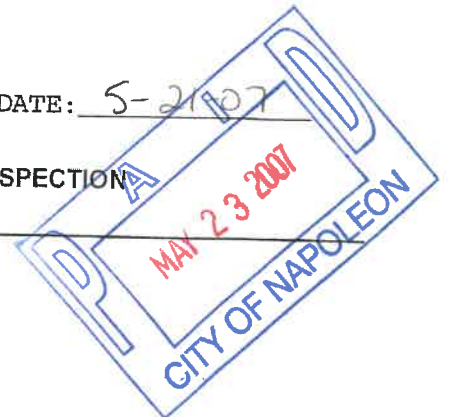


**S/F NON-LIGHTED SIGN CABINET/MESSAGE CENTER**



2 LINE  
MESSAGE CENTER

419.592.9956

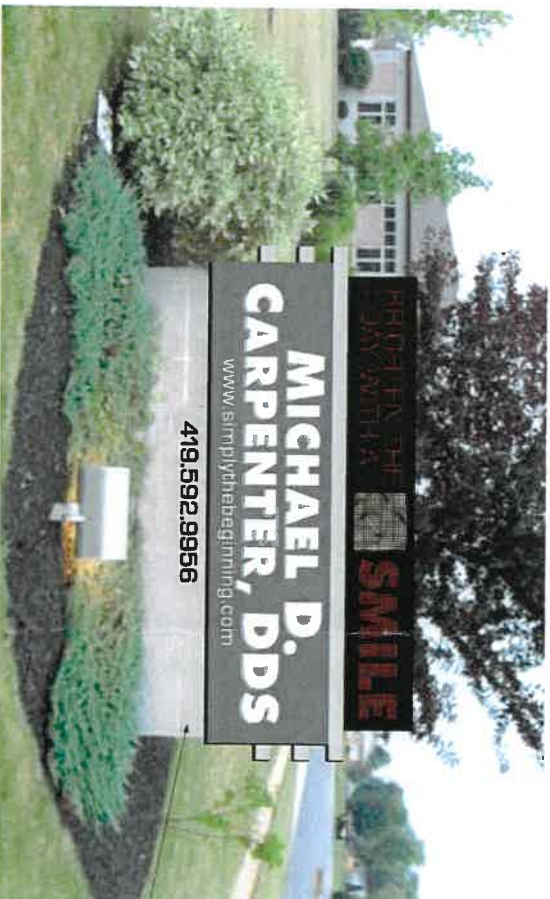

EXISTING  
BLOCK BASE



**HARMON SIGN  
PLANET NEON**




This design & engineering is submitted as our proposal & is to remain our property exclusively until accepted & approved by purchase. © COPYRIGHT 2006

SALESMAN DEBBIE GUILLEY DRAWING#004885-2 REVISION DATE 7-18-06

DRAWN BY/DATE S.KUNTZ 7-18-06

JOB NAME/LOCATION MICHAEL CARPENTER, DDS- NAPOLEON SCALE 1/2" = 1'-0"

FILENAME DEEK-NO-06-NLS

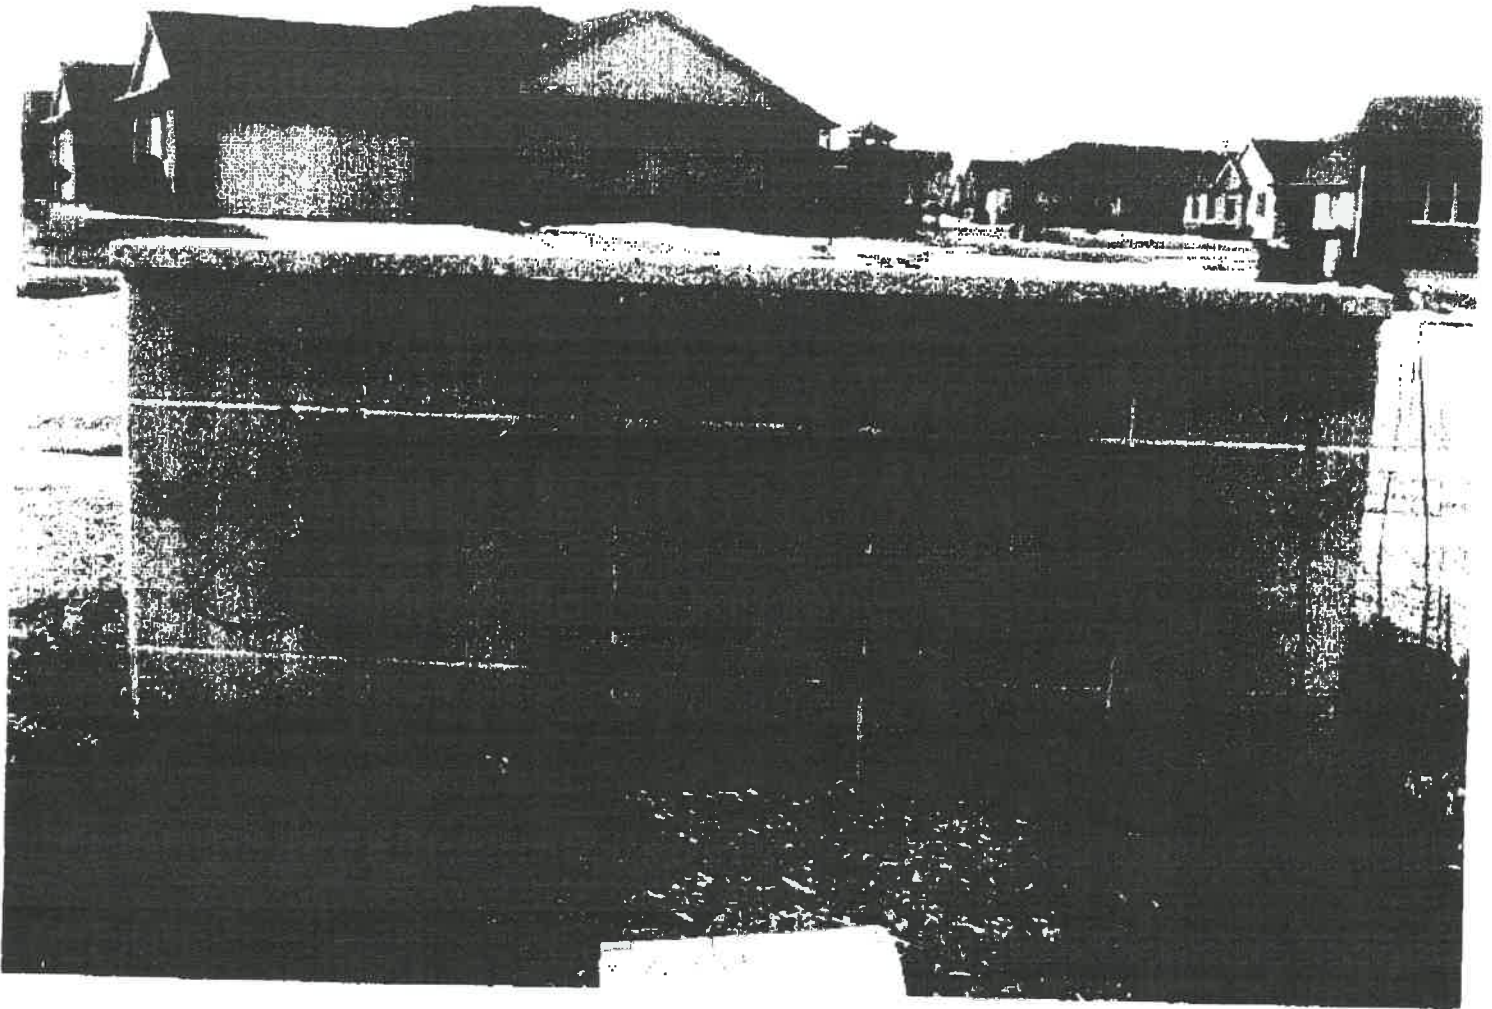


Current Sign

(1) double face 50" x 123"

(1) single face (add message center) 69" x 123"

**S/F NON-LIGHTED SIGN CABINET/MESSAGE CENTER**

P.04/04

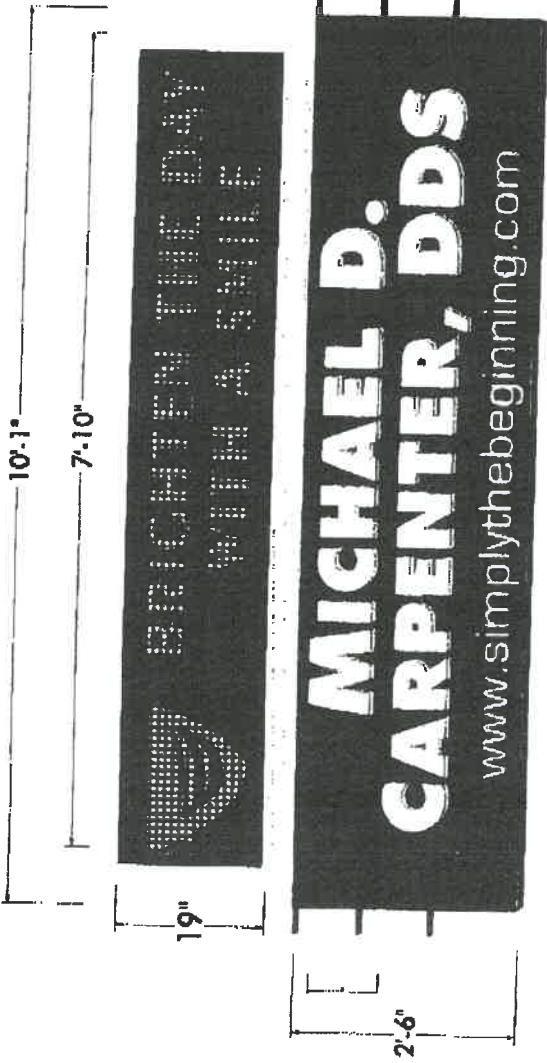

RGB COLOR 20mm  
3400 SERIES 2 LINE  
MESSAGE CENTER  
16x112 matrix

DIF - No message center

TOTAL P.04

**419.592.9956**

EXISTING  
BLOCK BASE



This design & engineering is submitted as our proposal & it to remain our property exclusively until accepted & approved by purchase. © Copyright 2004



**HARMONSIGN  
PLANETNEON**

SALESMAN DEBBIE QUIGLEY DRAWING# 004885-28 REVISION DATE 3-18-06/3-8-07 DRAWN BY/DATE S.KUNTZ 7-18-06  
JOB NAME/LOCATION MICHAEL CARPENTER, DDS-NAPOLEON SCALE 1/2" = 1'-0" FILENAME DEEX-NO-06-NLS2

MAY-15-2007 11:18

**HARMONSIGN  
PLANETNEON**

**7844 W. Central Avenue  
Toledo, Ohio 43617  
Phone: 419-841-6656, X-321  
Fax: 419-841-7160**

# Facsimile Cover Sheet

Date: May 15, 2007

To: Tom Zimmerman

Number of Pages: 4 Including Cover Sheet

From: Debbie Quigley

Firm: City of Napoleon

debbie\_quigley@planetharmon.com

Fax Number: 419-599-8393

## Message Area

**RE: Sign Permits for Dr. Carpenter**

Good morning Tom,

Attached is an application for Dr. Carpenter's (2) monument signs. We are changing the faces of both signs. One sign is double face (not adding the electronic message center) and the front sign is single face, where we will be adding a message center.

Please review and advise of any questions.

Thank you,  
Debbie Quigley  
Harmon Sign/Planet Neon



**CITY OF NAPOLEON  
BUILDING & ZONING DEPARTMENT**  
255 W. Riverview Avenue, PO Box 151, Napoleon, OH 43545  
Phone: 419-592-4010 - Fax: 419-599-8393

**APPLICATION FOR SIGN PERMIT**

LOCATION OF PROPERTY: 610 Broadmoor Ave.

OWNER NAME: Michael Carpenter, DDS PHONE: 419-592-9956

OWNER ADDRESS: 610 Broadmoor Ave.

CONTRACTOR NAME: Harmou Signs / Debbie Quigley PHONE: 419-841-6656 x-321

IS CONTRACTOR REGISTERED WITH THE CITY OF NAPOLEON?  YES  NO

**SIGN INFORMATION**

TYPE:  POST  WALL  GROUND  AWNING

DIMENSIONS: 2 Signs - D/F, 50" x 123" S/F 69" x 123" = TOTAL S.F. 442.74 / S/F = 5893

↔ PLEASE INCLUDE ANY AND ALL SITE PLANS AND PLANS OF ABOVE SIGNS. *\$1000*

**FEE:**

**\$35.00 BASE UP TO 50 S.F. OF SIGN, PLUS \$0.20 PER ADDITIONAL S.F., NOT TO EXCEED \$150.00**

**\$5.00 FLAT FEE FOR TEMPORARY SIGNS, TEMPORARY SPECIAL EVENT SIGNS, AND PORTABLE SIGNS OTHER THAN THOSE EXEMPT FROM FEE.(SEE BELOW)**

**NO FEE REQUIRED FOR TEMPORARY AND EASILY REMOVABLE 1<sup>ST</sup> AMENDMENT SIGNS, OR SIGNS RELATED TO RELIGIOUS OR CHARITABLE CAUSES OR EVENTS.**

Debbie Quigley  
APPLICANTS SIGNATURE

5-15-07  
DATE