
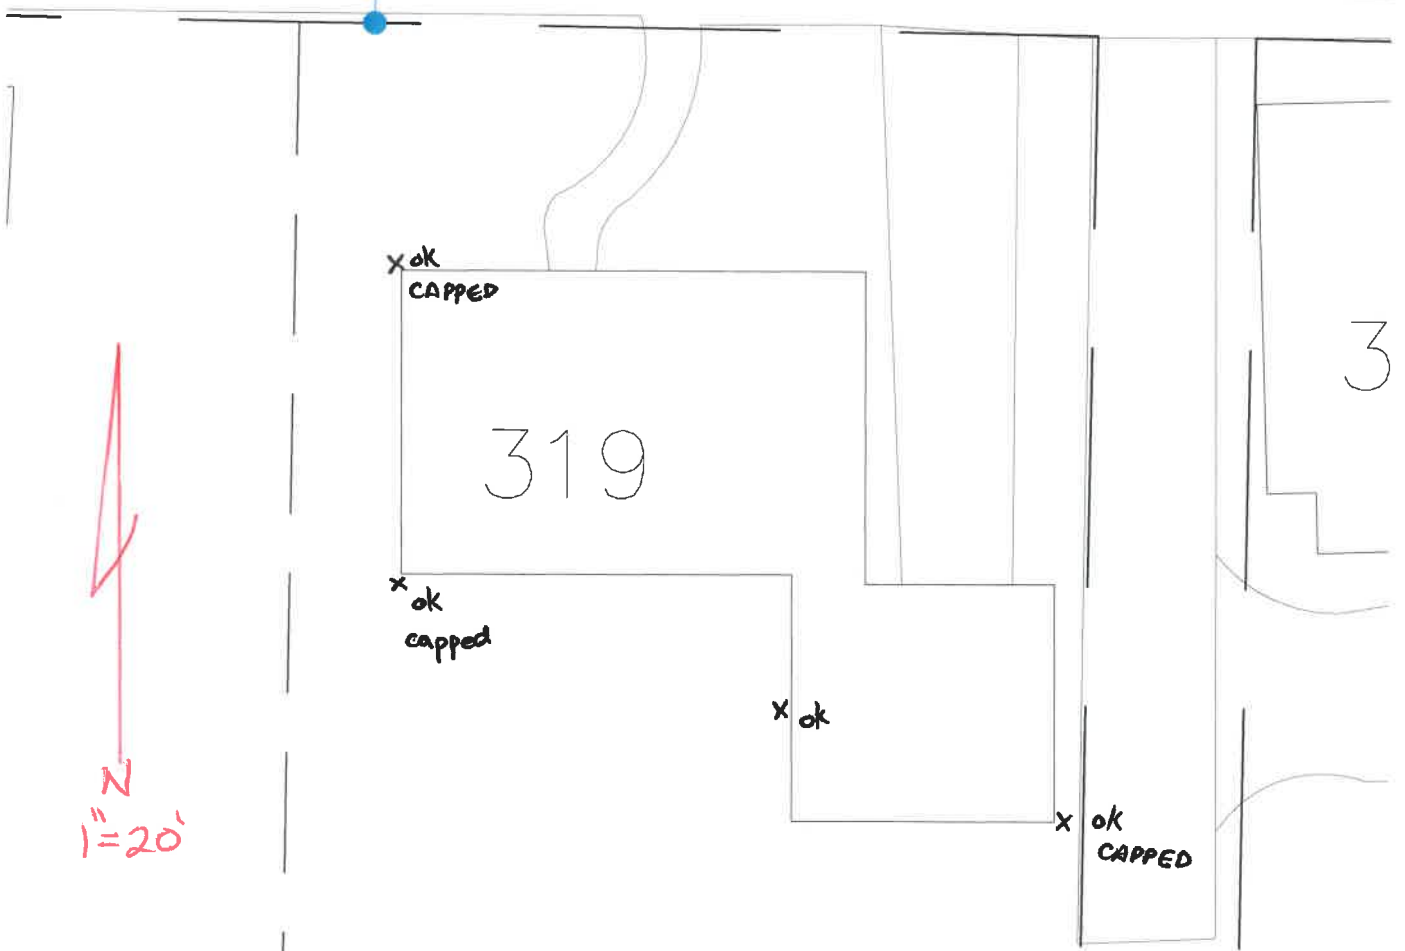


319 BROWNELL AVENUE

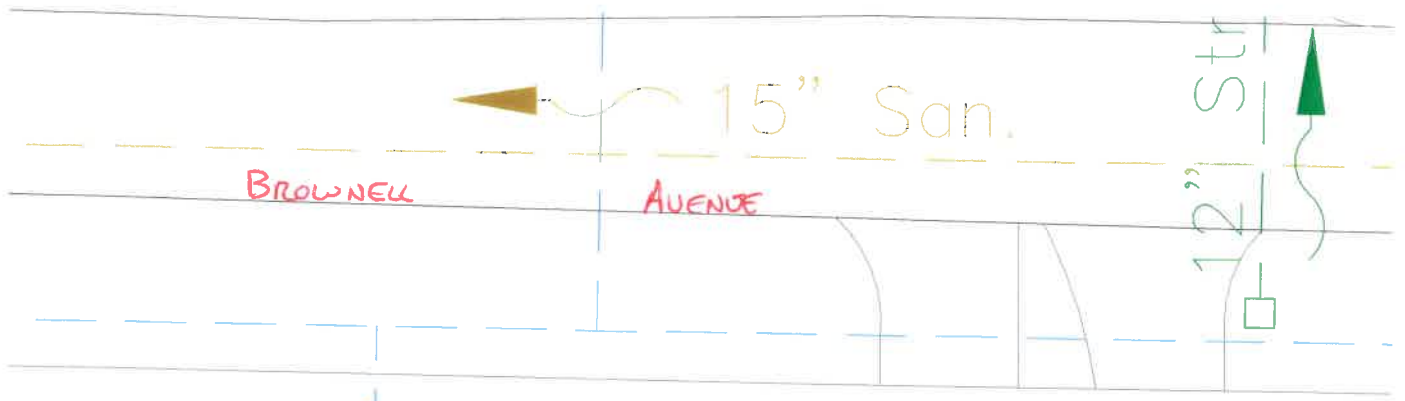

DATE: 4-17-15  
INSPECTED BY: MARTY CROSSLAND  
INVESTIGATION OF ILLEGAL SEWER CONNECTIONS.  
ALL ILLEGAL CONNECTIONS HAVE BEEN CORRECTED  
AT THIS TIME.