

CITY OF NAPOLEON

BUILDING CONSTRUCTION PERMIT

Owner Name *Walter Murray*

Address *417 Brownell*

Builder Name *Same*

Address Tel.

Lot Information:

Street No. *Same*

Lot Subdivision

Lot Dimensions Lot Area Sq. Ft.

Yard Set Back: Front *Same* Rear *Same*

Side *Same* Side *Same*

Sidewalk required in accordance with Ordinance No.

Building Information:

Residence Commercial Industrial

Single Double Multiple New Construction *10* Addition *10* Remodel

Size: Length Width No. of Stories

Floor Area: 1st Floor 2nd Floor 3rd Floor Basement

Unfinished Attic Garage *24 x 30*

Foundation: Piers Full Basement Part Basement

Concrete Block

Walls: Frame Block Brick Other

Electrical Outlets: 120v 240v

Plumbing: Fixtures Traps Vents Heating Air Conditioning

Additional Information:

Date *10-21-71* Applicant Signature *Rodger B. Murray*

Owner - Builder - Agent

Inspection Record:

Work Started *10/12/71* Foundations *10-14-71* Plumbing, Heating

Set Back, Side Lines Plumbing (Rough In) *10-14-71* And Air Conditioning

Excavation *10-12-71* Erecting Frame Roof

Footing *10-12-71* Electrical Work

Comments: *95 % finished*

6-22-72 Job Completed

Certificate of Occupancy Issued

Pink - Engineer

Inspector

Permit No. *201*

Issued *10-21-71*

By Building Inspector


Estimated Cost *4500.00*

Fees	Base	Plus	Total
Construction	<i>200</i>	<i>300</i>	<i>500</i>
Basement			
Detached Garage			
Plumbing			
Electrical			
Heating			
Air Conditioning			
Water Tap			
Sewer Tap			
Temporary Electric			
Total			<i>500</i>

George Murray 413 Brownell Napoleon, La.

101-10/21/71

Scale is 1/4" = 1'

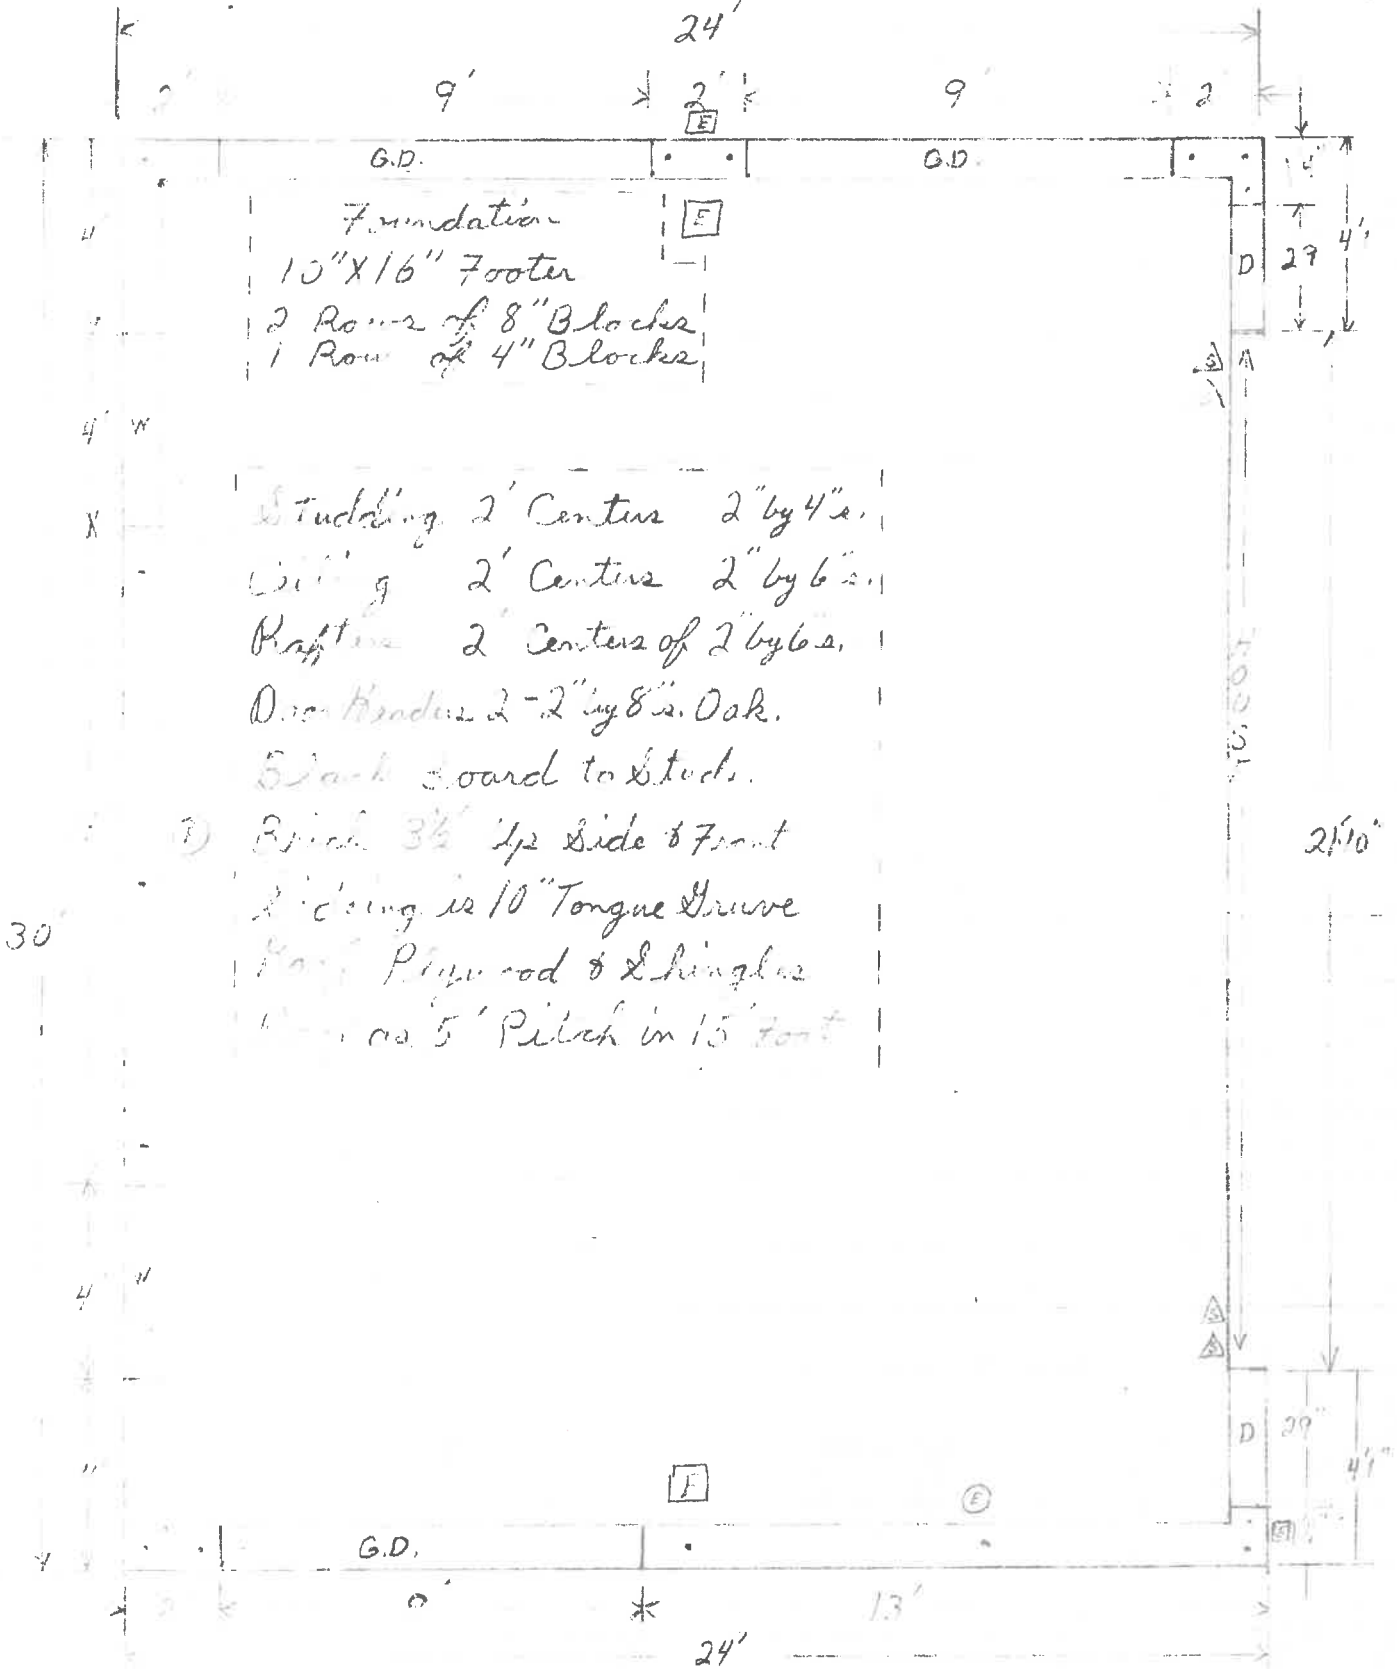

[F] 4 Ceiling Lights [P] 2 Wall Plugs [A] 2-2 Way Switches

[G.D.] 4 Glass Doors [D] 2 Doors [G.D.] 3 Glass Doors

