



87'0"

34'0"

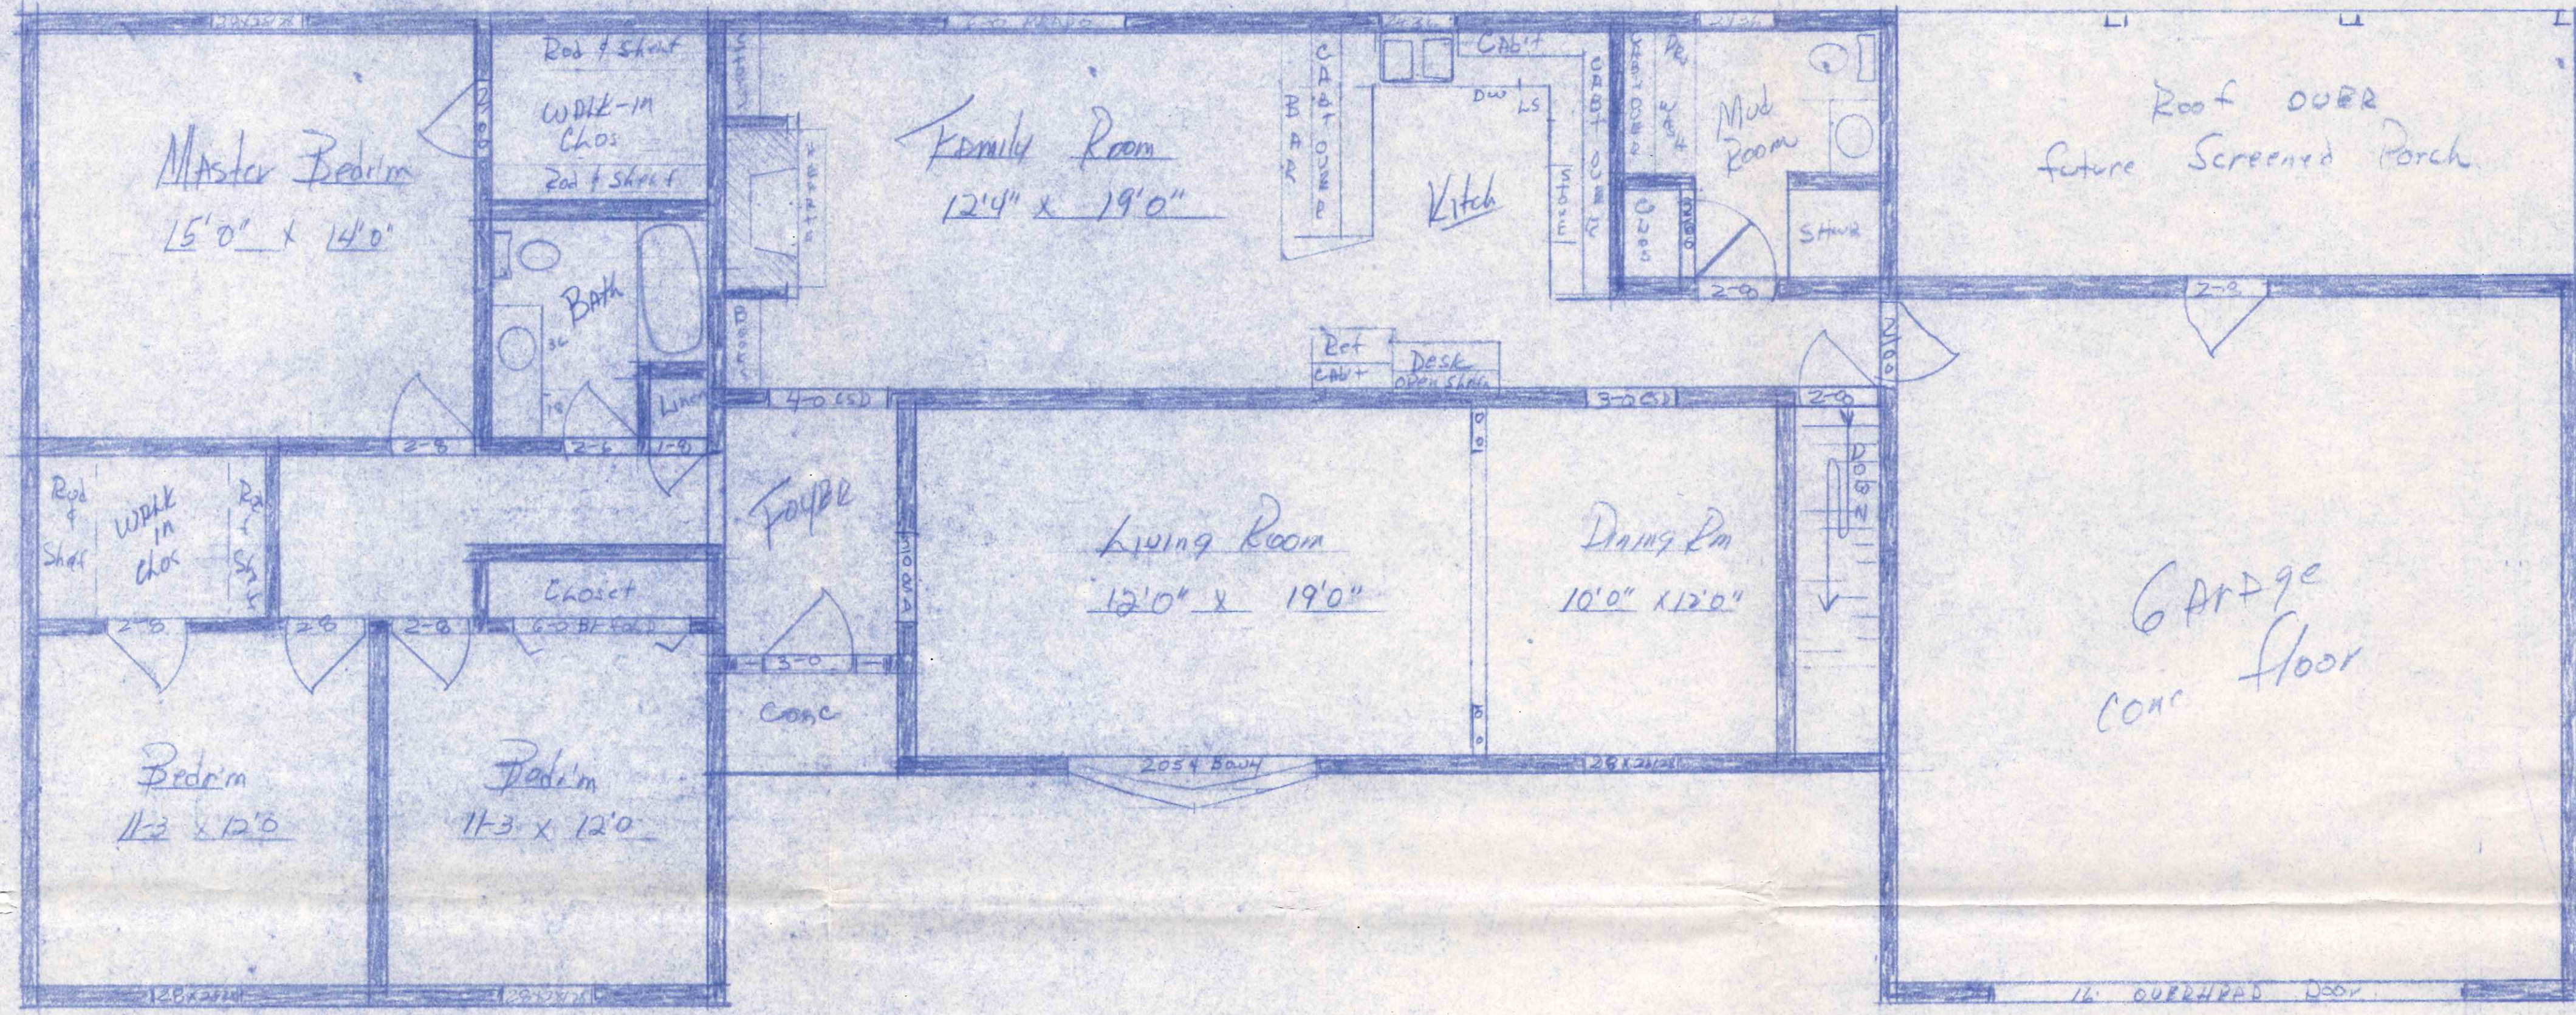

25'0"

Proposed Custom Dwelling for
 Mr. & Mrs. DENNIS LUTHER
 by Ron ZACHNICK BKR
 495 Buckeye
 1984

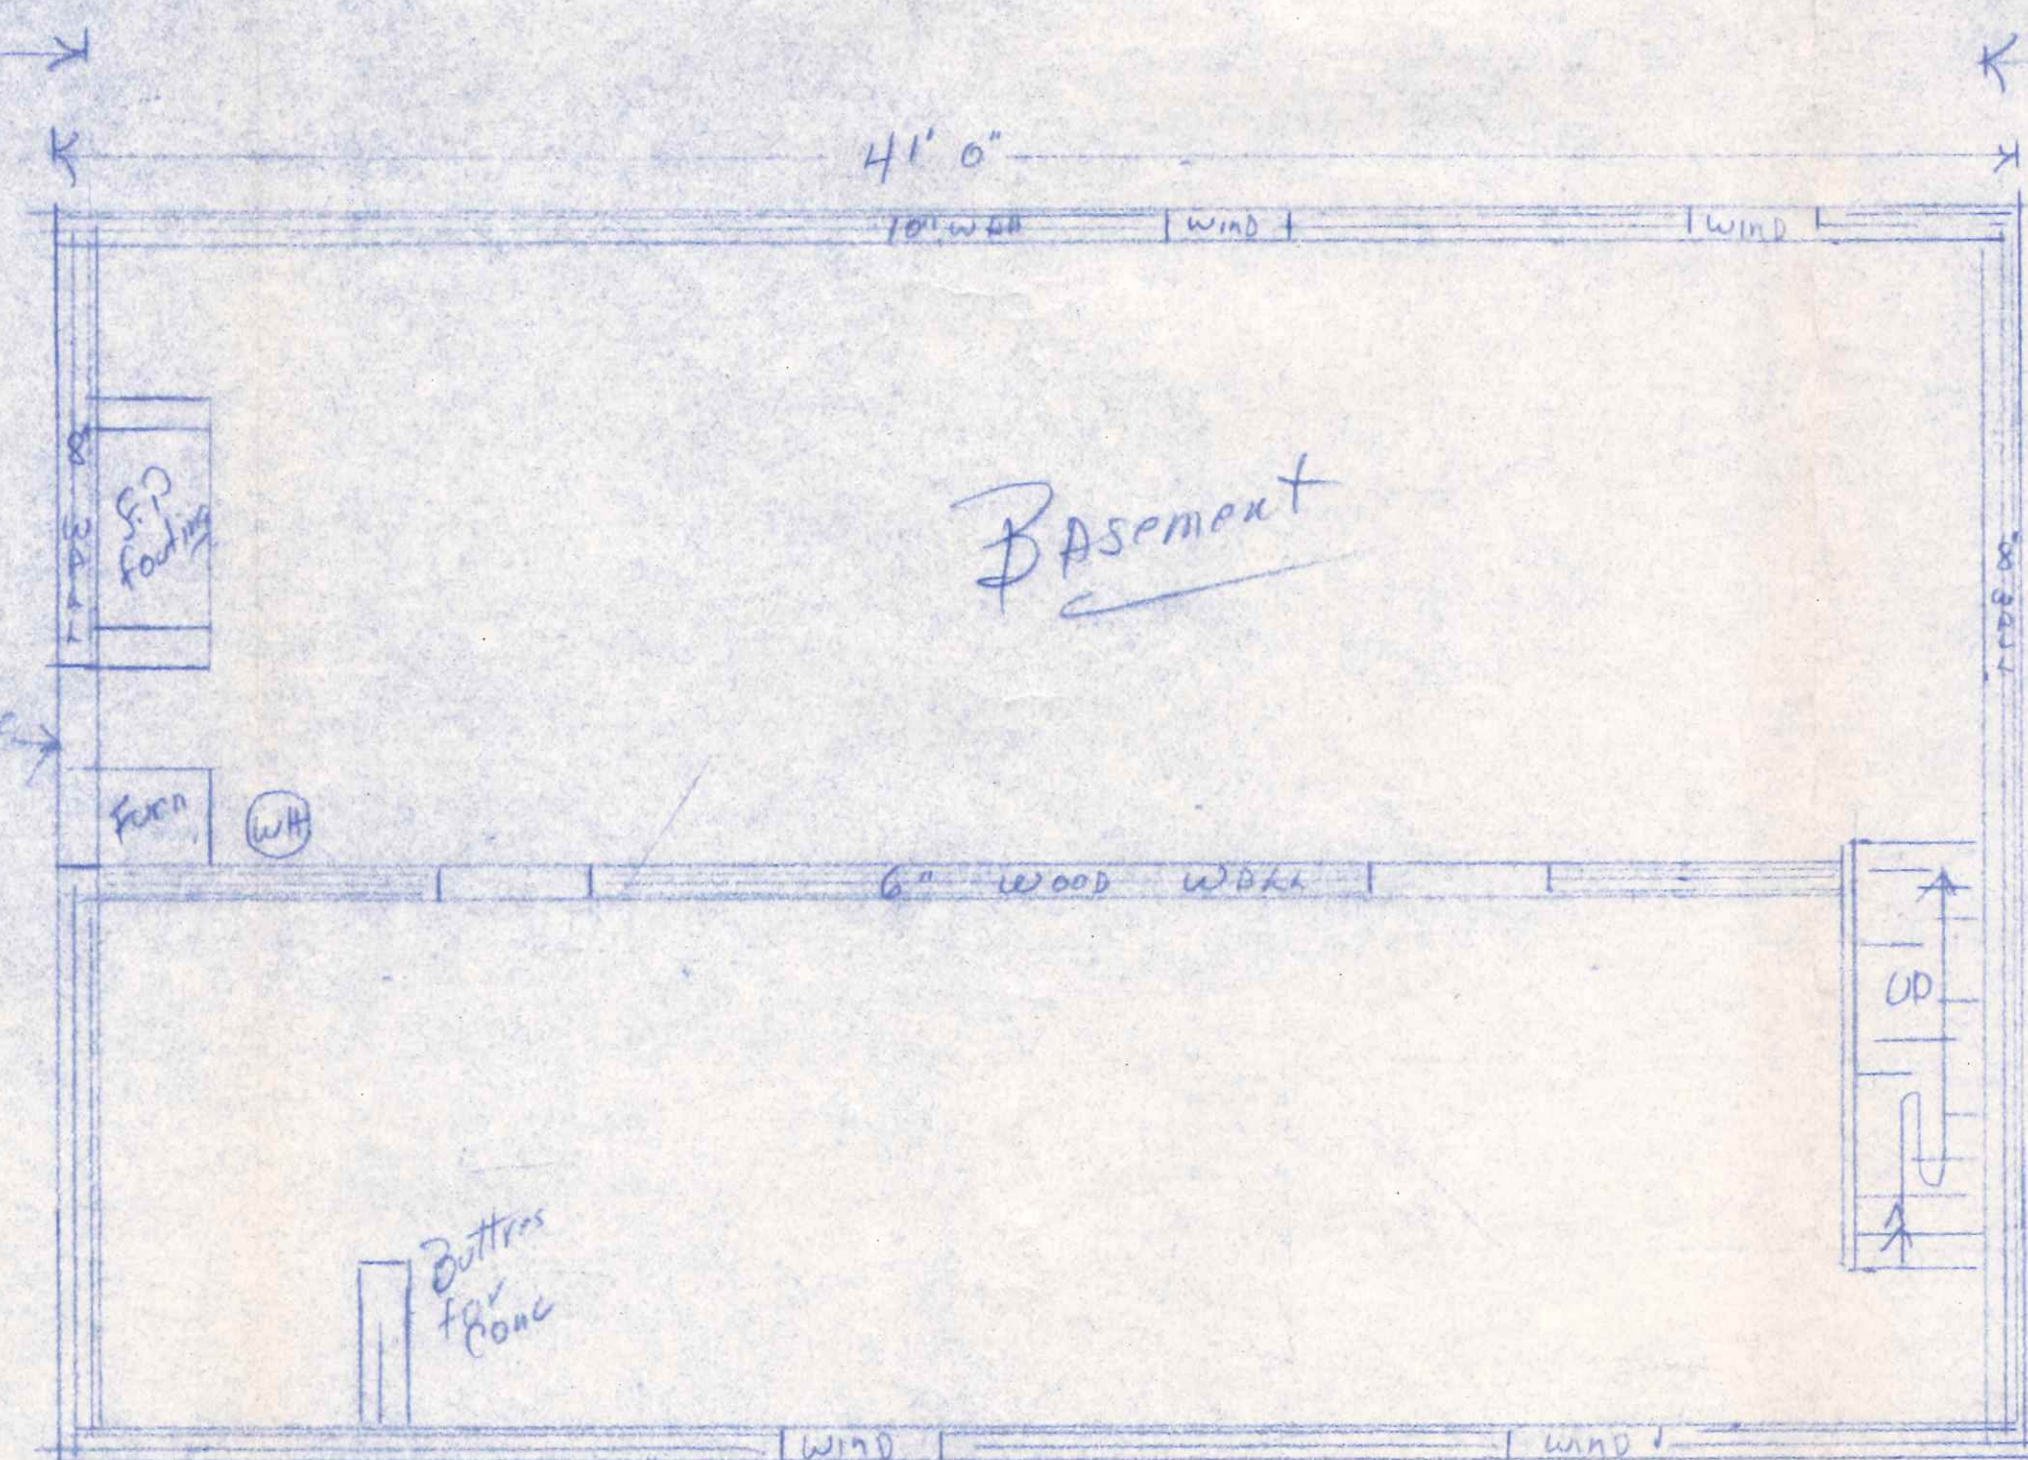


495 Buckeye
 CITY OF NAPOLI
 BUILDING DEPT.
 Plan Approval
 By [Signature] Date 4/13/84 Permit 992

Electrical rough shown
 shall be subject to
 inspection 882
 600
 2482 total sq ft

26'10"

Custom Dwelling for
Mr & Mrs Dennis Luther
by Ron Zabriskie Bldg

CITY OF NAPOLEON
BUILDING DEPT.
Plan Approval
By *RZ* Date *1/13/84*

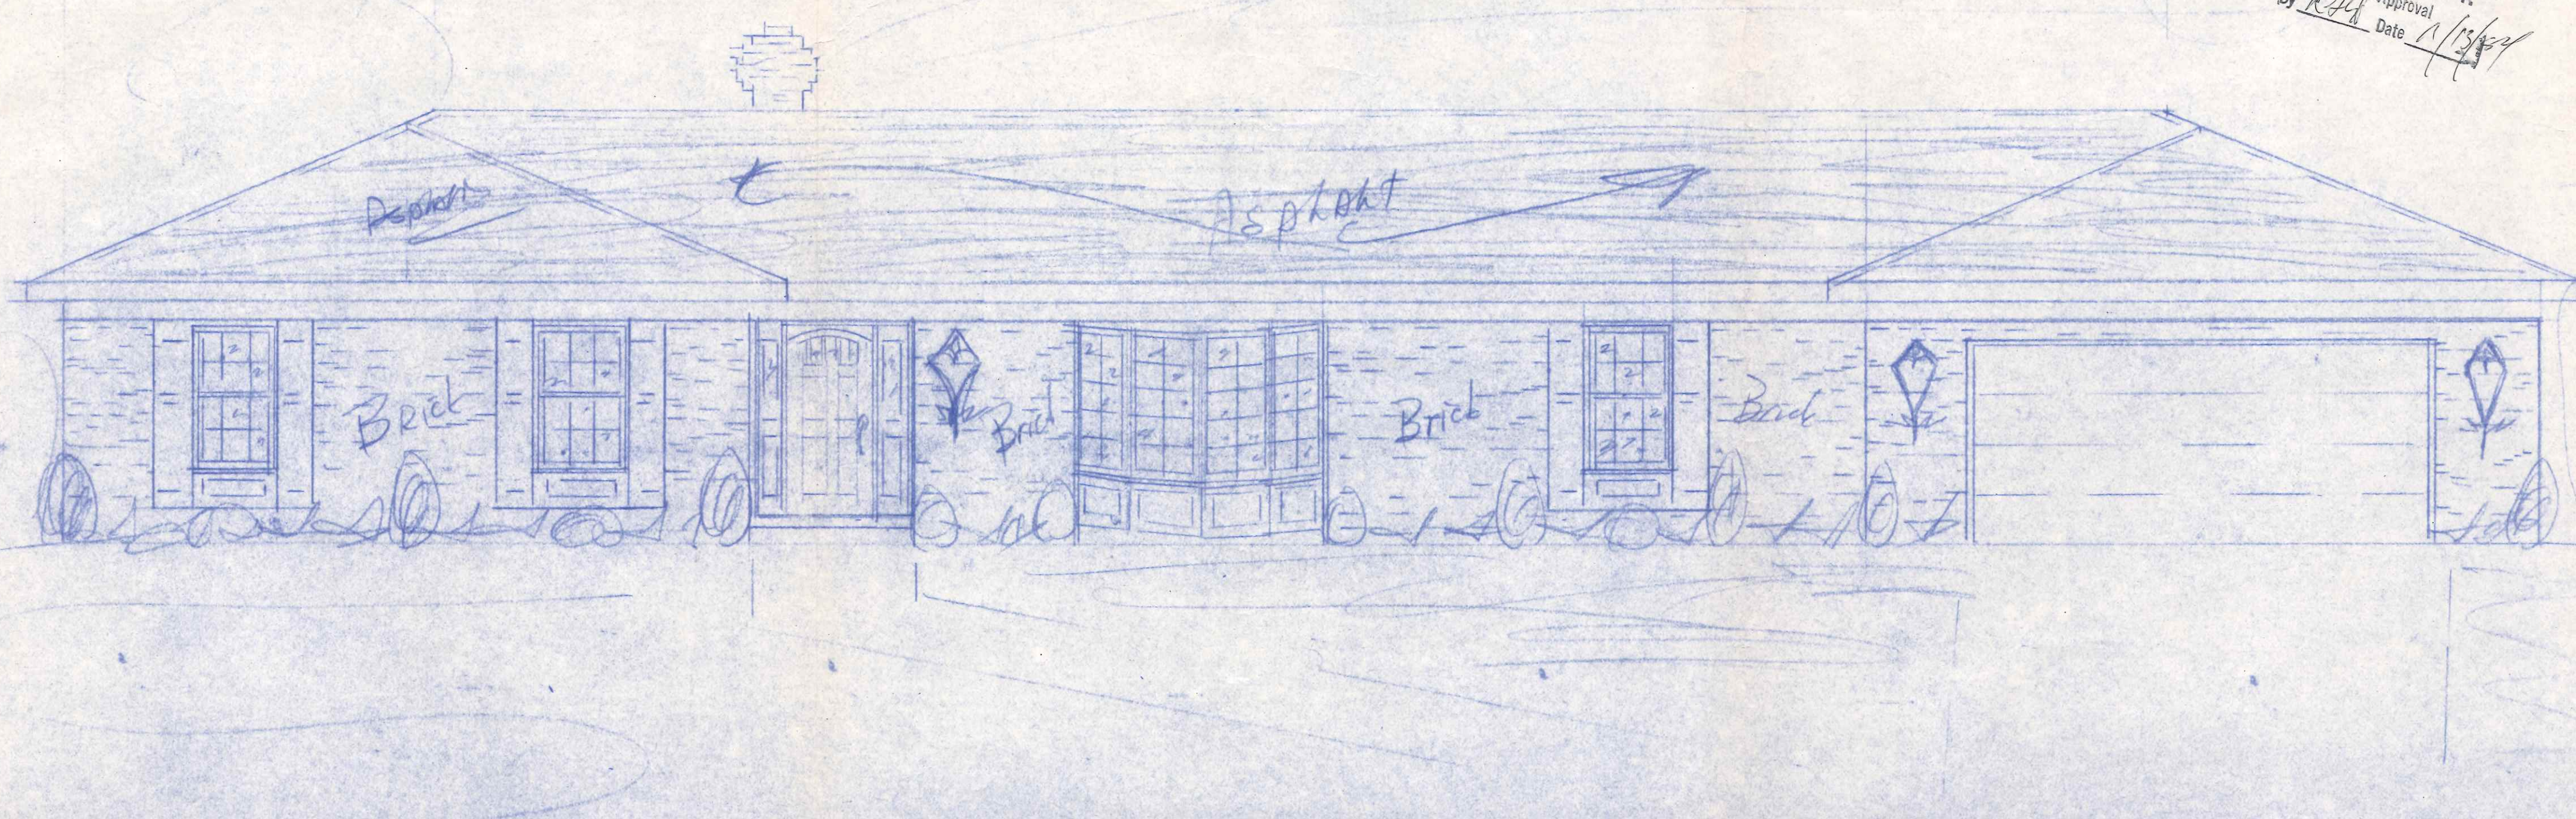


Mr Mrs Dennis Luther

by Ron Zachrich

Lot # 105 A.W. Acres 5th

496 Buckeye Lane

CITY OF NAPOLEON
BUILDING DEPT
Plan Approval
By _____ Date _____

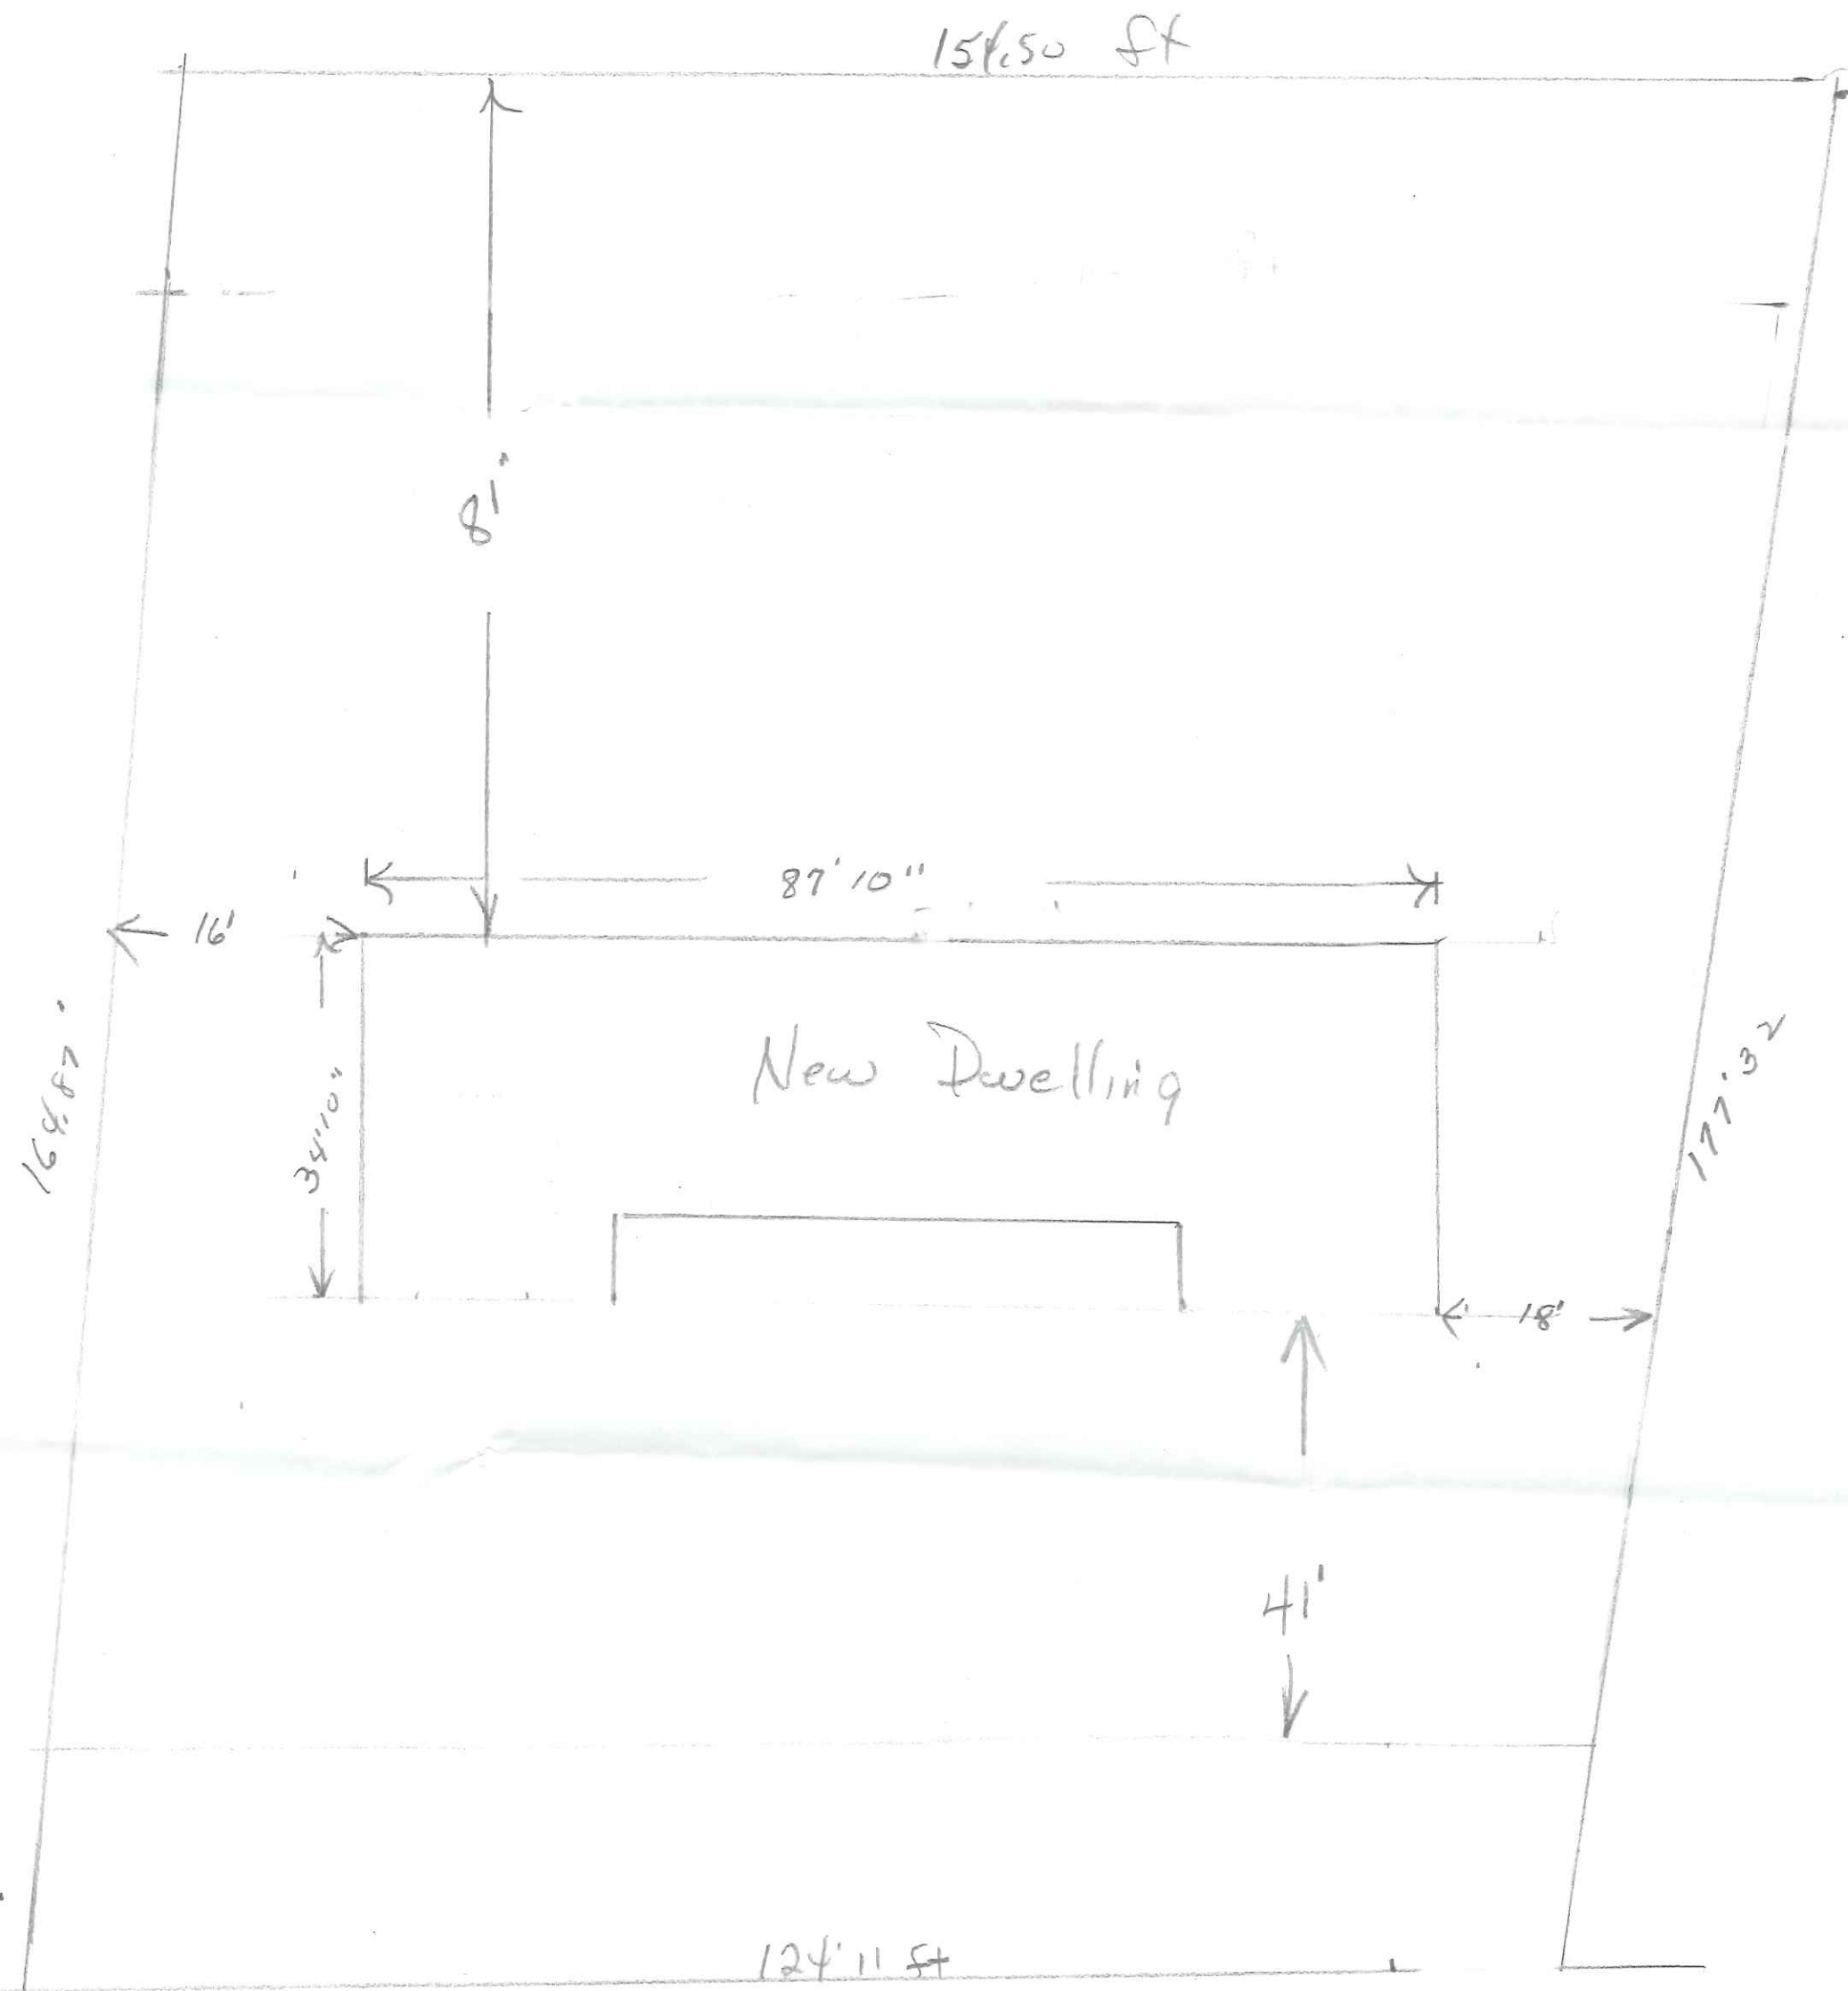

Buckeye Lane