

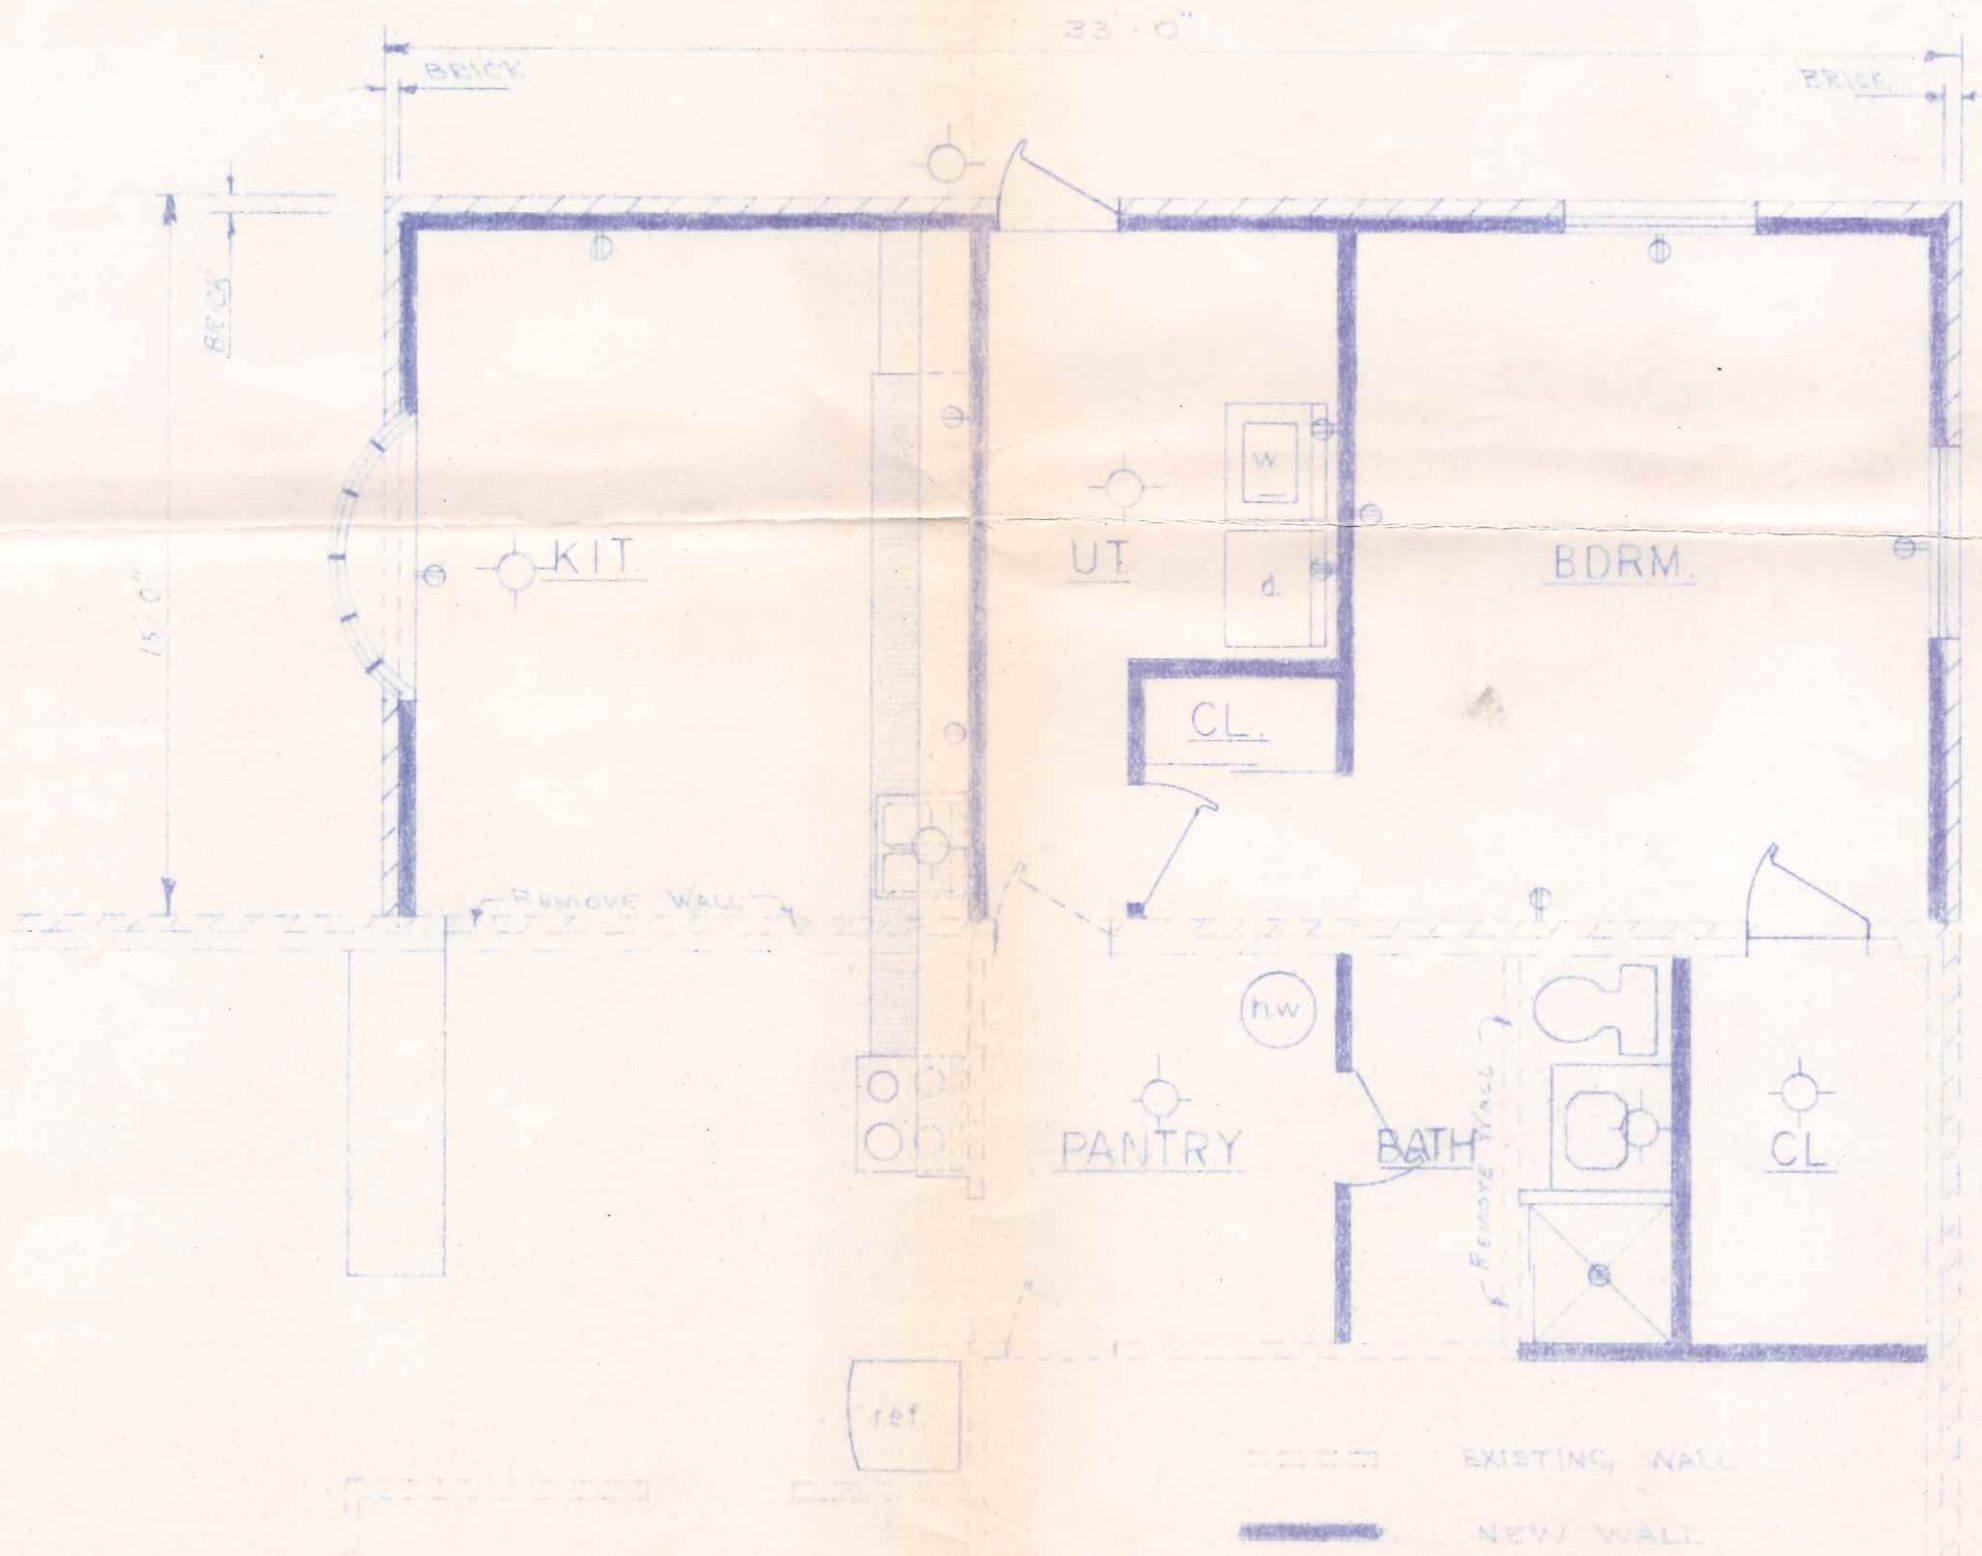



ELEVATIONS
1/8" = 1'-0"

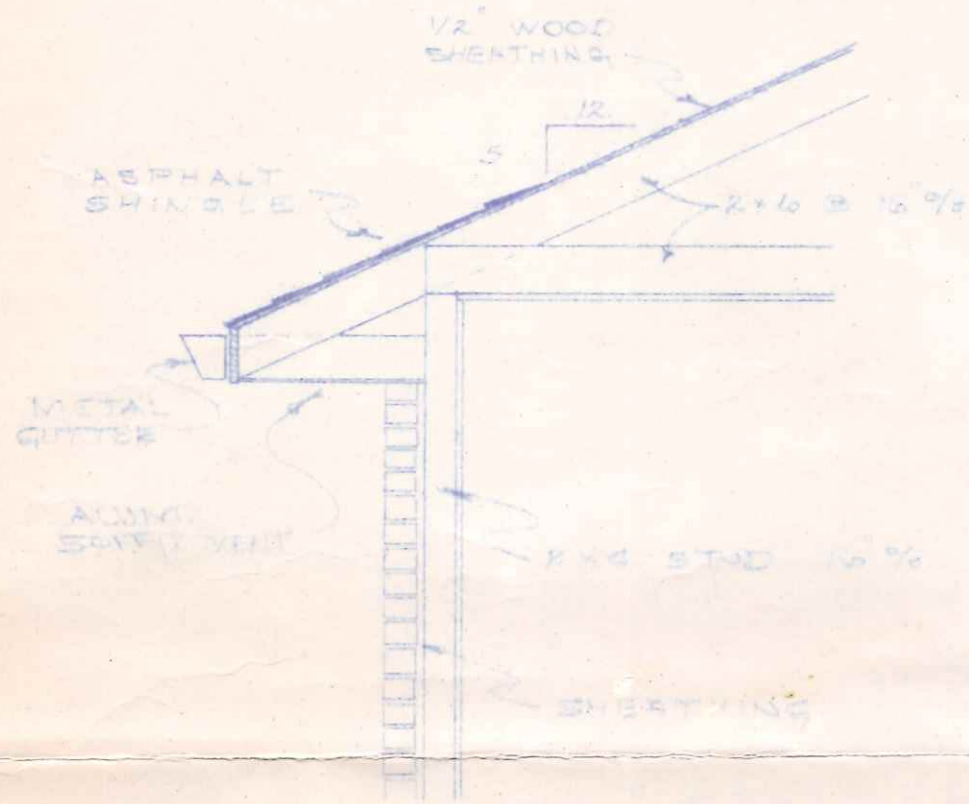

FLOOR PLAN
1/4" = 1'-0"

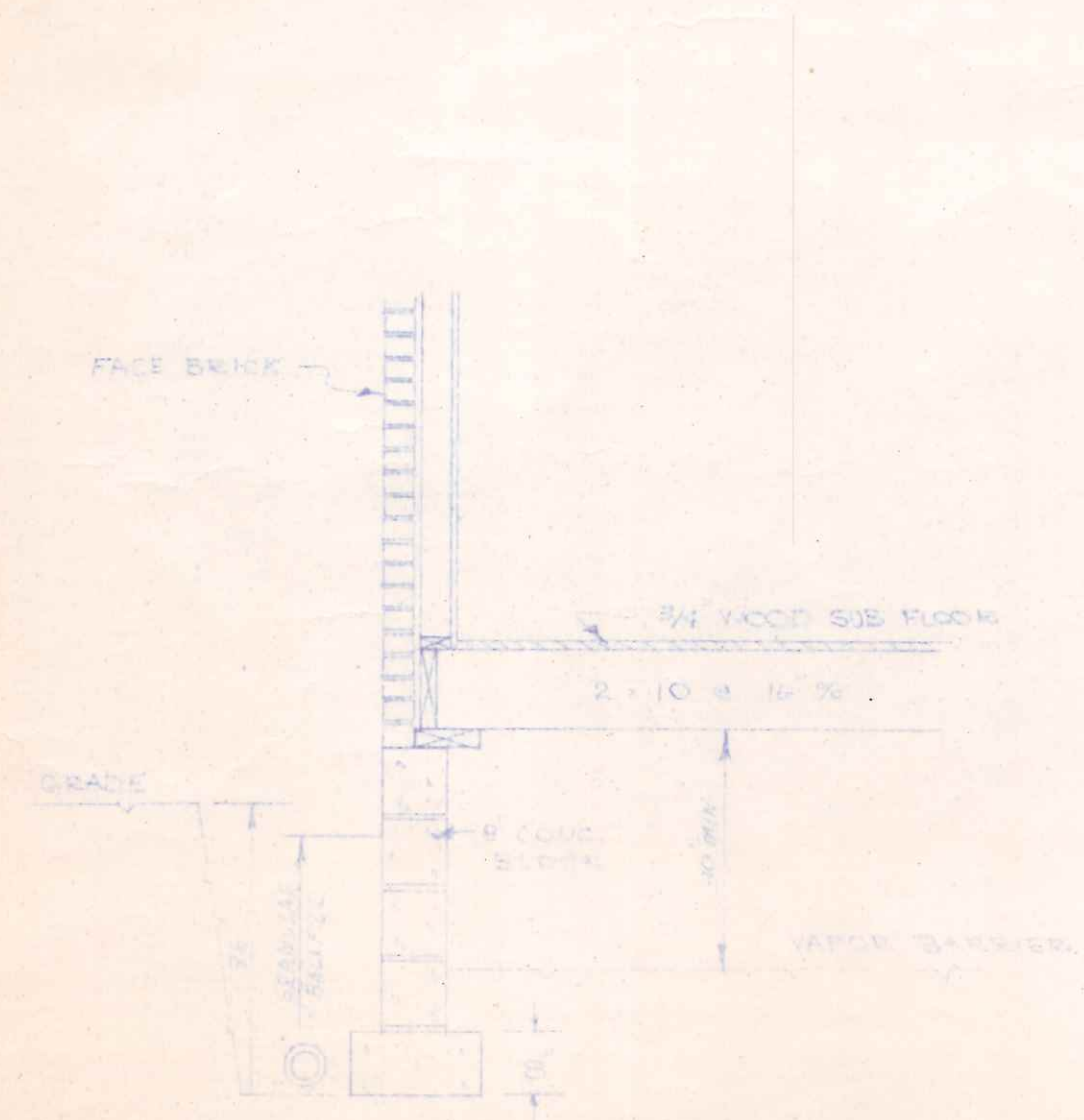

WALL DETAIL
1/2" = 1'-0"

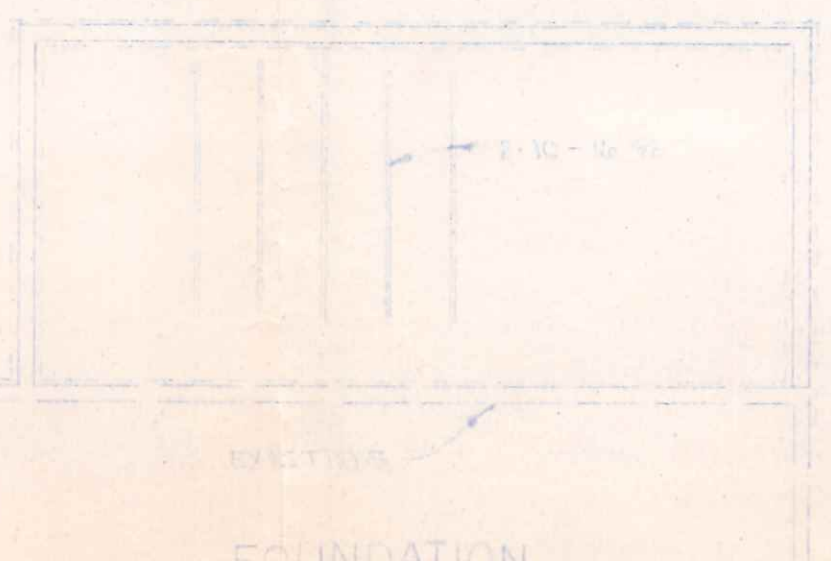

FOUNDATION
1/8" = 1'-0"

570
Bixler