

PERMIT

CITY OF NAPOLEON, OHIO — DEPT. OF BUILDING & ZONING
255 W. Riverview Avenue, Napoleon, Ohio 43545 (419) 592-4010

Permit No. 165-79 Date Nov. 16, 1979
Job Location Anthony Wayne Acres Valuation \$ 12,000
Owner George Cochran Address 570 Buckeye Lane
Contractor Beck's Construction Name 11622 Rd. M, Napoleon, Ohio Address Telephone No. 592-8307

Electric Contractor _____
Plumbing Contractor _____
Mechanical Contractor _____

This permit is issued for work described in the plans, specifications, and/or application submitted, as approved by the Building Commissioner of the City of Napoleon, Ohio. Work shall conform to all pertinent construction and land use Codes and Ordinances.

Work Information:

Residential No. dwelling units Commercial _____ Industrial _____
New Construction _____ Addition Remodel _____
Brief Description of Work ADD'N TO HOUSE.

ISSUED BY R. E. Johnson Building Official DEPT. OF BUILDING & ZONING

PAYED
NOV 23 1979

It is the owners or contractors responsibility to call the Building Department for the following (X) inspections:

- Footing excavation prior to placing concrete.
- Footing drains and foundation prior to backfill.
- Prepared sub-grade prior to placing concrete floor slab.
- Sanitary sewer
- Rough-in electrical, plumbing and service framing prior to installing wall board.
- Final electrical, plumbing and heating.
- Final building inspection, prior to occupancy.

PERMIT & FEES

Building Permit	\$ 27.00
Electrical Permit	\$ 8.00
Plumbing Permit	\$ 8.00
Mechanical Permit	\$ -0-
Demolition Permit	\$
Zoning Permit	\$ -0-
Sign Permit	\$
Water Tap	\$
Sewer Tap	\$
Temp. Elec.	\$
Other	\$
TOTAL FEES	\$ 43.00
LESS FEES PAID	\$ -0-
BALANCE DUE	\$ 43.00

Permit is not valid until all fees are paid in full, and shall be void if work is not started within six months of date above.

PERMIT

CITY OF NAPOLEON, OHIO — DEPT. OF BUILDING & ZONING
255 W. Riverview Avenue, Napoleon, Ohio 43545 (419) 592-4010

Permit No. 165-79 Date Nov. 16, 1979

Job Location Anthony Wayne Acres Valuation \$ 12,000

Owner George Cochran Address 570 Buckeye Lane

Contractor Beck's Construction Name 11622 Rd. N, Napoleon, Ohio Address 592-8307 Telephone No.

Electric Contractor [Signature]

Plumbing Contractor [Signature]

Mechanical Contractor [Signature]

This permit is issued for work described in the plans, specifications, and/or application submitted, as approved by the Building Commissioner of the City of Napoleon, Ohio. Work shall conform to all pertinent construction and land use Codes and Ordinances.

Work Information:

Residential No. dwelling units 1 Commercial Industrial

New Construction Addition Remodel

Brief Description of Work ADDN TO HOUSE.

ISSUED BY [Signature] Building Official DEPT. OF BUILDING & ZONING

It is the owners or contractors responsibility to call the Building Department for the following (x) inspections:

- Footing excavation prior to placing concrete.
- Footing drains and foundation prior to backfill.
- Prepared sub-grade prior to placing concrete floor slab.
- Sanitary sewer
- Rough-in electrical, plumbing and service framing prior to installing wall board.
- Final electrical, plumbing and heating.
- Final building inspection, prior to occupancy.

PERMIT & FEES

Building Permit	\$ <u>27.00</u>
Electrical Permit	\$ <u>8.00</u>
Plumbing Permit	\$ <u>8.00</u>
Mechanical Permit	\$ <u>-0-</u>
Demolition Permit	\$ <u>-0-</u>
Zoning Permit	\$ <u>-0-</u>
Sign Permit	\$ <u> </u>
Water Tap	\$ <u> </u>
Sewer Tap	\$ <u> </u>
Temp. Elec.	\$ <u> </u>
Other	\$ <u> </u>
TOTAL FEES	\$ <u>43.00</u>
LESS FEES PAID	\$ <u>-0-</u>
BALANCE DUE	\$ <u>43.00</u>

PAID
NOV 23 1979
CITY OF NAPOLEON

Permit is not valid until all fees are paid in full, and shall be void if work is not started within six months of date above.

INSPECTION RECORD


UNDERGROUND		ROUGH-IN &			FINAL		
Type	Date	By	Type	Date	By	Date	
PLUMBING	Sewer Connection		Drainage, W. & Vent				
	Building Sewer		Water Piping				
	Water Piping		Condensate Lines				
			Indirect Waste				
ELECTRICAL	Floor Ducts Raceways		Rough Wiring			FINAL APPROVAL	
	Conduits & or Cable		Conduits/ Cable			Signs	
	Grounding & or Bonding		Service Panel			Electric Mtr. Clearance	
			Subpanels				
			<input type="checkbox"/> Range <input type="checkbox"/> Dryer				FINAL APPROVAL
			Refrigerant Piping				Duct Insulation
MECHANICAL	Ducts/ Plenums		Ducts/ Plenums			Chimney(s)	
			Ventilation <input type="checkbox"/> Supply			Furnace(s)	
			<input type="checkbox"/> Exhst.			FINAL APPROVAL	
	Location, Set-backs, Esmt(s)	11/19/80		Wall Construction	11/19/80		Fireplace Chimney
BUILDING	Excavation		Crawl Space <input type="checkbox"/> Vent <input type="checkbox"/> Access			Attic <input type="checkbox"/> Vent <input type="checkbox"/> Access	
	Footings & Reinforcing		Floor System(s)			Special Insp Reports Rec'd	
	Sub-soil Drain		Roof System			Smoke Detector	
	Foundation Walls		Fire Wall(s)			Demolition (sewer cap)	
	Floor Slab		Roof Cover. Roof Drain			Building or Structure	
	FINAL APPROVAL BLDG. DEPT.			Certificate of Occupancy Issued			#

ROBERT BECK
 LOT 83 (HOUSE SITING)
 ANTHONY WAYNE PICRES
 FIFTH ADDITION

S 89°-14' E
 BUCKEYE LANE 60' R/W

NW COR
 LOT 302

384.33

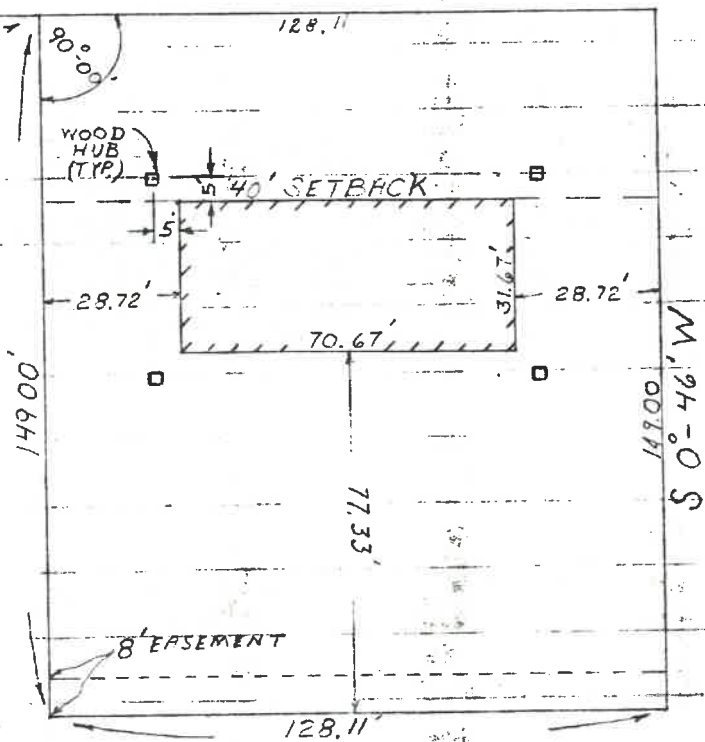

SCALE: 1" = 40'

CITY OF NAPOLEON
 BUILDING INSPECTION DEPARTMENT
 APPLICATION FOR BUILDING PERMIT
 (please print or type)

The undersigned hereby makes application for construction, installation, or alternation work as herein specified, agreeing to do all such work in strict accordance with the City of Napoleon's adopted Building Codes.

Location of project Anthony Wayne Acres Cost of Project \$ 12,000
 Owner's Name Goe Cochran Address 570 Buckeye Ln.
 Contractor Beck's Const Telephone No. 592-8307
 Address 11622 Rd M. Napoleon Ohio

Lot Information: (not required for siding job)

Lot No. _____ Subdivision _____
 Zoning District _____ Lot Size _____ ft X _____ ft. Area _____ sq. ft.
 Setbacks: Front _____ Right Side _____ Left Side _____ Rear _____

Work Information:

Residential ONE Commercial _____ Industrial _____
 New Construction _____ Addition Remodel _____
 Accessory Building _____ Siding Brick
 Brief Description of Work: 15x32 Addition. att

Brick to House

Size: Length 32 Width 15 No. of Stories 1
 Area: 1st Floor _____ sq. ft. Basement _____ sq. ft.
 2nd Floor _____ sq. ft. Accessory Building _____ sq. ft.
 3rd Floor _____ sq. ft. Other _____ sq. ft.

Additional Information: \$4300 TOTAL FEES

*APPLICATION FOR PERMIT SHALL BE ACCOMPANIED BY TWO COMPLETE SETS OF PLANS INCLUDING: ELEVATIONS, FLOOR PLANS, CROSS SECTIONS AND PLOT PLAN. IF ADDITION OR REMODELING, SHOW ALL EXISTING STRUCTURES AND THEIR SIZE AND LOCATION. ALL PLANS SHALL BE DRAWN TO SCALE.

Date Nov 12 1979 Applicant's Signature Robert J Beck

PERMIT NO. 165 - 79
 PERMIT FEE \$ 2700

CITY OF NAPOLEON
BUILDING INSPECTION DEPARTMENT
APPLICATION FOR ELECTRICAL PERMIT
(please print or type)

800

The undersigned hereby makes application for installation or replacement of electrical equipment as herein specified, agreeing to do all such work in strict accordance with the City of Napoleon's adopted Electrical Codes.

Owner's Name _____ Address _____

Electrical Contractor _____ Telephone No. _____

Address _____

General Contractor _____ Telephone No. _____

Address _____

Location of Project _____ Cost of Project _____

Work Information:

Residential _____ Commercial _____ Industrial _____

No. Units _____

New _____ Service Change _____ Rewiring _____ Additional Wiring

Brief Description of Work: _____

Size of proposed Service Entrance _____ Number of new Circuits 3

Type of proposed Service Entrance _____ Underground _____ Overhead _____

Require Temporary Electric No (Yes or No)

Total Floor Area - Commercial and Industrial only _____ sq. ft.

Additional Information: _____

*GROUND-FAULT CIRCUIT INTERRUPTER PROTECTION IS REQUIRED ON ALL 120-VOLT SINGLE PHASE, 15 AND 20 AMP. CIRCUITS WHICH ARE PART OF A TEMPORARY ELECTRIC SERVICE; AND ALSO ON BATHROOM, OUTDOOR, AND GARAGE RECEPTACLES IN ALL DWELLING UNITS. Art. 210-8 N.E.C.

*APPLICATION FOR PERMIT SHALL BE ACCOMPANIED BY TWO COMPLETE SETS OF PLANS INCLUDING: ELECTRICAL LAYOUT AND RISER DIAGRAM. (FOR COMMERCIAL AND INDUSTRIAL WORK ONLY).

Date _____ Applicant's Signature Robert L Beck

800

CITY OF NAPOLEON
 BUILDING INSPECTION DEPARTMENT
 APPLICATION FOR PLUMBING PERMIT
 (please print or type)

The undersigned hereby makes application for the installation or replacement of plumbing work as herein specified, agreeing to do all such work in strict accordance with the City of Napoleon's adopted Plumbing Codes. (1, 2 and 3 family dwelling units only)

Owner's Name _____ Address _____

Plumbing Contractor _____ Telephone No. _____
 Address _____

General Contractor _____ Telephone No. _____
 Address _____

Location of Project _____ Cost of Project _____

Work Information:

No. of dwelling units _____ New _____ Replacement _____ Addition

Brief description of work: Move Kit sink and
Retoute drain & vent

Is water tap required NO Size _____ Type of Pipe _____

Is sewer tap required NO Size _____ Type of Pipe _____

Type of Water Distribution pipe COPPER

Type of Drainage, Waste, and Vent pipe IN

Size of main building drain 4 Size of main vent pipe 4

Water Closets 1 Bathtubs _____ Shower 1 1 1/2
 No. Trap Size No. Trap Size No. Trap Size

Lavatories 1 Kitchen Sink 1 Disposal _____
 No. Trap Size No. Trap Size No. Trap Size

Dishwasher _____ Clothes Washer 1 _____
 No. Trap Size No. Trap Size Other No. Trap Size

*All installations are subject to plumbing tests and/or inspections.

Date Nov 12 Applicant's Signature Robert L. B...

5
3
8

PERMIT NO. PERMIT FEE \$

100 Nov 7-28-76

80

CITY OF NAPOLEON
BUILDING INSPECTION DEPARTMENT
APPLICATION FOR HEATING PERMIT
(PLEASE PRINT OR TYPE)

The undersigned hereby makes application for the installation, replacement or alteration of a heating system or device as herein specified, agreeing to do all such work in strict accordance with the City of Napoleon's adopted Mechanical Code for 1, 2 and 3 Family Buildings.

Owner's Name _____ Address _____

Contractor's Name _____ Address _____ Tel. _____

BUILDING INFORMATION:

Single Family _____ Double Family _____ Multiple _____ New Construction _____
Addition _____ Remodel _____ Replacement _____ No. of Stories _____

DESCRIPTION OF WORK

Heating System - Warm Air _____ Hot Water _____ Steam _____ Electric

Unit Heaters _____ Unit Gas Heaters _____ Other _____

Type - Gravity _____ Forced _____ Radiant _____

No. of Thermostatical Heating Zone 2

Hot Water - One Pipe _____ Two Pipe _____ Series Loop _____

Electric Heat - No. of Circuits 1 Other _____

Total Heat Loss of Area to be Heated 40,000 Btu.

Rated Capacity of Furnace/Boiler Elect Baseboard 40,000 Btu.

No. of Furnaces _____ No. of Hot Air Runs _____

No. of Hot Water Radiators _____ Type of Fuel Elect

Heating Units Located: Crawl Space _____ Floor Level Suspended _____

Roof or Exposed to Outside Air _____ Attic _____ Other _____

APPLICATION FOR PERMIT SHALL BE ACCOMPANIED BY TWO COMPLETE SETS OF PLANS INCLUDING: LOCATION OF FURNACE OR UNIT HEATERS AND SIZE AND LOCATION OF FEEDER DUCTS AND RETURN AIR DUCTS. ALL PLANS SHALL BE DRAWN TO SCALE.

ESTIMATED COST OF COMPLETED PROJECT: _____

DATE Nov 12 79 APPLICANT'S SIGNATURE Robert I Buck
OWNER-CONTRACTOR-AGENT

APPLICATION FOR PERMIT TO TAP SEWER

no. 669

Date June 2, 1975

Name Robert Beck

Address R. R. 3, Napoleon, Ohio 43545

LOCATION OF CONNECTION

Street and Number 570 Buckeye Lane

Lot No. 83

Addition Anthony Wayne 5th

Date work will start _____ (All work must be inspected)

Work will be done by _____

I certify that the sewer will be used only as indicated and no other drainage will be connected.

Bldg. permit # 269-75
pd. 5-30-75

Applicant _____

Date _____

Address _____

Permit Fee \$60.⁰⁰

R. W. Schuering (Signature)
Certification by City Clerk

Work inspected By Thomas Terranova, Bldg. Insp., June 9, 1975

Work Completed _____

Remarks Conducted 5 psi. Air Test.

Name OF Contractor - Ron Meyers Size of Tap 4" Date JUNE 6, 1975


Street 570 Buckeye Lane Size and Kind of Sewer 4" Vit Clay

Old No. _____ Location of Sewer Northwest side of lot

New No. _____ Depth of Sewer @ Tap 9'

Crossover _____ Distance to Curb Stop _____

Remarks 5 P.S.I. Air Test Suspected And Approved By ~~Plum~~ 6/6/75

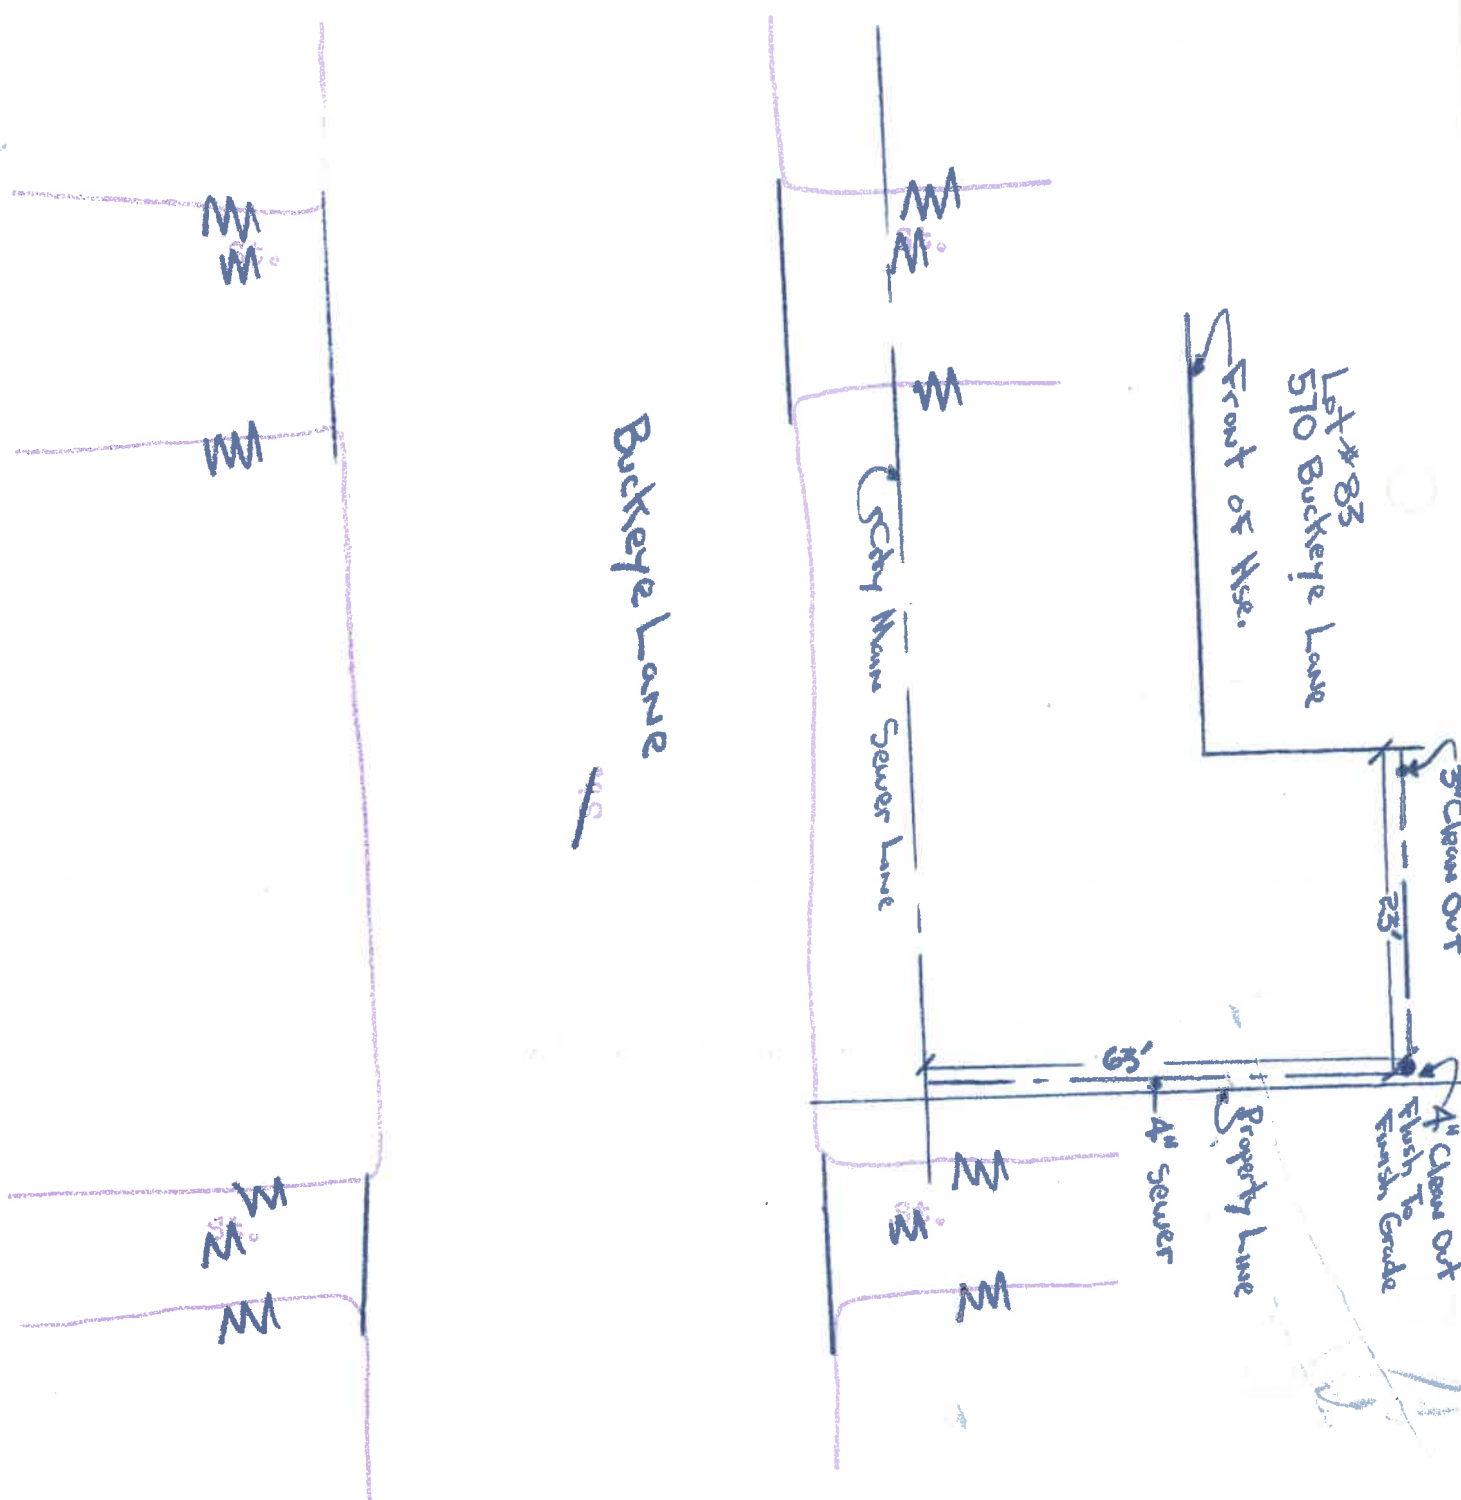

CITY OF NAPOLEON

Engineering Department

ELECTRICAL INSPECTION FIELD REPORT

255 Riverview Avenue Napoleon, Ohio 43545
(Please Print or Type)

Date 1-5-80

Permit No. 165-79

Type of Inspection FINAL

Type of Occupancy RES ADDN.

Project Name COCHRAN

Address 570 BUCKEYE

City NAP State OH

Approved

Violation

Electrical Contractor BECK

Remarks:

Code Reference

Electrical not started
Service to polecat 1-25-80 DH

Compliance Time

Inspectors Signature [Signature]

Copies To:

White - Applicant Yellow - Engineering Pink - Electrical Inspector

