

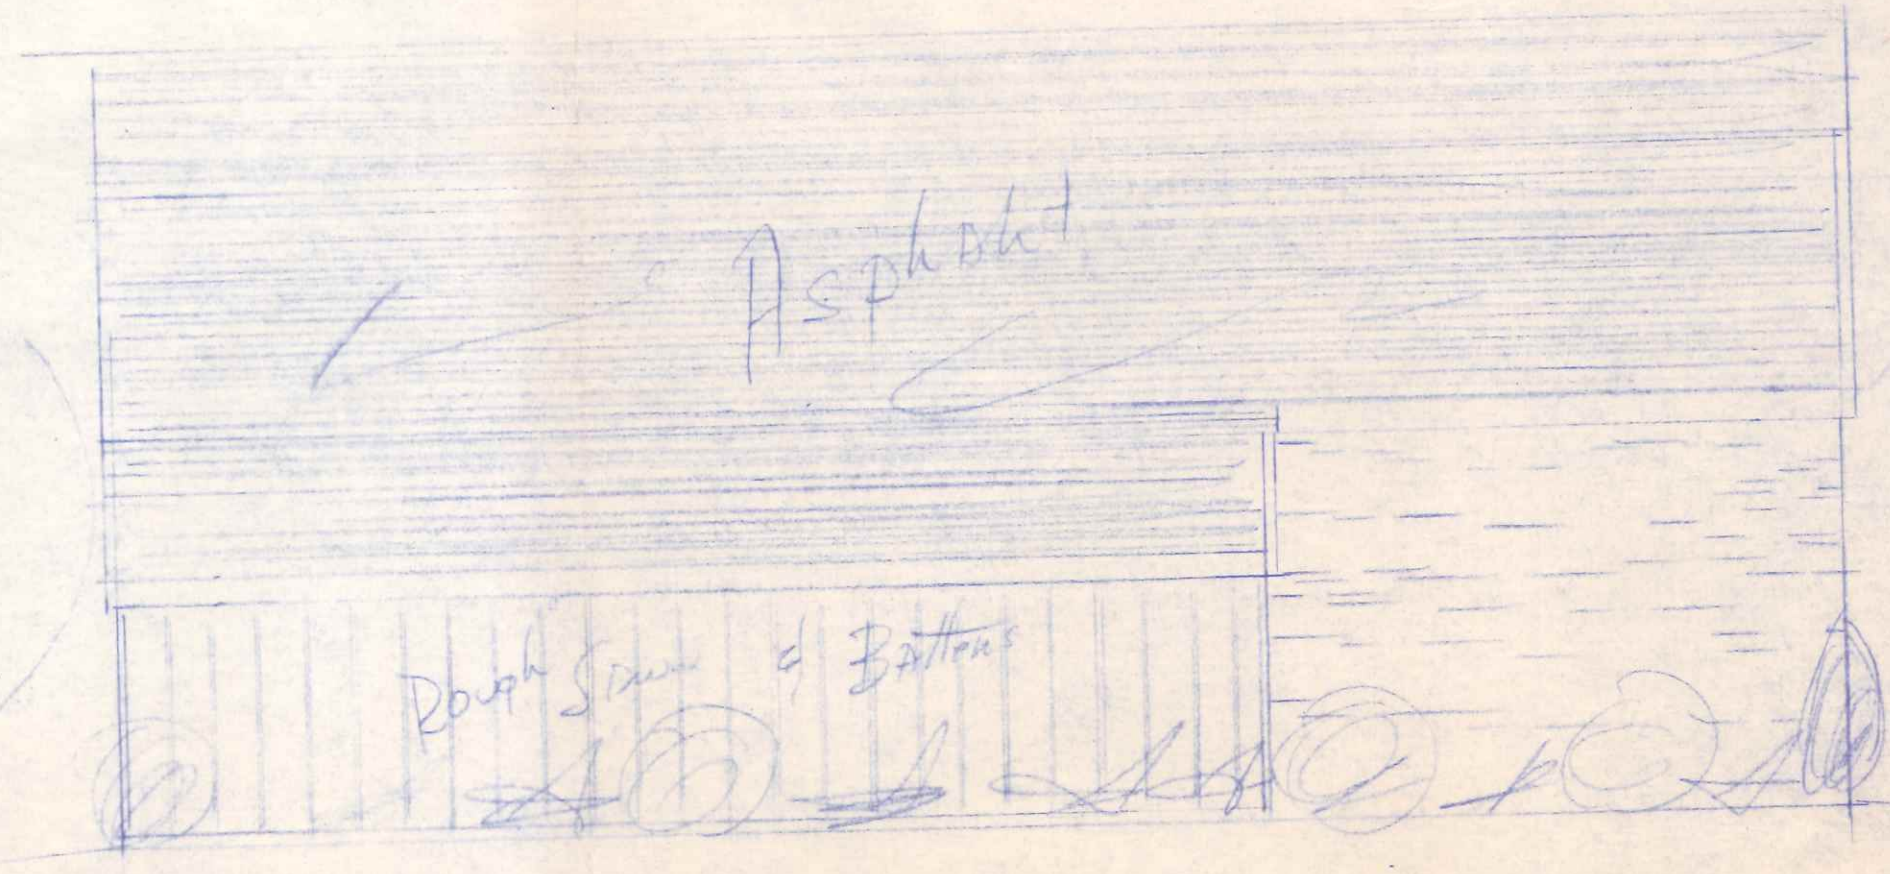
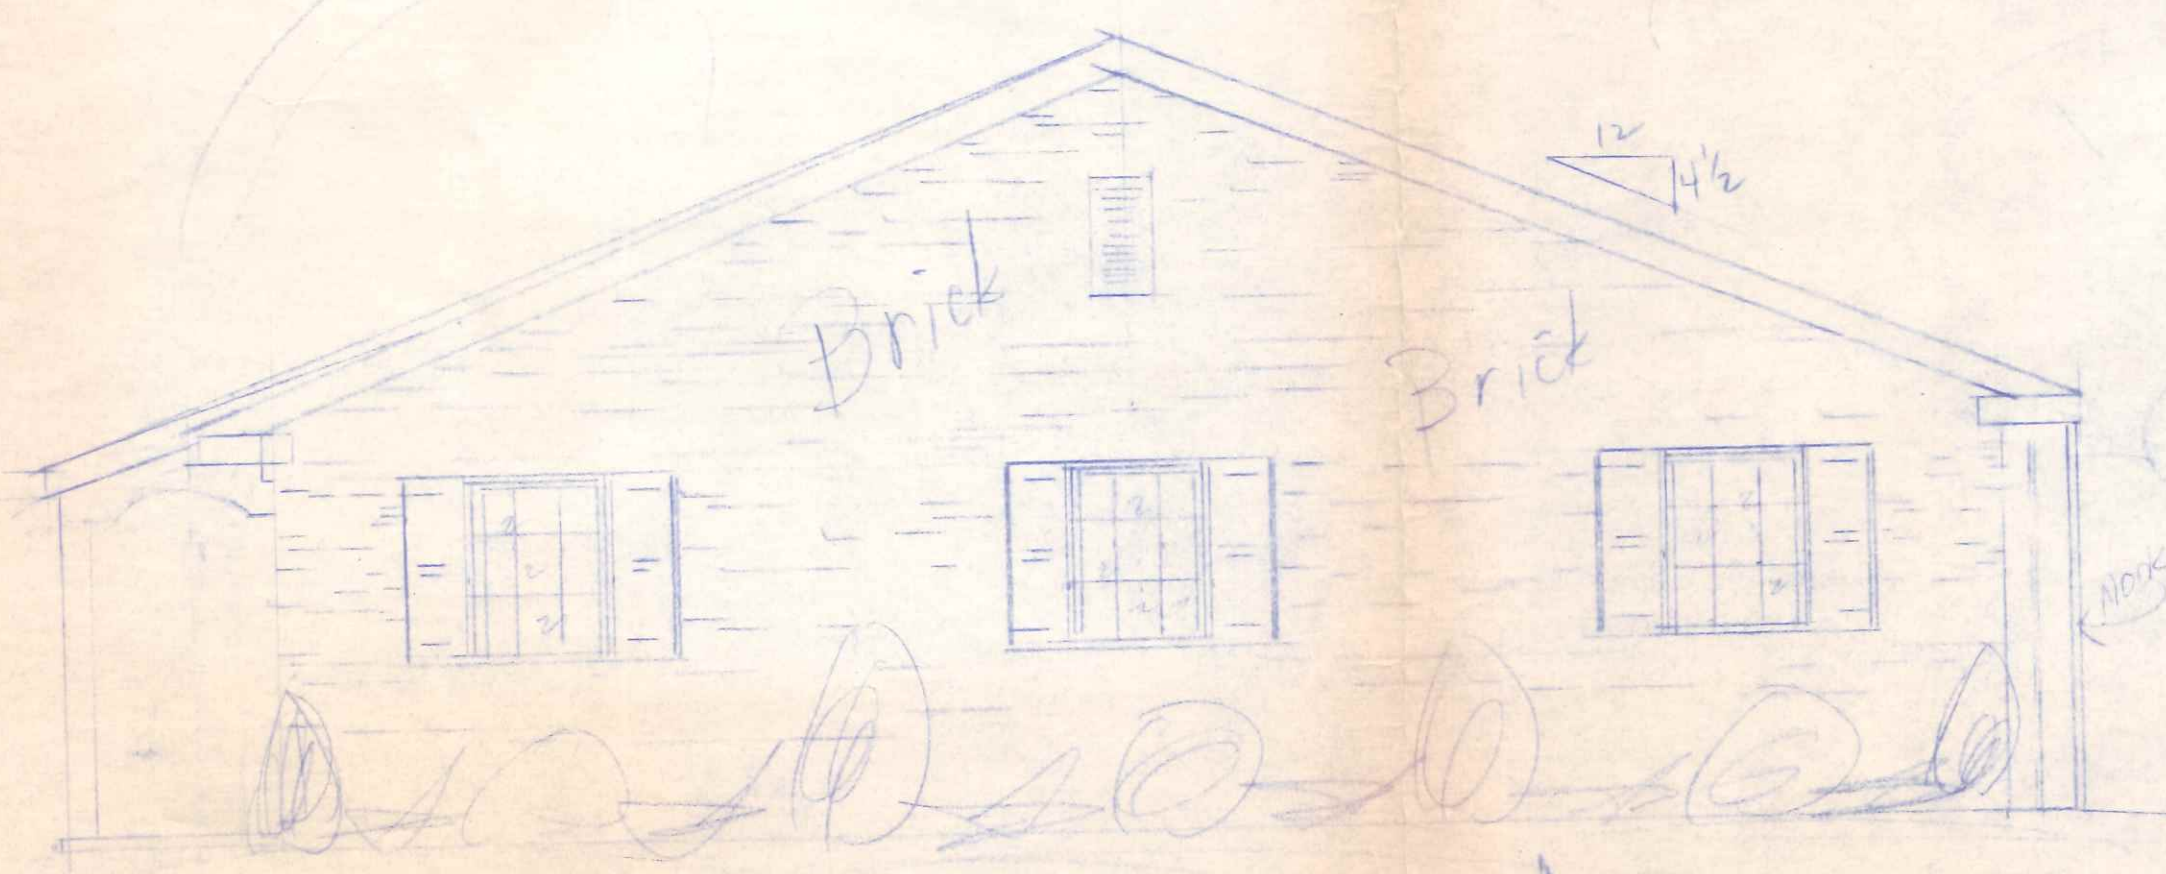
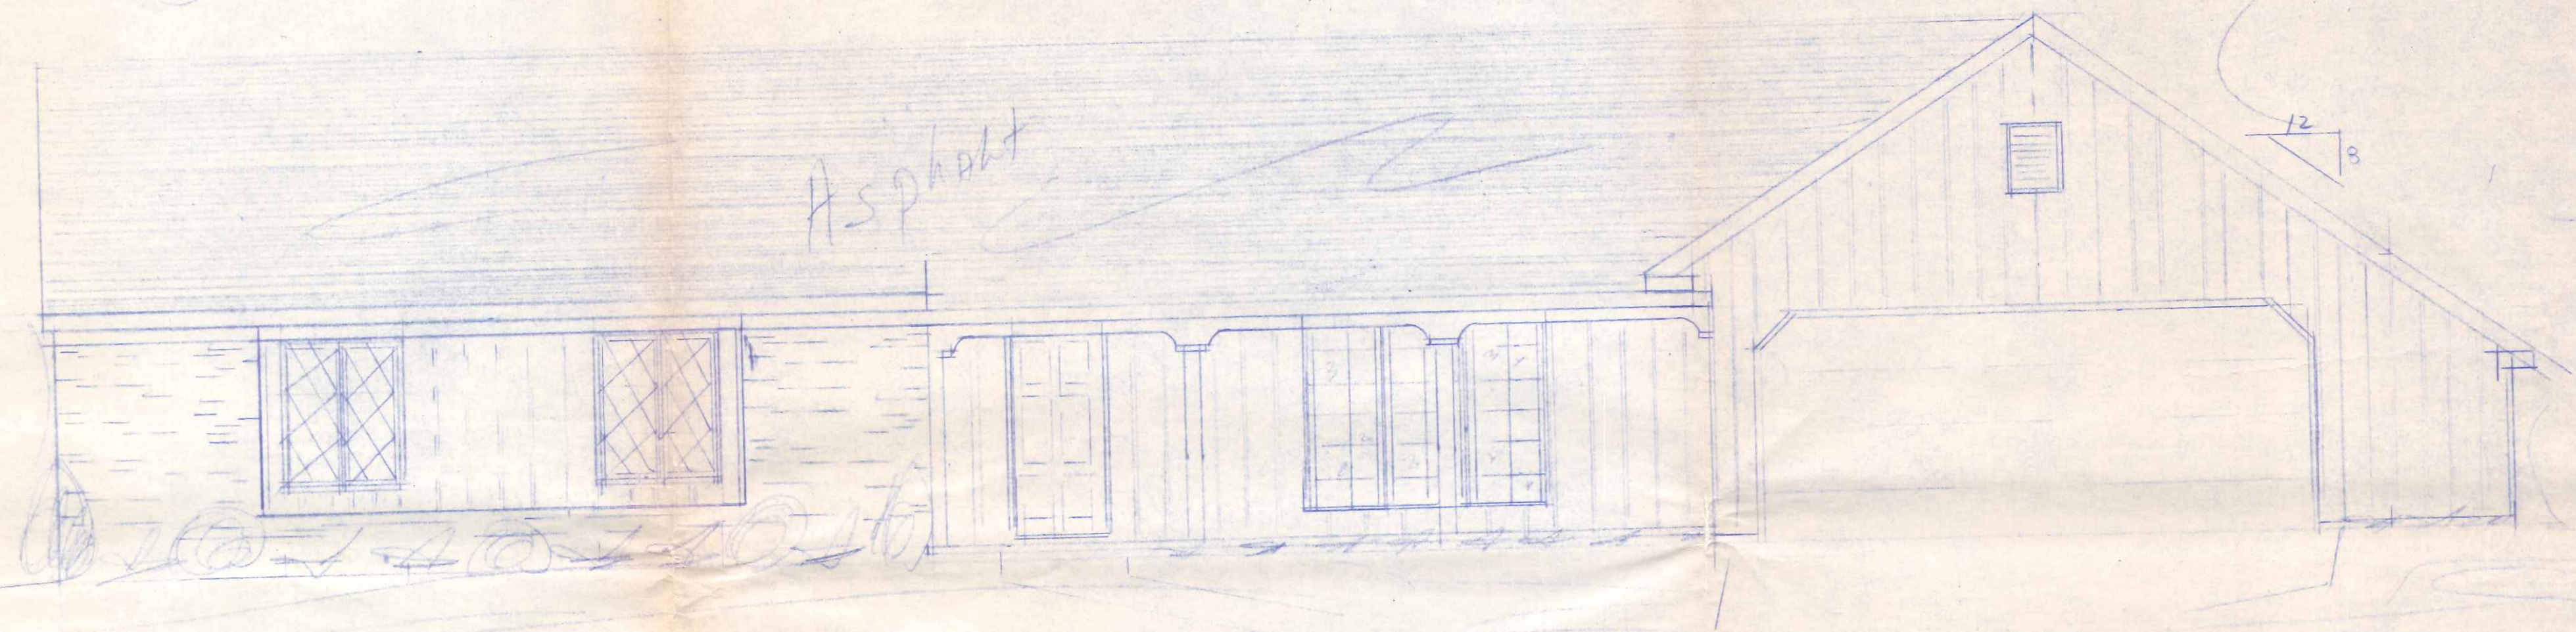


North East West Elevations for
Mr & Mrs J. William Epley
by Ron Zechrich B.A.

600 Buckeye Lane

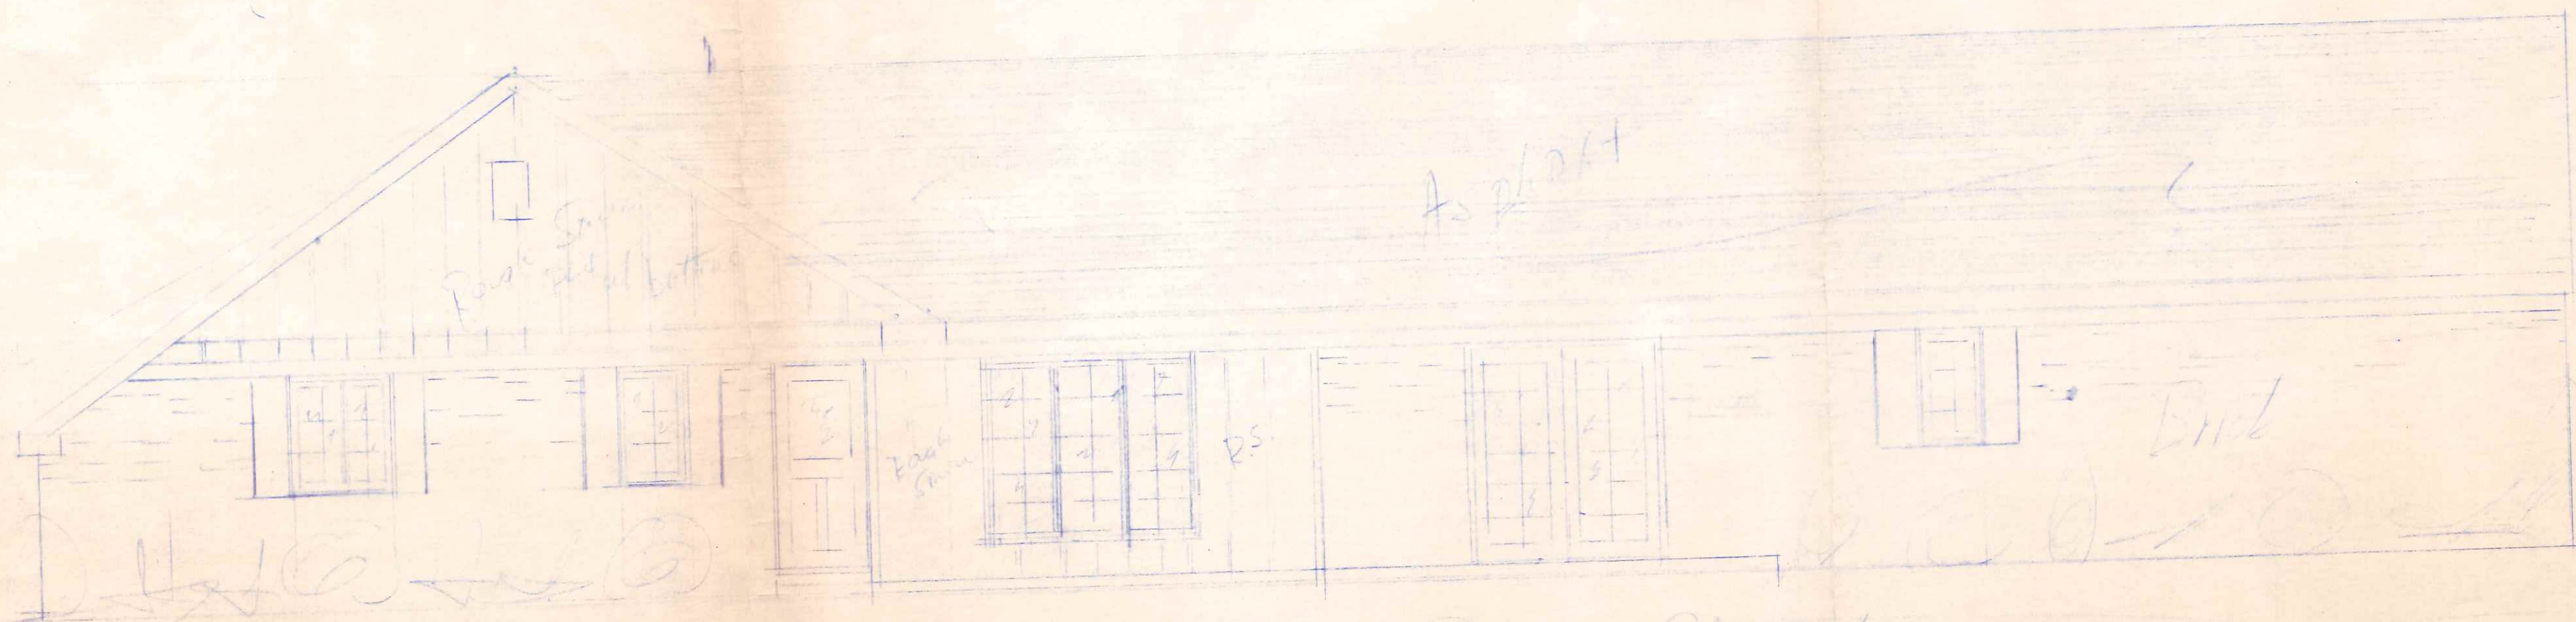

REAR Elevation & Cross Section
 WILLIAM E. BERRY
 by RAN ZACHRY / BHW

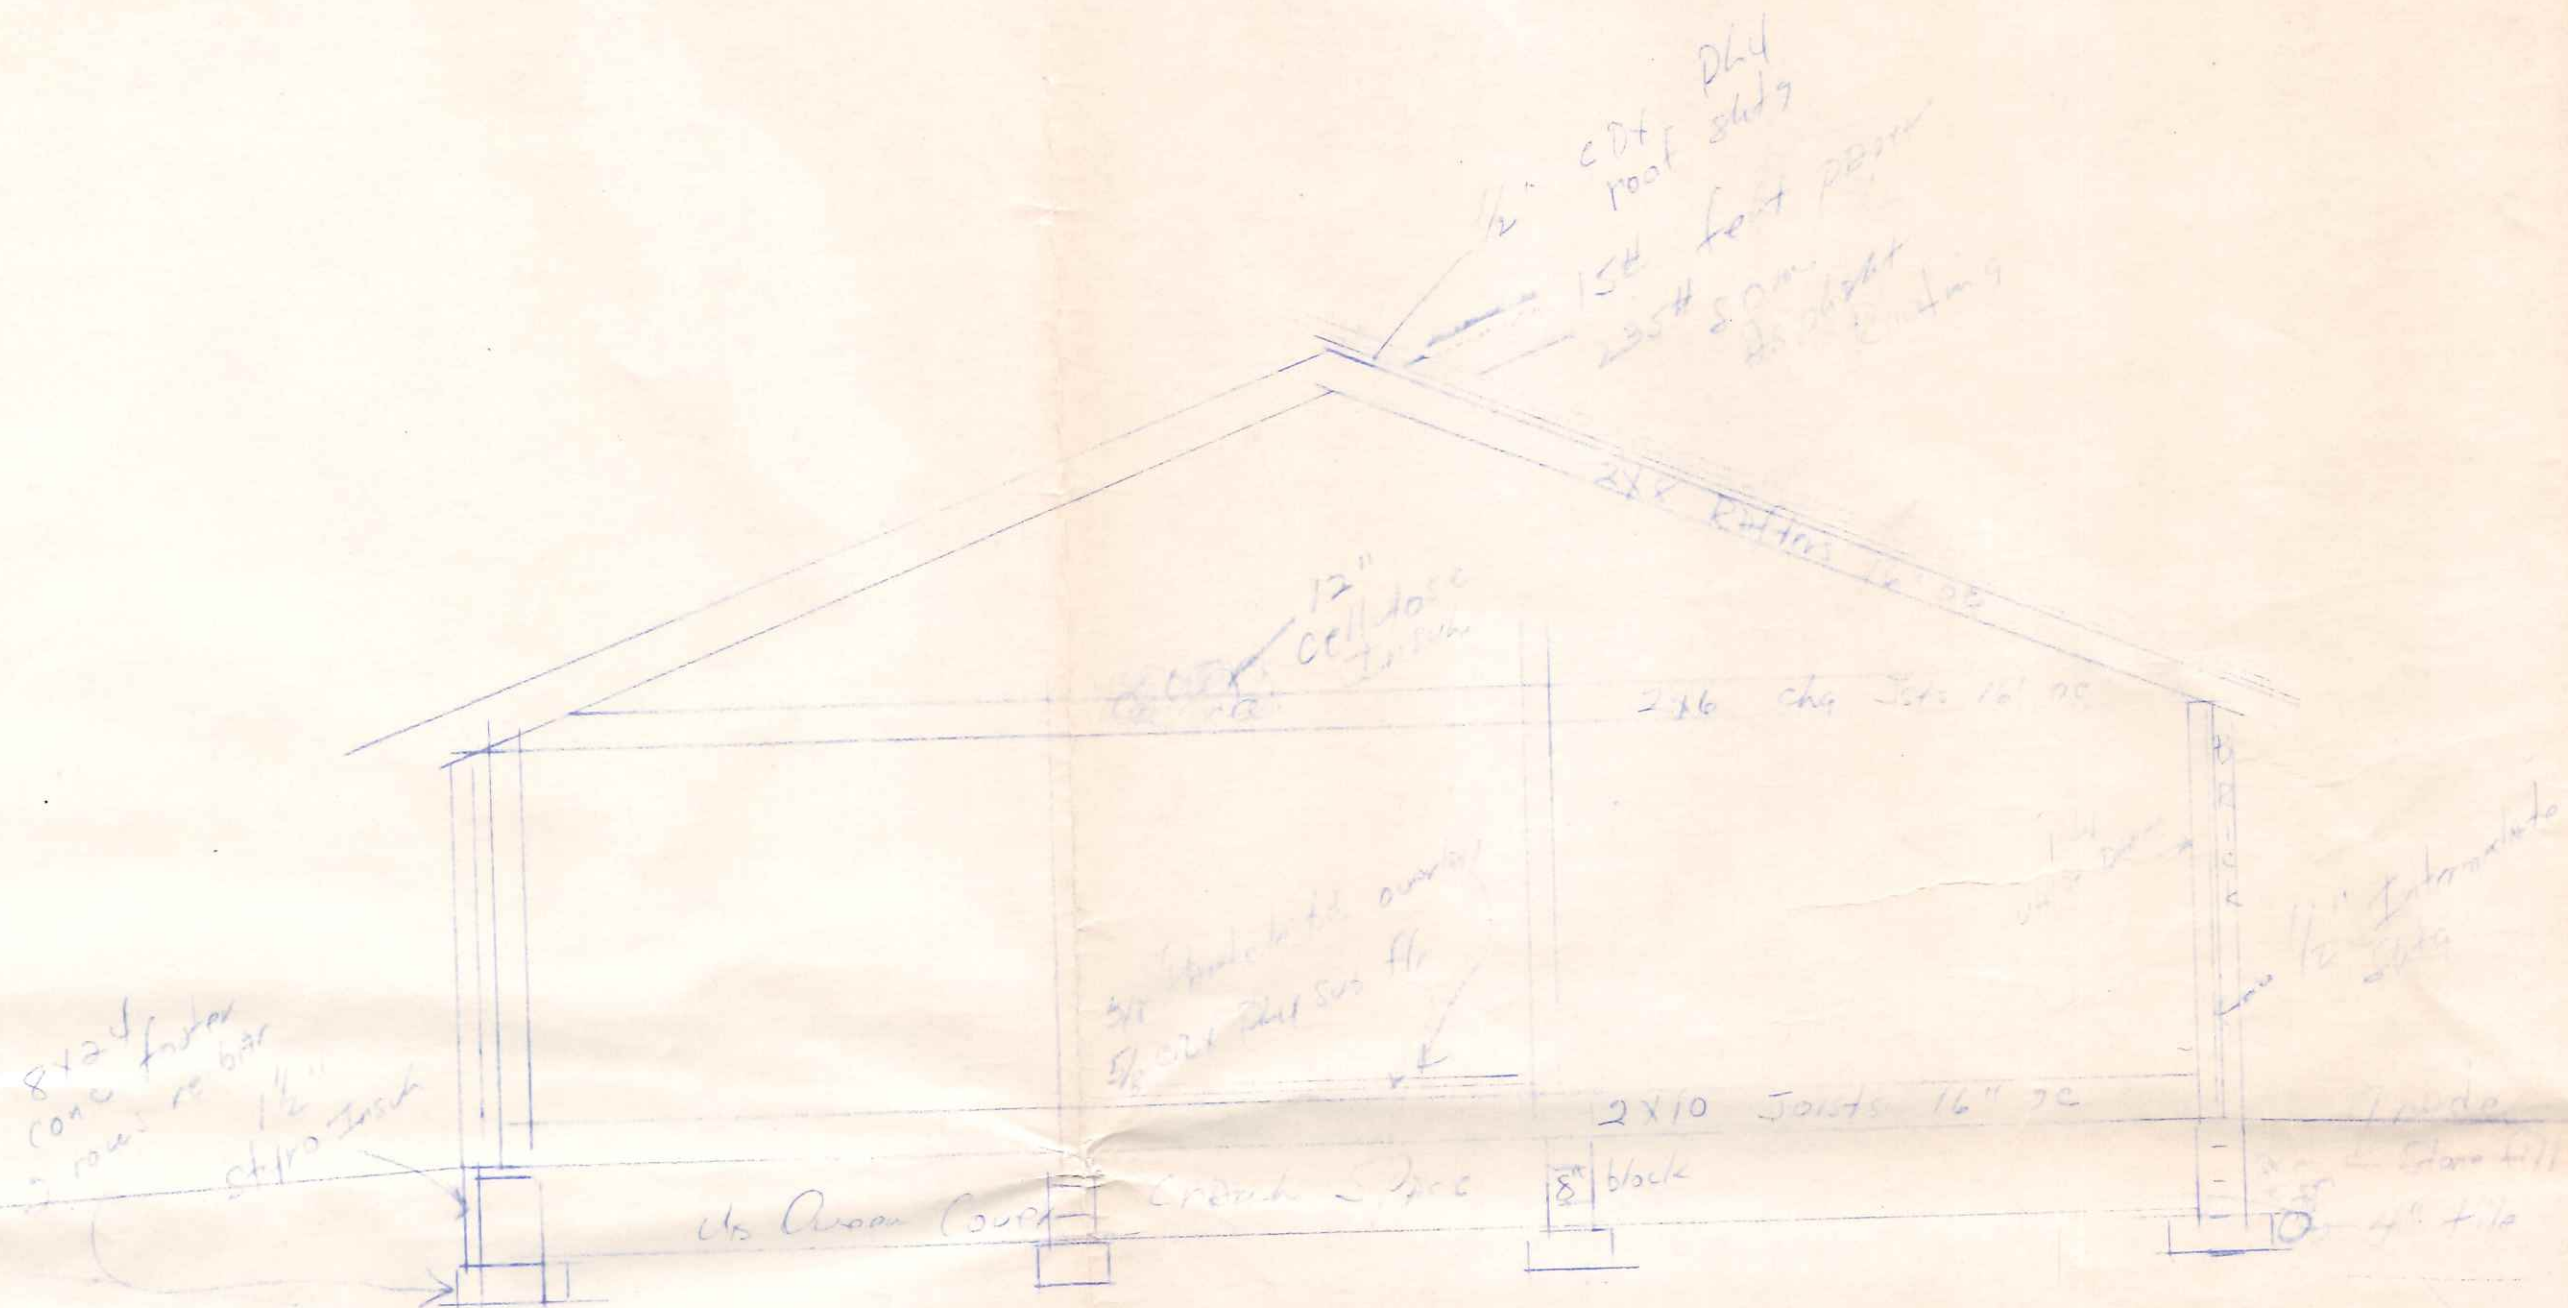

REAR ELEVATION