

19343
CITY OF NAPOLEON
BUILDING CONSTRUCTION PERMIT
 (1, 2 or 3 Family Dwelling)

Owner Name John Rice

Address 615 Buckeye Lane

Builder Name George H. Wiemken

Address 715 Remain St. Tel. 592-1093

Lot Information:

Street No. 615 Buckeye Lane

Lot # 71 Subdivision Anthony Wayne 4th

Lot Dimensions 134'x172' Lot Area 21,456.08 Sq. Ft.

Yard Set Back: Front Dist. "8" Rear Min. 20'

Each Side 10' Total Side Min. 24.61'

Zoning "8" Intended use of Building: Aluminum patio cover

Building Information:

Single Double Multiple New Construction Addition Remodel

Size: Length 20' Width 9' No. of Stories 1

Floor Area: 1st Floor 180 sq. ft. 2nd Floor 3rd Floor Basement

Unfinished Attic Garage

Foundation: Piers Full Basement Part Basement

Existing Concrete slab Block

Walls: Frame Block Brick Other Metal columns

Electrical: Wiring --- Electric Heating Electrical Appliances

Plumbing: Fixtures or Traps --- Warm Air Heating Hot Water Heating

Additional Information: This permit requires compliance with the attached addendum marked Exhibit "A" and made a part here-of.

Date 6-8-76 Applicant Signature Geo. H. Wiemken Builder

Owner - Builder - Agent

Permit No.	529-76		
Issued	June 3, 1976		
By	<u>Thomas W. Senenova</u> Building Inspector		
Valuation	<u>1818.00</u>		
	Fees	Base	Plus
Construction	\$6.00	---	\$6.00
Plumbing		
Electrical			
Heating			
Water Tap			
Sewer Tap			
Temporary Elec.			
TOTAL	\$6.00	---	\$6.00

Inspection Record:

Work Started	Foundations	Plumbing, Heating
Set Back, Side Lines	Plumbing (Rough In)	And Air Conditioning
Excavation	Erecting Frame	Roof
Footing	Electrical Work

Comments: OK - 8/15/77 RRS

Certificate of Occupancy Issued

Pink - Engineer

Inspector

OF NAPOLEON
ZONING PERMIT

Zoning Permit No. 529-76

Issued June 8, 1976

By [Signature]
Zoning Inspector

Filing Fee none
Amount --- Date Paid ---

Key Lane
Division Anthony Wayne Acres 4th Addition
(or Legal Description)
Conform to Dist. "S"

Yard Set Back: Front 24.62' Rear Min. 20'
Each Side 10' Total 20' Side Min. 24.61'

Description of Use Aluminum patio cover 9'x20'
Off Street Parking Spaces Required none

Loading Spaces Required none
None
Yes

Board of Zoning Appeals ---

Applicant Signature [Signature]
Clerk-Treasurer [Signature] Owner-Agent [Signature]

Pink - Engineering
Gold - Board of Zoning Appeals

RECEIVED

CITY OF NAPOLEON
ENGINEERING DEPARTMENT
APPLICATION FOR CONSTRUCTION PERMIT
(PLEASE PRINT OR TYPE)

529-76
BY:
ENGINEERING DEPT.
CITY OF NAPOLEON

MAY 26 1976

MAY 26 1976

The undersigned hereby makes application for the construction, installation, replacement or alteration as herein specified, agreeing to do all such work in accordance with the City of Napoleon's Building Code for 1, 2 and 3 Family Buildings.

RECEIVED

Owner's Name John Rice Address 615 Buckeye Ln, Napoleon, O
Builder's Name Geo. H. Wiemken Address 715 Romain St. Tel 592-1093

LOT INFORMATION: (Not required for roofing or siding job.)

Location of Project to back of house (Patio) Lot # _____

Subdivision _____ Lot Area 20139 Sq. Ft.

Hard Set Back: from Patio Rear 68' Left Side 67' to W

Right Side to E 47' Zoning District _____

BUILDING INFORMATION:

Single _____ Double _____ Multiple _____ New Construction _____

Addition _____ Remodel _____ Attached Garage _____

Detached Garage _____ Accessory Building _____ Replacement _____

Brief Description of Work: Aluminum patio cover attached to overhang of house roof & over existent concrete slab.

Size: Proj 19'0" Width 20' No. of Stories _____

House

Floor Area: 1st Floor 1900 Sq. Ft. 2nd Floor none Sq. Ft.

3rd Floor _____ Sq. Ft. Basement _____ Sq. Ft.

Unfinished Attic _____ Garage included in 1st floor fig

Foundation: Piers _____ Full Basement _____ Part Basement _____

Concrete 5" Thickness Block _____ Size _____

Walls: Frame _____ Block _____ Brick _____ Other _____

RECEIVED

Specific Type of Exterior Siding _____

APPLICATION FOR PERMIT SHALL BE ACCOMPANIED BY TWO COMPLETE SETS OF PLANS INCLUDING: ELEVATIONS, FLOOR PLANS, CROSS SECTIONS AND FLOOR PLANS. IF ADDITIONS OR REMODELING, SHOW ALL EXISTING STRUCTURES AND THEIR SIZE AND LOCATION. ALL PLANS SHALL BE DRAWN TO 1/4"=1'-0" SCALE. PLOT PLAN DRAWN TO 1/8"=1'-0" SCALE.

JUN 3 1976
CITY OF NAPOLEON
ENGINEERING DEPT.
BY: [Signature]

ESTIMATED COST OF COMPLETED PROJECT: \$848⁰⁰

DATE May 24-76 APPLICANT'S SIGNATURE Geo. H. Wiemken
OWNER/BUILDER/AGENT

APPLICATION FOR PERMIT TO TAP SEWER

No. 571

Date 10-25, 1972

Name Robert Beck

Address RR #2 Napoleon, Ohio 43545

LOCATION OF CONNECTION

Street and Number 615 Buckeye Lane

Lot No. 71 Addition Anthony Wayne 4th

Date work will start _____ (All work must be inspected)

Work will be done by _____

I certify that the sewer will be used only as indicated and no other drainage will be connected.

Applicant _____

Date 10-25-72

Address _____

Permit Fee \$60.00
dd

Rupert W. Schweinhagen
Certification by City Clerk

Work Inspected _____

Work Completed _____

Remarks _____

APPLICATION FOR PERMIT TO TAP SEWER

No. 571 Date 10-25, 19 72

Name Robert Beck

Address RR # 2 Napoleon, Ohio 43545

LOCATION OF CONNECTION

Street and Number 615 Buckeye Lane

Lot No. 71 Addition Anthony Wayne 4th

Date work will start _____ (All work must be inspected)

Work will be done by _____

I certify that the sewer will be used only as indicated and no other drainage will be connected.

Applicant _____

Date 10-25-72 Address _____

Permit Fee ⁸ 60.00
pd Rupert W. Schweinhagen
Certification by City Clerk

Work Inspected _____

Work Completed _____

Remarks _____

Rohm Dr

Anthony

Wayne Hthadl

Lot 53

130 X 149


← 34' →

570

← 34' →

149


Garage

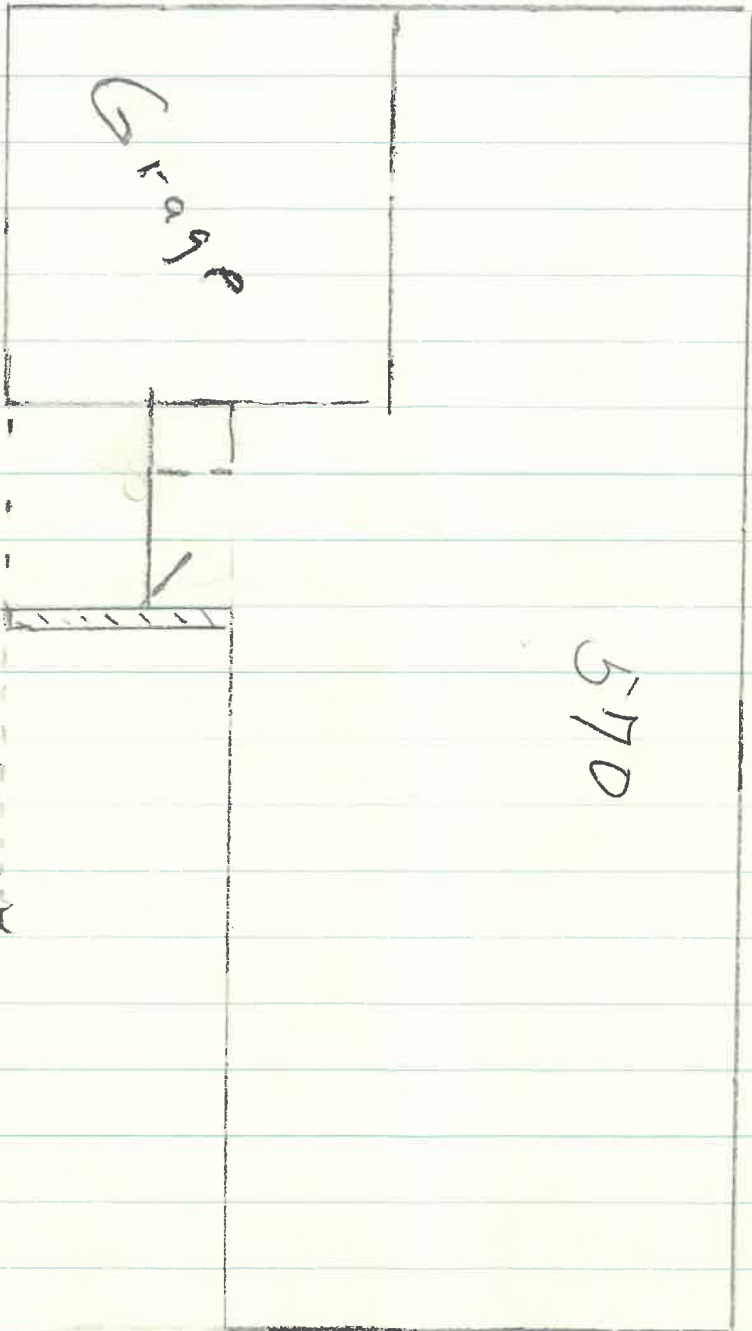

130

40'
30'

↓

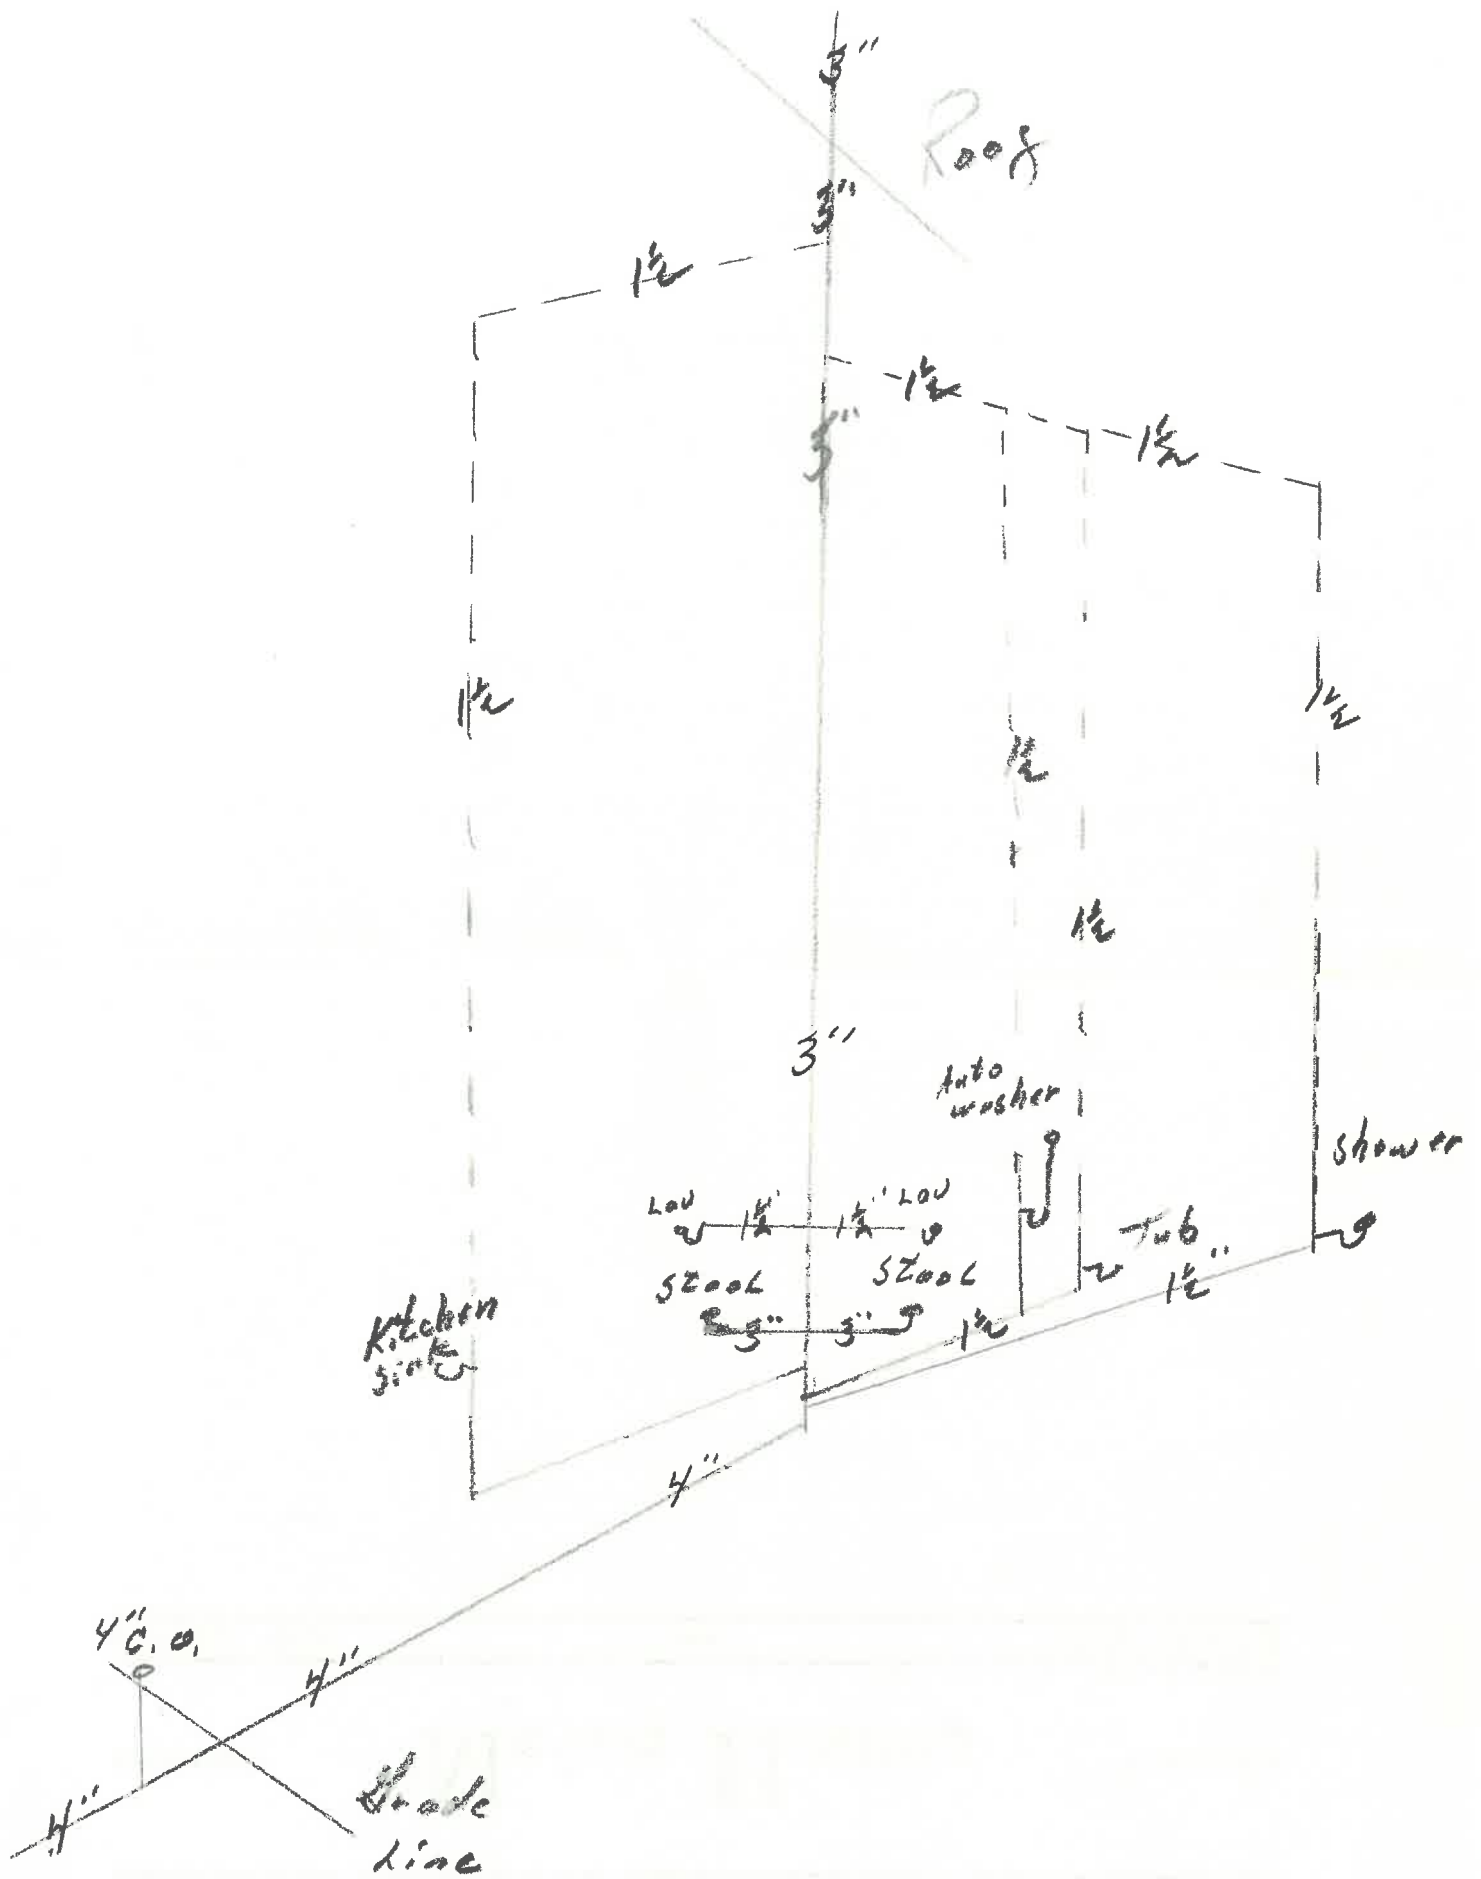

NAPOLÉON, OHIO PHONE 592-6771

Residential **Mejers Heating** *Commercial*

PLUMBING HEATING STORM WINDOWS