

CITY OF NAPOLEON WATER TAPPING PERMIT FORM

PERMIT #:

ISSUED:

JOB LOCATION: \_\_\_\_\_

SUBDIVISION NAME: \_\_\_\_\_ LOT #: \_\_\_\_\_

OWNER:

ADDRESS: 485 Cambridge

CONTRACTOR: \_\_\_\_\_ PHONE: \_\_\_\_\_

TAP SIZE: 1" X 1.5" \_\_\_\_\_ 2" \_\_\_\_\_ OTHER \_\_\_\_\_

AMOUNT PAID: \_\_\_\_\_ YOKE SIZE: \_\_\_\_\_


PLUMBING CONTRACTOR: \_\_\_\_\_ PH: \_\_\_\_\_

DATE OF TAP: 10-15-01 OLD TAP #: — NEW TAP #: 0193

SIZE AND KIND OF MAIN: 8" C-900

LOCATION OF MAIN: 7' South of South CURB DEPTH OF MAIN: 5'

DIST FROM HYDRANT\VALVE: 181' W of Hyd 513 DIST TO CURB STOP FROM CORP: 54'

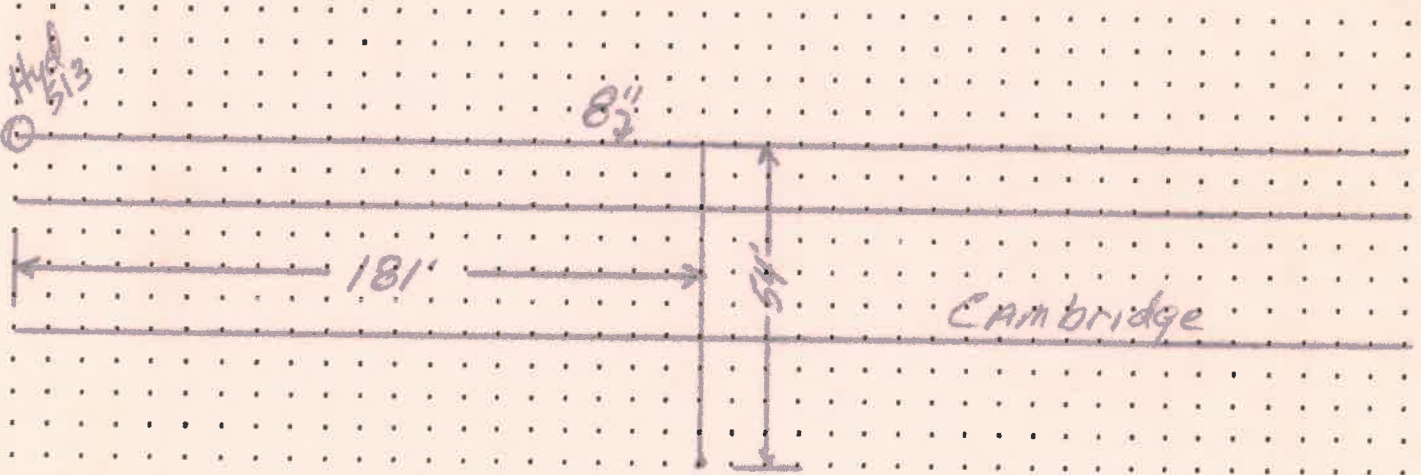

485

DATE APPROVED: Nov 29, 2001 BY: Jeffrey E. Mantel