

CITY OF NAPOLEON WATER TAPPING PERMIT FORM

PERMIT #:

ISSUED:

JOB LOCATION: _____

SUBDIVISION NAME: _____ LOT #: _____

OWNER:

ADDRESS: 212 Carey

CONTRACTOR:

PHONE:

TAP SIZE: 1" _____ 1.5" _____ 2" _____ OTHER 3/4"

AMOUNT PAID: _____ YOKE SIZE: _____


PLUMBING CONTRACTOR: _____ PH: _____

DATE OF TAP: 7-27-01 OLD TAP #: 837 NEW TAP #: 0162

SIZE AND KIND OF MAIN: 6" CIP

LOCATION OF MAIN: 1' North of North curb DEPTH OF MAIN: 4'

DIST FROM HYDRANT\VALVE: 114' W of Hyd 160 DIST TO CURB STOP FROM CORP: 15'

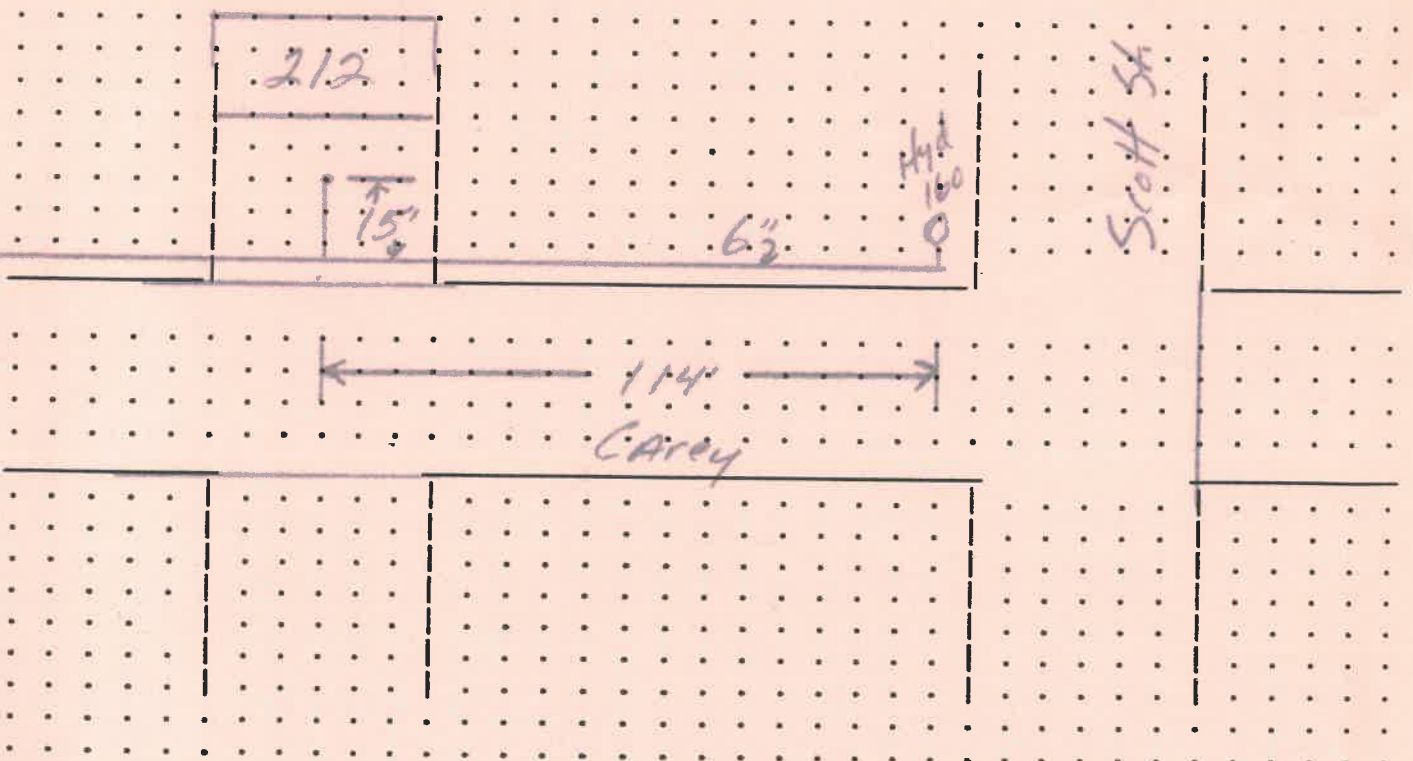

DATE APPROVED: Sept 24, 01

BY: [Signature]