

# CITY OF NAPOLEON RESIDENTIAL ZONING PERMIT APPLICATION

THIS APPLICATION IS FOR RESIDENTIAL DEMOLITIONS, FENCES, POOLS, SHEDS,  
DRIVEWAYS, SIDEWALKS & SEWERS

P-14-0327  
fence

DATE 9-2-14 JOB LOCATION 224 Carey St., Napoleon, Ohio  
 OWNER Richard Trumbo TELEPHONE # 592-0187  
 OWNER ADDRESS 224 Carey St., Napoleon, Ohio 43545  
 CONTRACTOR Danny Maynard self CELL PHONE # \_\_\_\_\_  
 DESCRIPTION OF WORK TO BE PERFORMED Fence in front yard  
 ESTIMATED COMPLETION DATE 9-14-14 ESTIMATED COST \$2000.00

| DESCRIPTION                             | FEE                       | TOTAL COST          |
|---|---------------------------|---------------------|
| Demo Permit                             | (100.3100.46690) \$100.00 | \$                  |
| Fence                                   | (100.3100.46690) \$25.00  | \$ 25 <sup>00</sup> |
| Pool                                    | (100.3100.46690) \$25.00  | \$                  |
| Garage and Shed Under 200 SF (Detached) | (100.3100.46690) \$25.00  | \$                  |
| Driveway                                | 0                         | \$                  |
| Sidewalk/Curbing                        | 0                         | \$                  |
| Sewer Outside                           | 0                         | \$                  |
| <b>Subtotal:</b>                        |                           | \$                  |
|   |                           | \$                  |
| <b>TOTAL FEE:</b>                       |                           | \$ 25 <sup>00</sup> |

**I FULLY UNDERSTAND THAT NO EXCAVATION, CONSTRUCTION OR STRUCTURAL ALTERATION, ELECTRICAL OR MECHANICAL INSTALLATION OR ALTERATION OF ANY BUILDING STRUCTURE, SIGN, OR PART THEREOF AND NO USE OF THE ABOVE SHALL BE UNDERTAKEN OR PERFORMED UNTIL THE PERMIT APPLIED FOR HEREIN HAS BEEN APPROVED AND ISSUED BY THE CITY OF NAPOLEON BUILDING/ZONING DEPARTMENT.**


*I hereby certify that I am the Owner of the named property, or that the proposed work is authorized by the Owner of record and that I have been authorized by the Owner to make this application as his/her authorized agent and I agree to conform to all applicable laws of the jurisdiction. In addition, if a permit for Work described in this application is issued, I certify that the code official or the code official's authorized representative shall have the authority to enter areas covered by such permit at any reasonable hour to enforce the provisions of the code(s) applicable to such permit.*

**I HEREBY ACKNOWLEDGE THAT I HAVE READ AND FULLY UNDERSTAND THE ABOVE LISTED INSTRUCTIONS.**

SIGNATURE OF APPLICANT: Richard C. Trumbo DATE: 9-2-14

PRINT NAME: Richard C. Trumbo

PERMIT # \_\_\_\_\_ BATCH # 30674 CHECK # Cash DATE 9-2-14

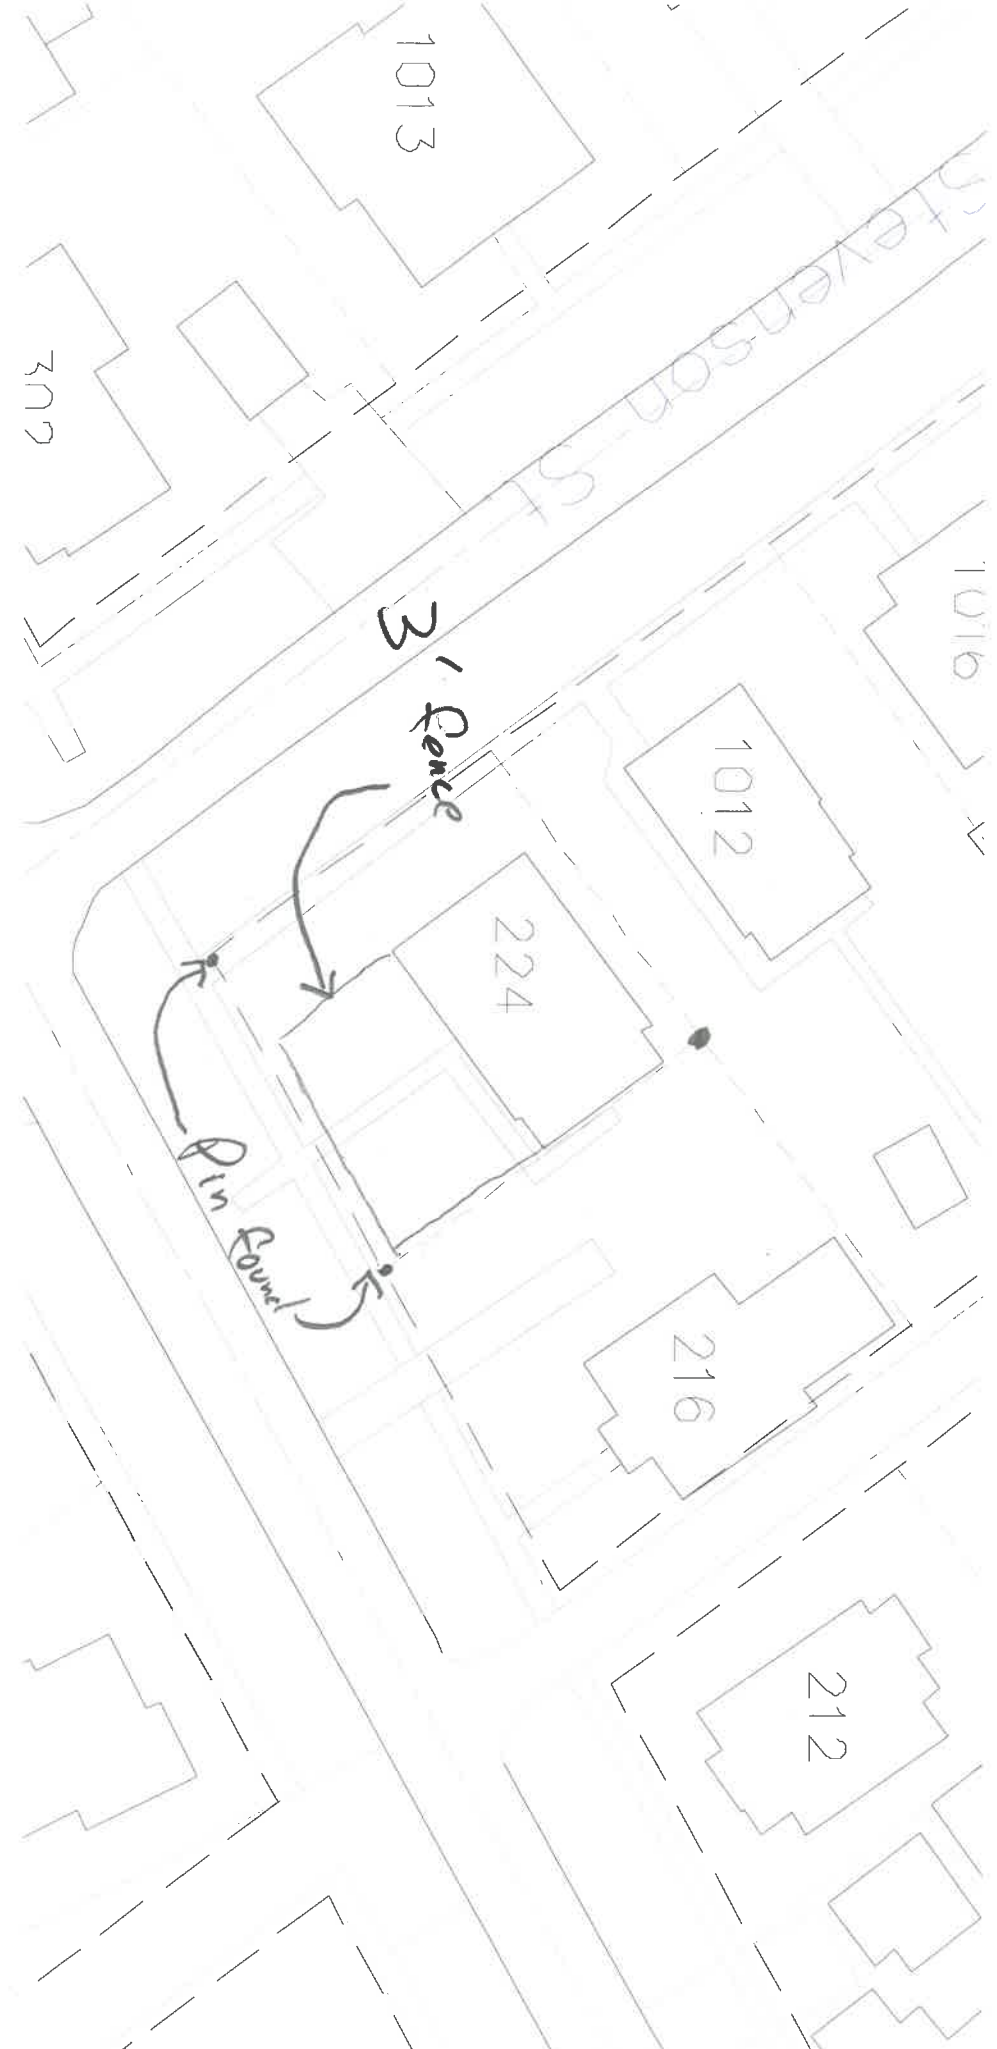

1013

Stevenson St

307

1016

3' Fence


1012

224

Pin Board

216

212

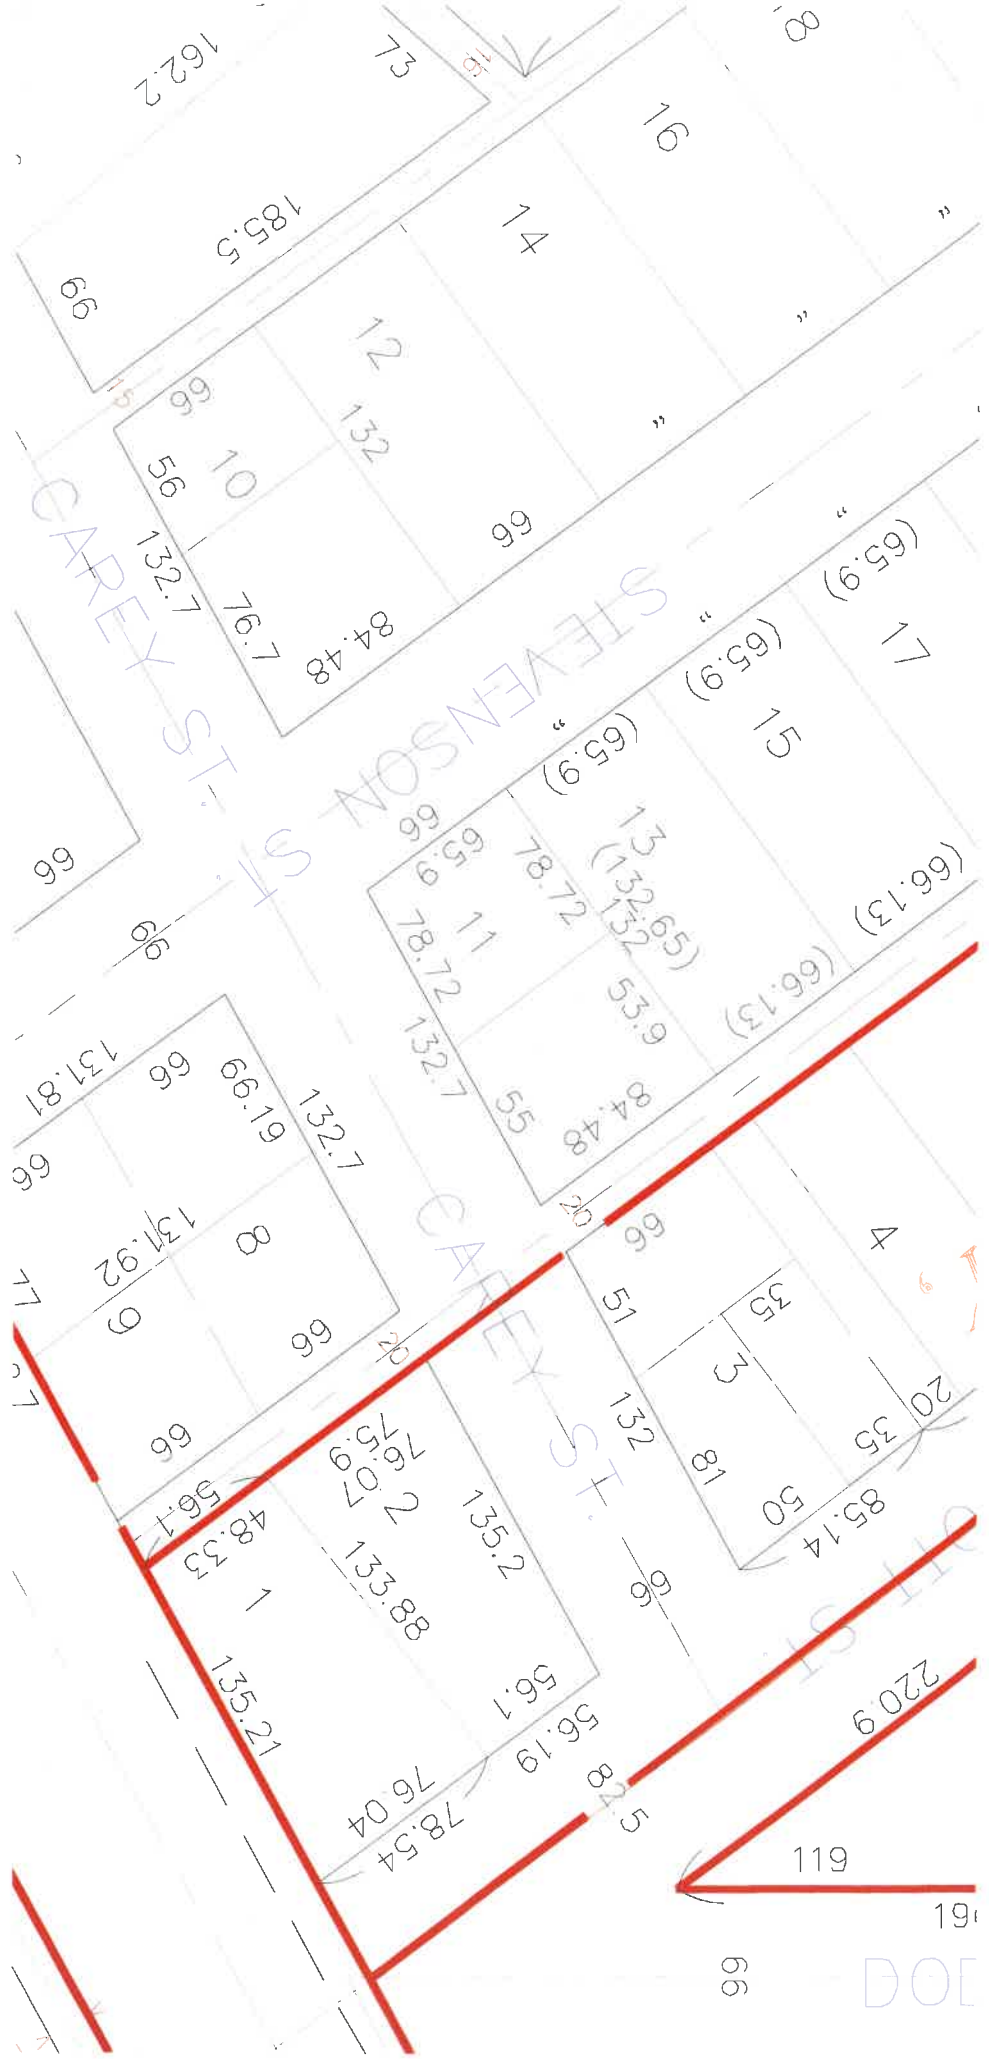

DOE