

CITY OF NAPOLEON WATER TAPPING PERMIT FORM

PERMIT #:

ISSUED:

JOB LOCATION: _____

SUBDIVISION NAME: _____ LOT #: _____

OWNER:

ADDRESS: 302 Carey

CONTRACTOR:

PHONE:

TAP SIZE: 1" _____ 1.5" _____ 2" _____ OTHER 3/4"

AMOUNT PAID: _____ YOKE SIZE: _____

PLUMBING CONTRACTOR: _____ PH: _____




=====

DATE OF TAP: 7-27-01 OLD TAP #: 117 NEW TAP #: 0160

SIZE AND KIND OF MAIN: 6" CIP

LOCATION OF MAIN: 1' North of North curb DEPTH OF MAIN: 4'

DIST FROM HYDRANT\VALVE: 66' W of Hyd¹⁴⁰ DIST TO CURB STOP FROM CORP: 11'

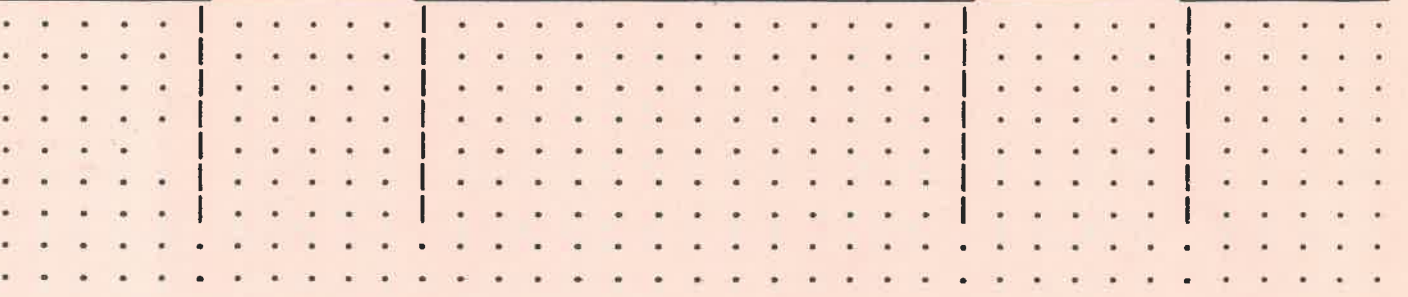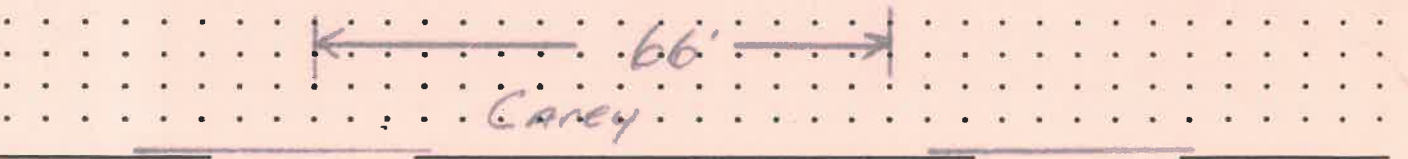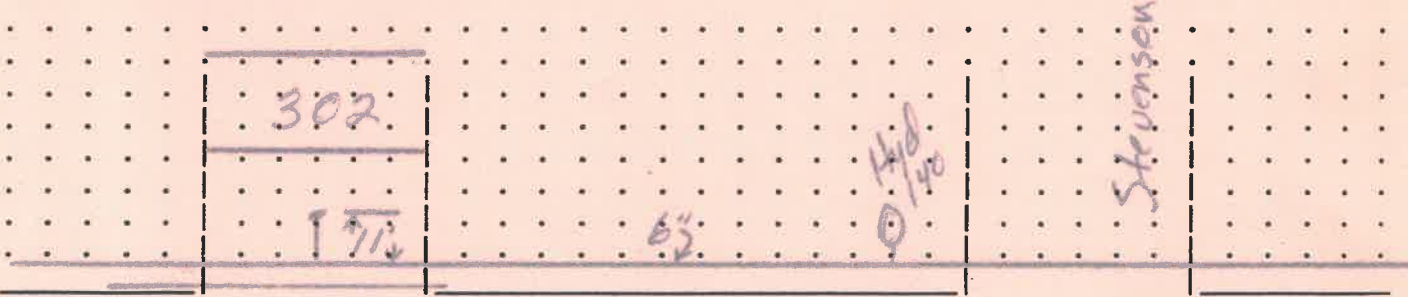

DATE APPROVED: Sept 24, 07

BY: Jeffrey C. Mantugh