

WATER TAPPING PERMIT

issued by

The Napoleon Water Distribution Department

255 West Riverview Ave. Napoleon, Ohio 43545 Pn. 592-4010

Permit No. W-0330 Issued _____ Received of _____ (\$ _____).00

(Charge for tapping permit to supply water service to) Lot No. _____ Sub Div. _____

Street No. _____ Tap Size _____ * Cost \$ _____ .00 Plumber _____



Date completed _____ Approved by *J.P. M... [Signature]* water distribution dept. _____ finance director

Name _____ Size of tap 1" Date 1-22-98 Street and No. 224 Carey


Old Tap No. 3245 New Tap No. 9810 Size and Kind of Main 6" CIP

Location of Main 1' North of North curb Depth of Main 4 1/2'

Distance from Hydrant/Valve 124' East of Hyd 140 Distance to Curb Stop from Corp. 14'

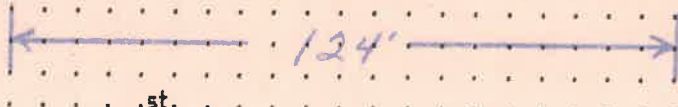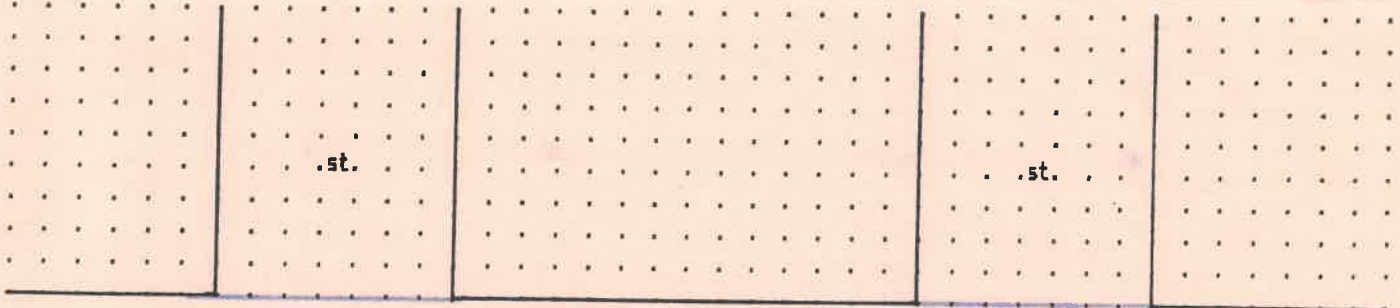

Carey

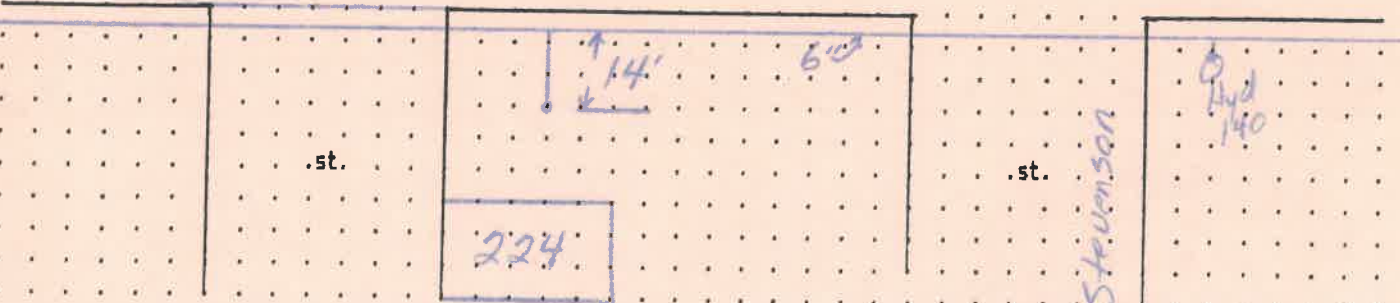

Stevenson

CITY OF NAPOLEON WATER TAPPING PERMIT FORM

PERMIT #:

ISSUED:

JOB LOCATION: _____

SUBDIVISION NAME: _____ LOT #: _____

OWNER:

ADDRESS: 324 Carey

CONTRACTOR:

PHONE:

TAP SIZE: 1" X 1.5" _____ 2" _____ OTHER _____

AMOUNT PAID: _____ YOKE SIZE: _____


PLUMBING CONTRACTOR: _____ PH: _____

DATE OF TAP: 7-27-01 OLD TAP #: 640 NEW TAP #: 0155

SIZE AND KIND OF MAIN: 6" CIP

LOCATION OF MAIN: 1' South of North curb DEPTH OF MAIN: 4'

DIST FROM HYDRANT VALVE: 257' S of Hyd¹⁴⁰ DIST TO CURB STOP FROM CORP: 18'

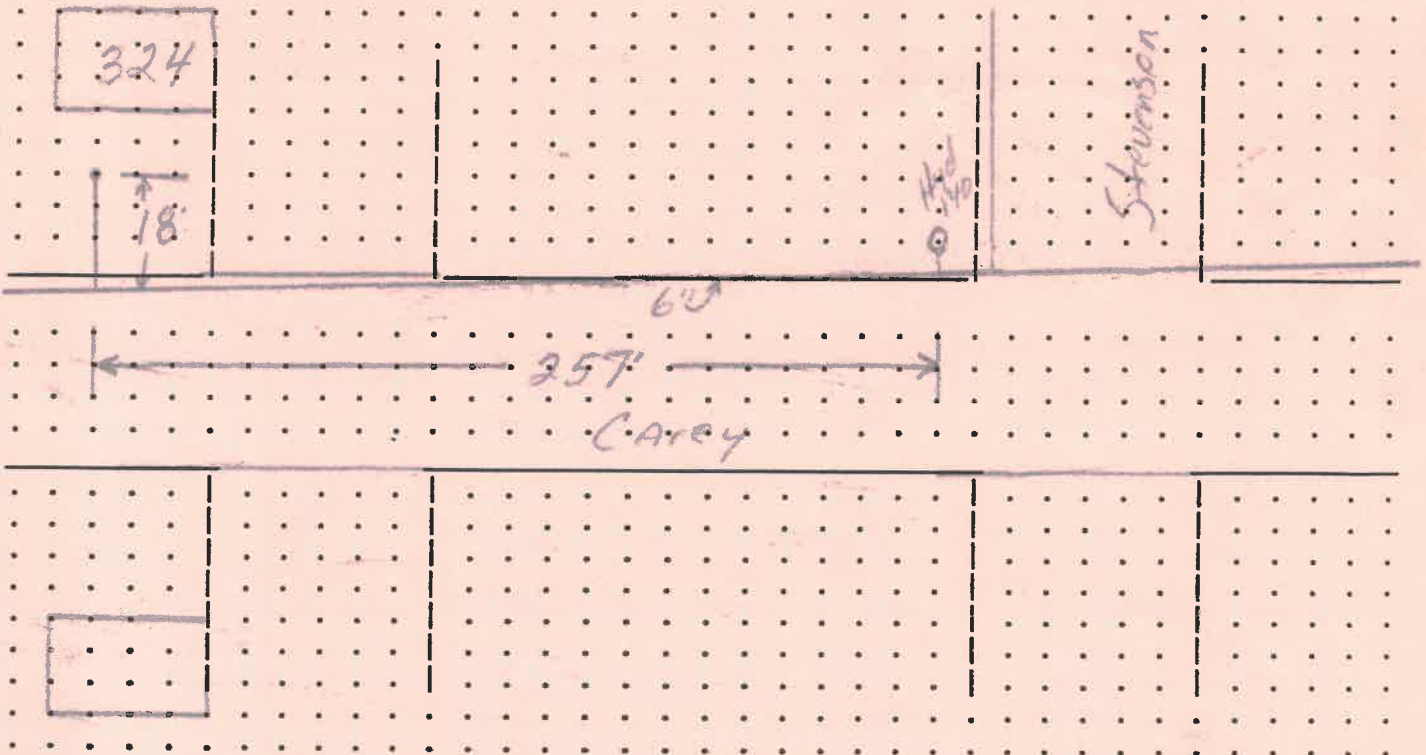

DATE APPROVED: Sept 24, 01

BY: Wayne E. Mantel