

CITY OF NAPOLEON WATER TAPPING PERMIT FORM

PERMIT #:

ISSUED:

JOB LOCATION: _____

SUBDIVISION NAME: _____ LOT #: _____

OWNER:

ADDRESS: 325 Carey

CONTRACTOR: _____ PHONE: _____

TAP SIZE: 1" _____ 1.5" _____ 2" _____ OTHER 3/4"

AMOUNT PAID: _____ YOKE SIZE: _____


PLUMBING CONTRACTOR: _____ PH: _____

DATE OF TAP: 7-20-01 OLD TAP #: 746 NEW TAP #: 0150

SIZE AND KIND OF MAIN: 6" CIP

LOCATION OF MAIN: 1' North of North curb DEPTH OF MAIN: 5'

DIST FROM HYDRANT\VALVE: 239' W of Hyd 140 @ Stevenson DIST TO CURB STOP FROM CORP: 35'

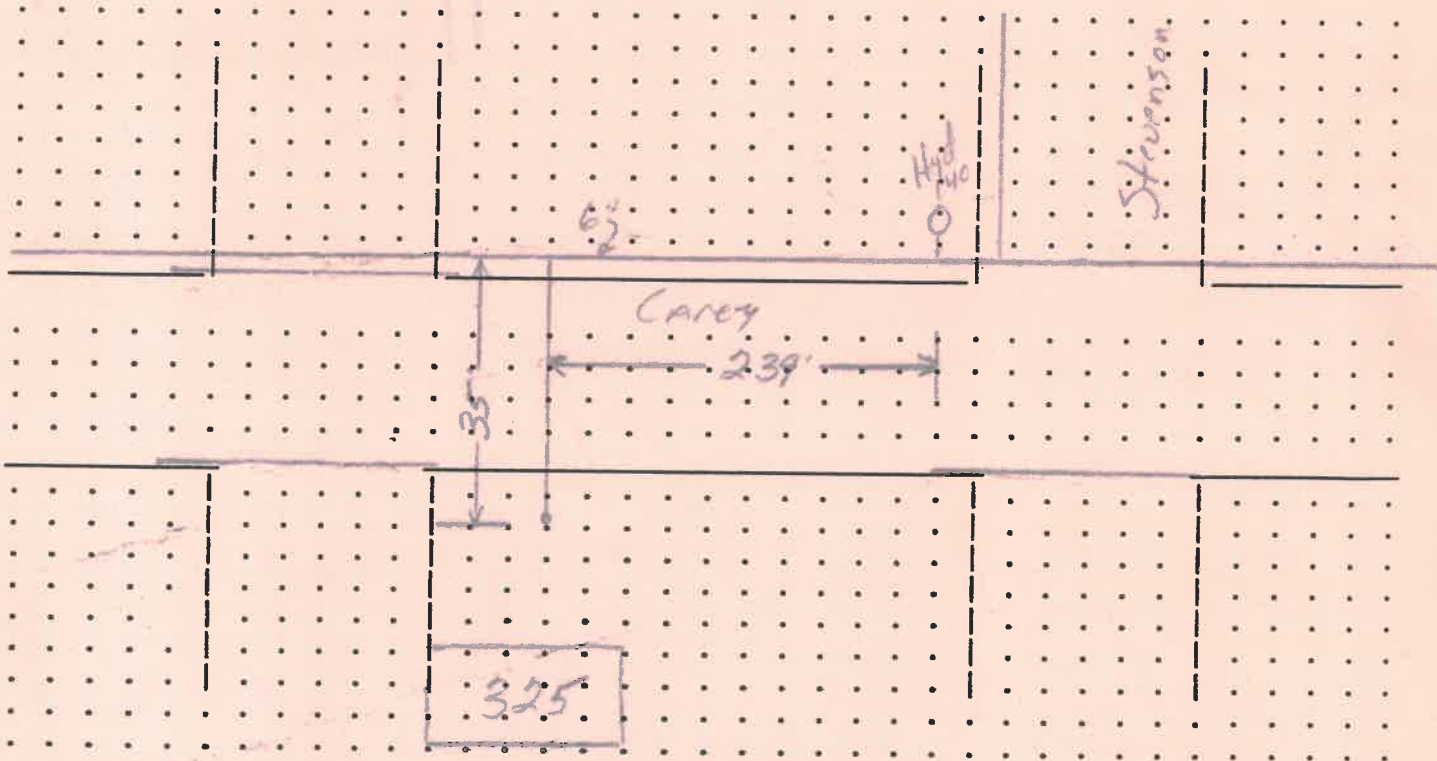

DATE APPROVED: Sept 24, 01

BY: Jeffrey E. Mantugh