

CITY OF NAPOLEON WATER TAPPING PERMIT FORM

PERMIT #:

ISSUED:

JOB LOCATION: _____

SUBDIVISION NAME: _____ LOT #: _____

OWNER:

ADDRESS: 339 Carey

CONTRACTOR:

PHONE:

TAP SIZE: 1" _____ 1.5" _____ 2" _____ OTHER 3/4"

AMOUNT PAID: _____ YOKE SIZE: _____


PLUMBING CONTRACTOR: _____ PH: _____

DATE OF TAP: 8-29-01 OLD TAP #: 143 NEW TAP #: 0166

SIZE AND KIND OF MAIN: 6" CIP

LOCATION OF MAIN: 9' North of South curb DEPTH OF MAIN: 4'

DIST FROM HYDRANT VALVE: 92' E of Hyd 139 DIST TO CURB STOP FROM CORP: 13'

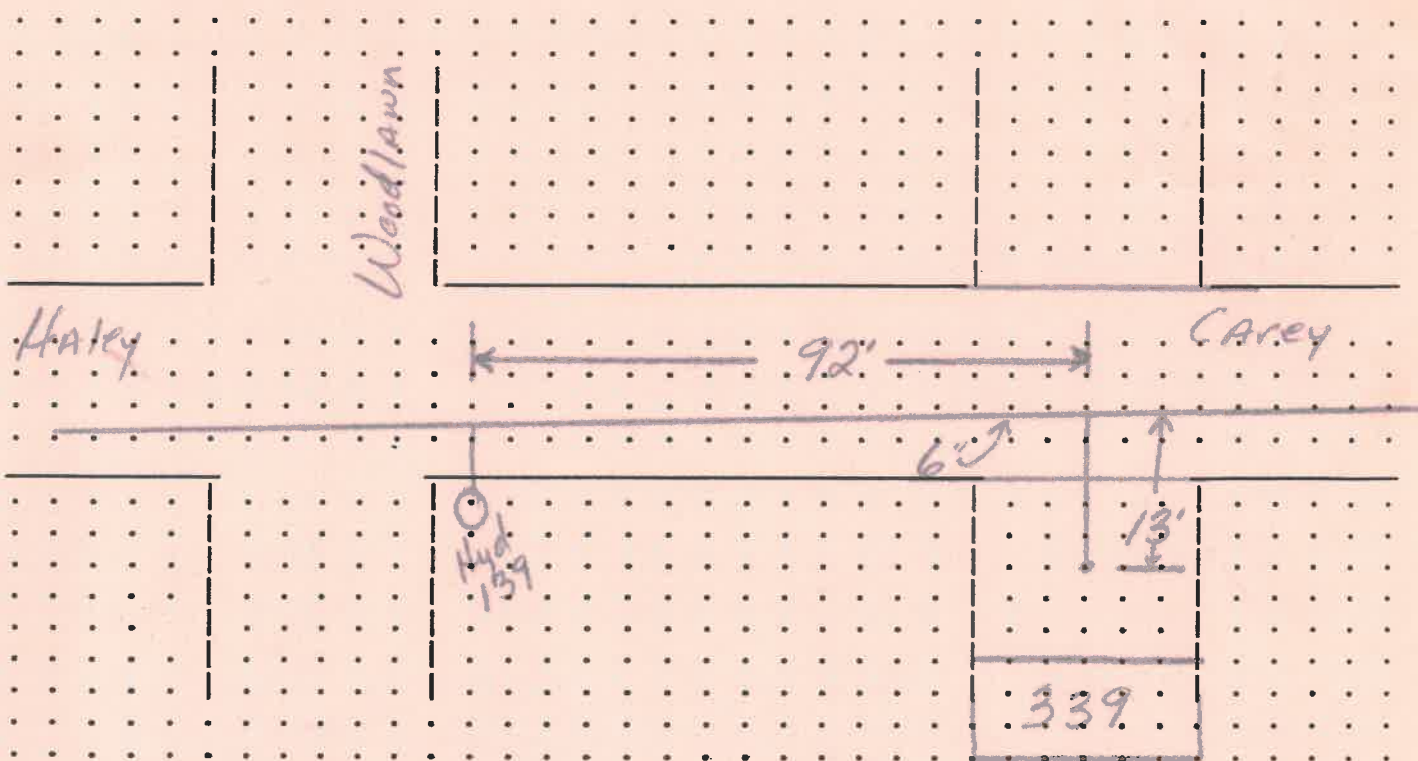

DATE APPROVED: Sept 24, 01

BY: Jeffrey E. Mantugh