

Phase #3

30.00'

M. Rabe

1160

Chelsea Ave.

10' 5" @ 2' 4" F/L
4" @ 10' @ 2' 4" F/L
4x6 glue jct. reducer
to 6" DR 35


45°
5' F/L

6" 5 DR 35 @ 3' 5" F/L
6.2' F/L

MR


4'

Common Lawn

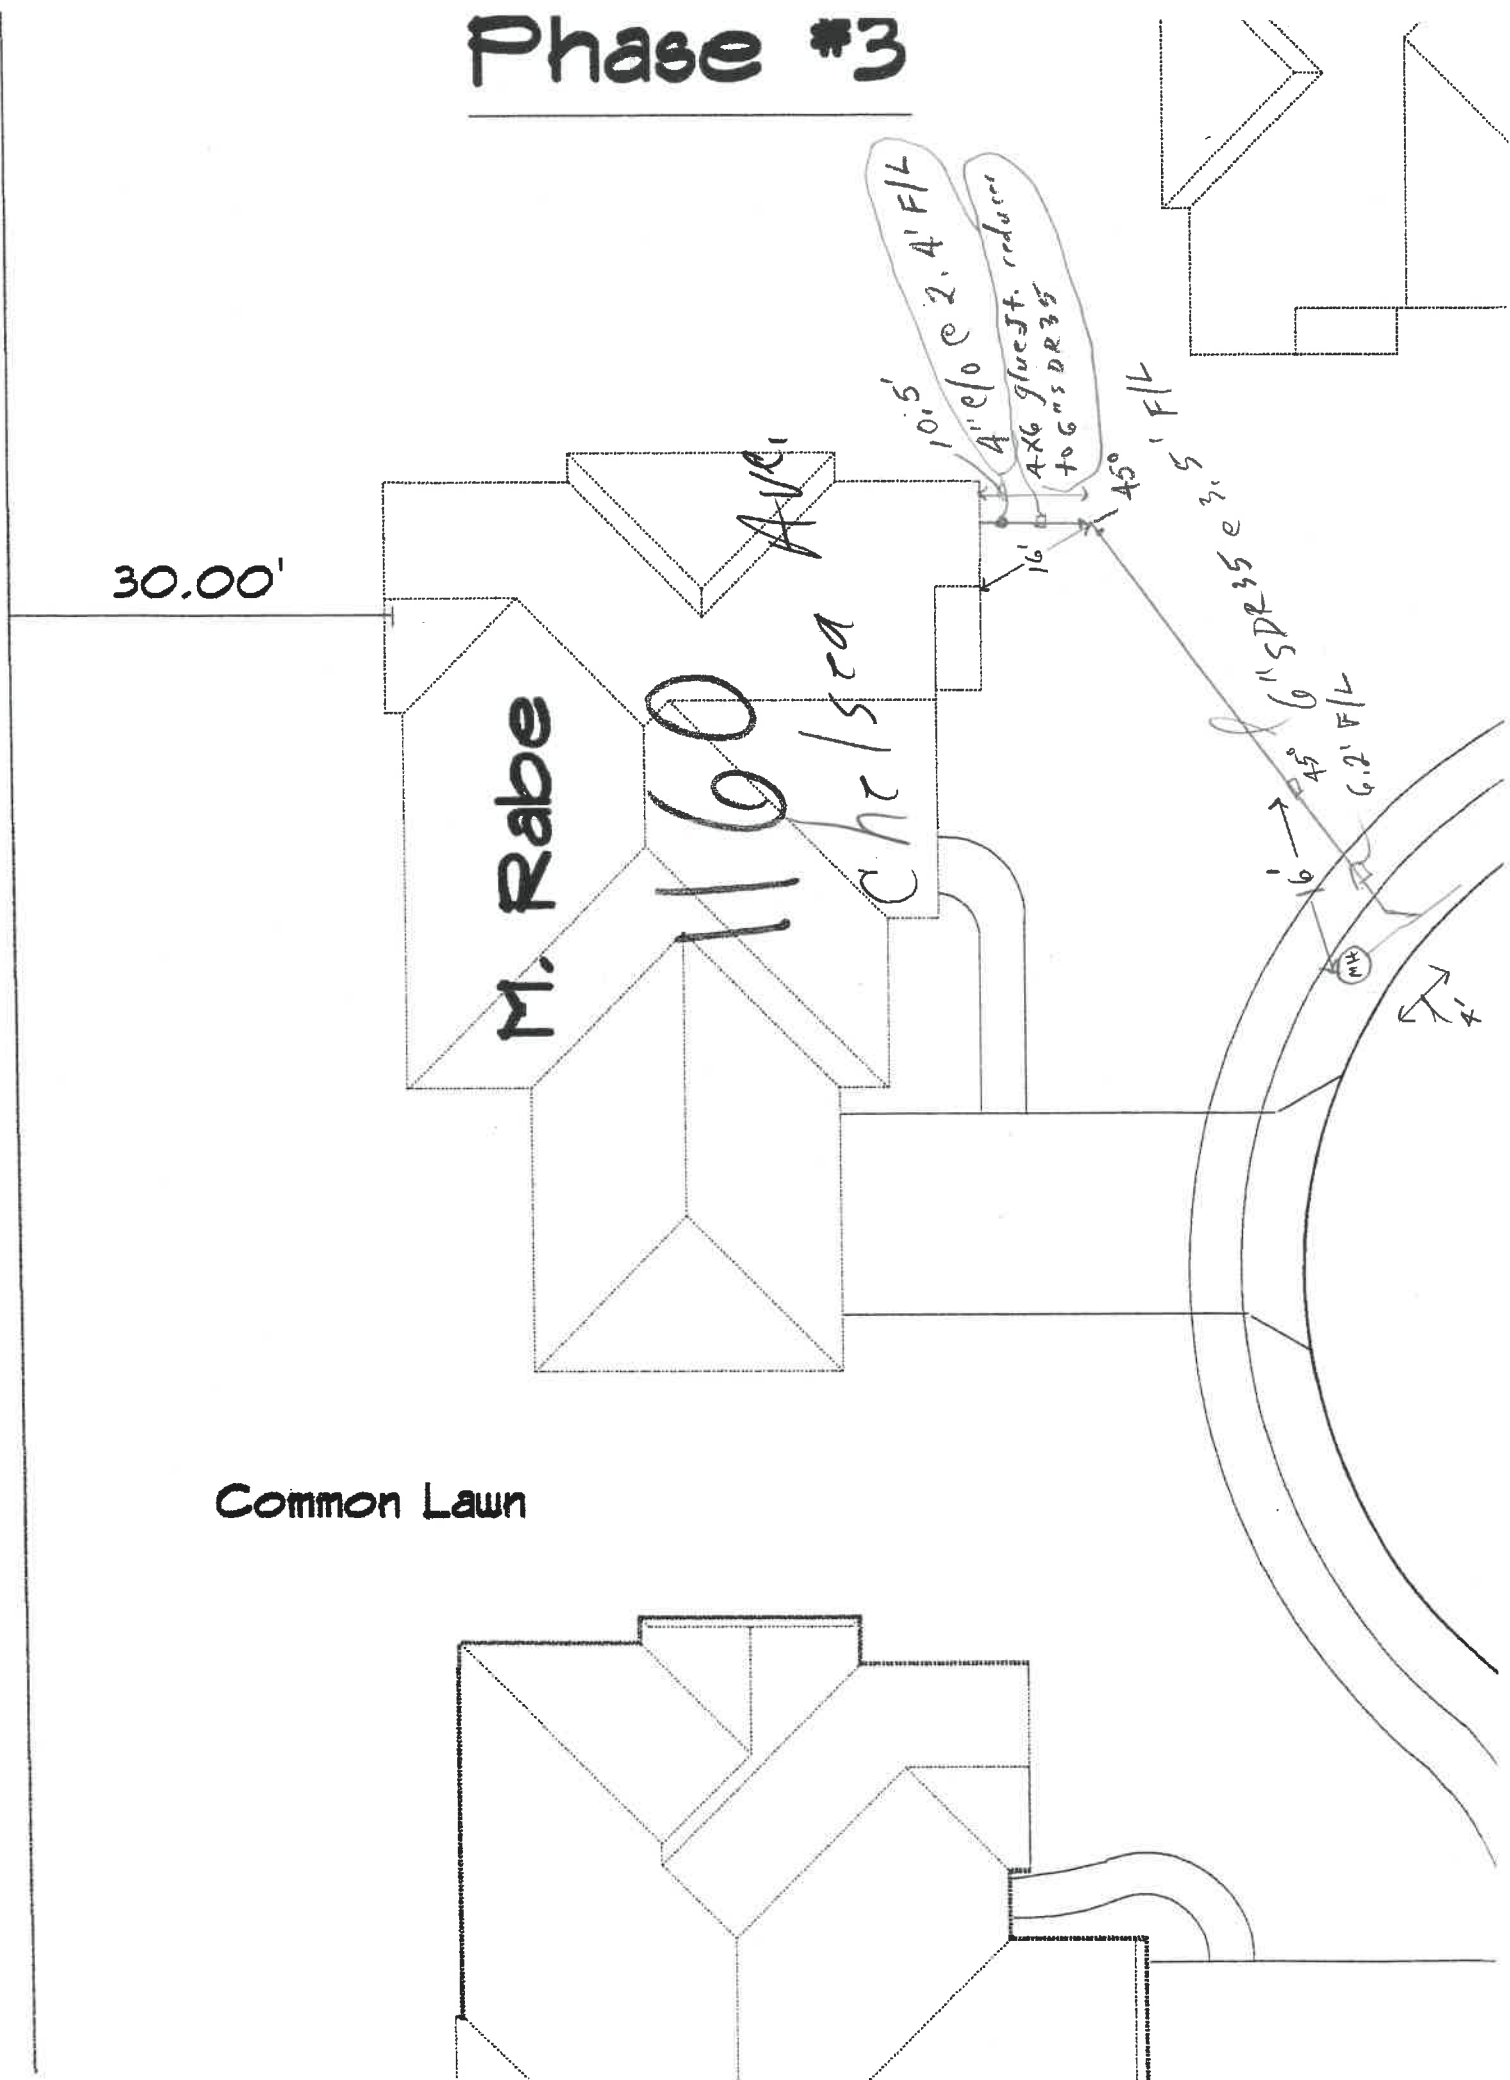


Pha

Common Lawn 1148
~~1158~~
Meter Room

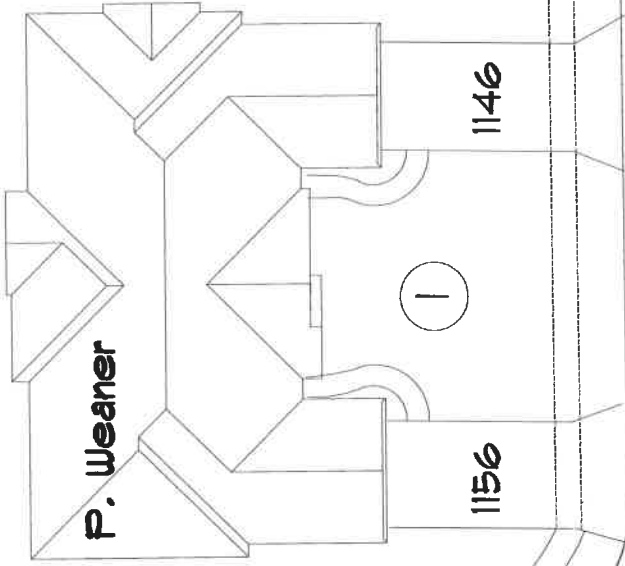

30.00'

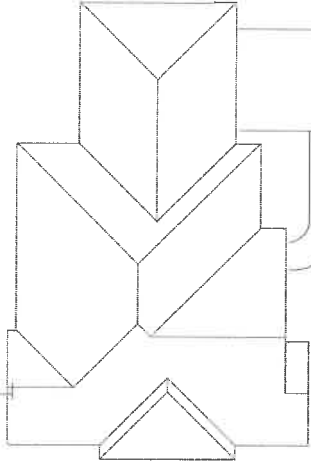

J

Common Lawn


K

Chelsea Ave

Phase #3

Common Lawn

30.00'

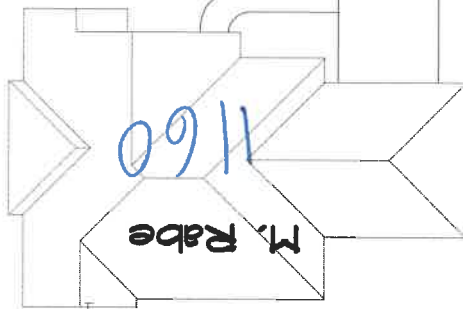

Common Lawn

Common Lawn

