


Date - 4-22-93
Location - 980 Chesterfield
Owner - _____
Address - _____
Contractor - Beck's Const.
Address - _____
Work Discrip. - Sanitary Sewer Service

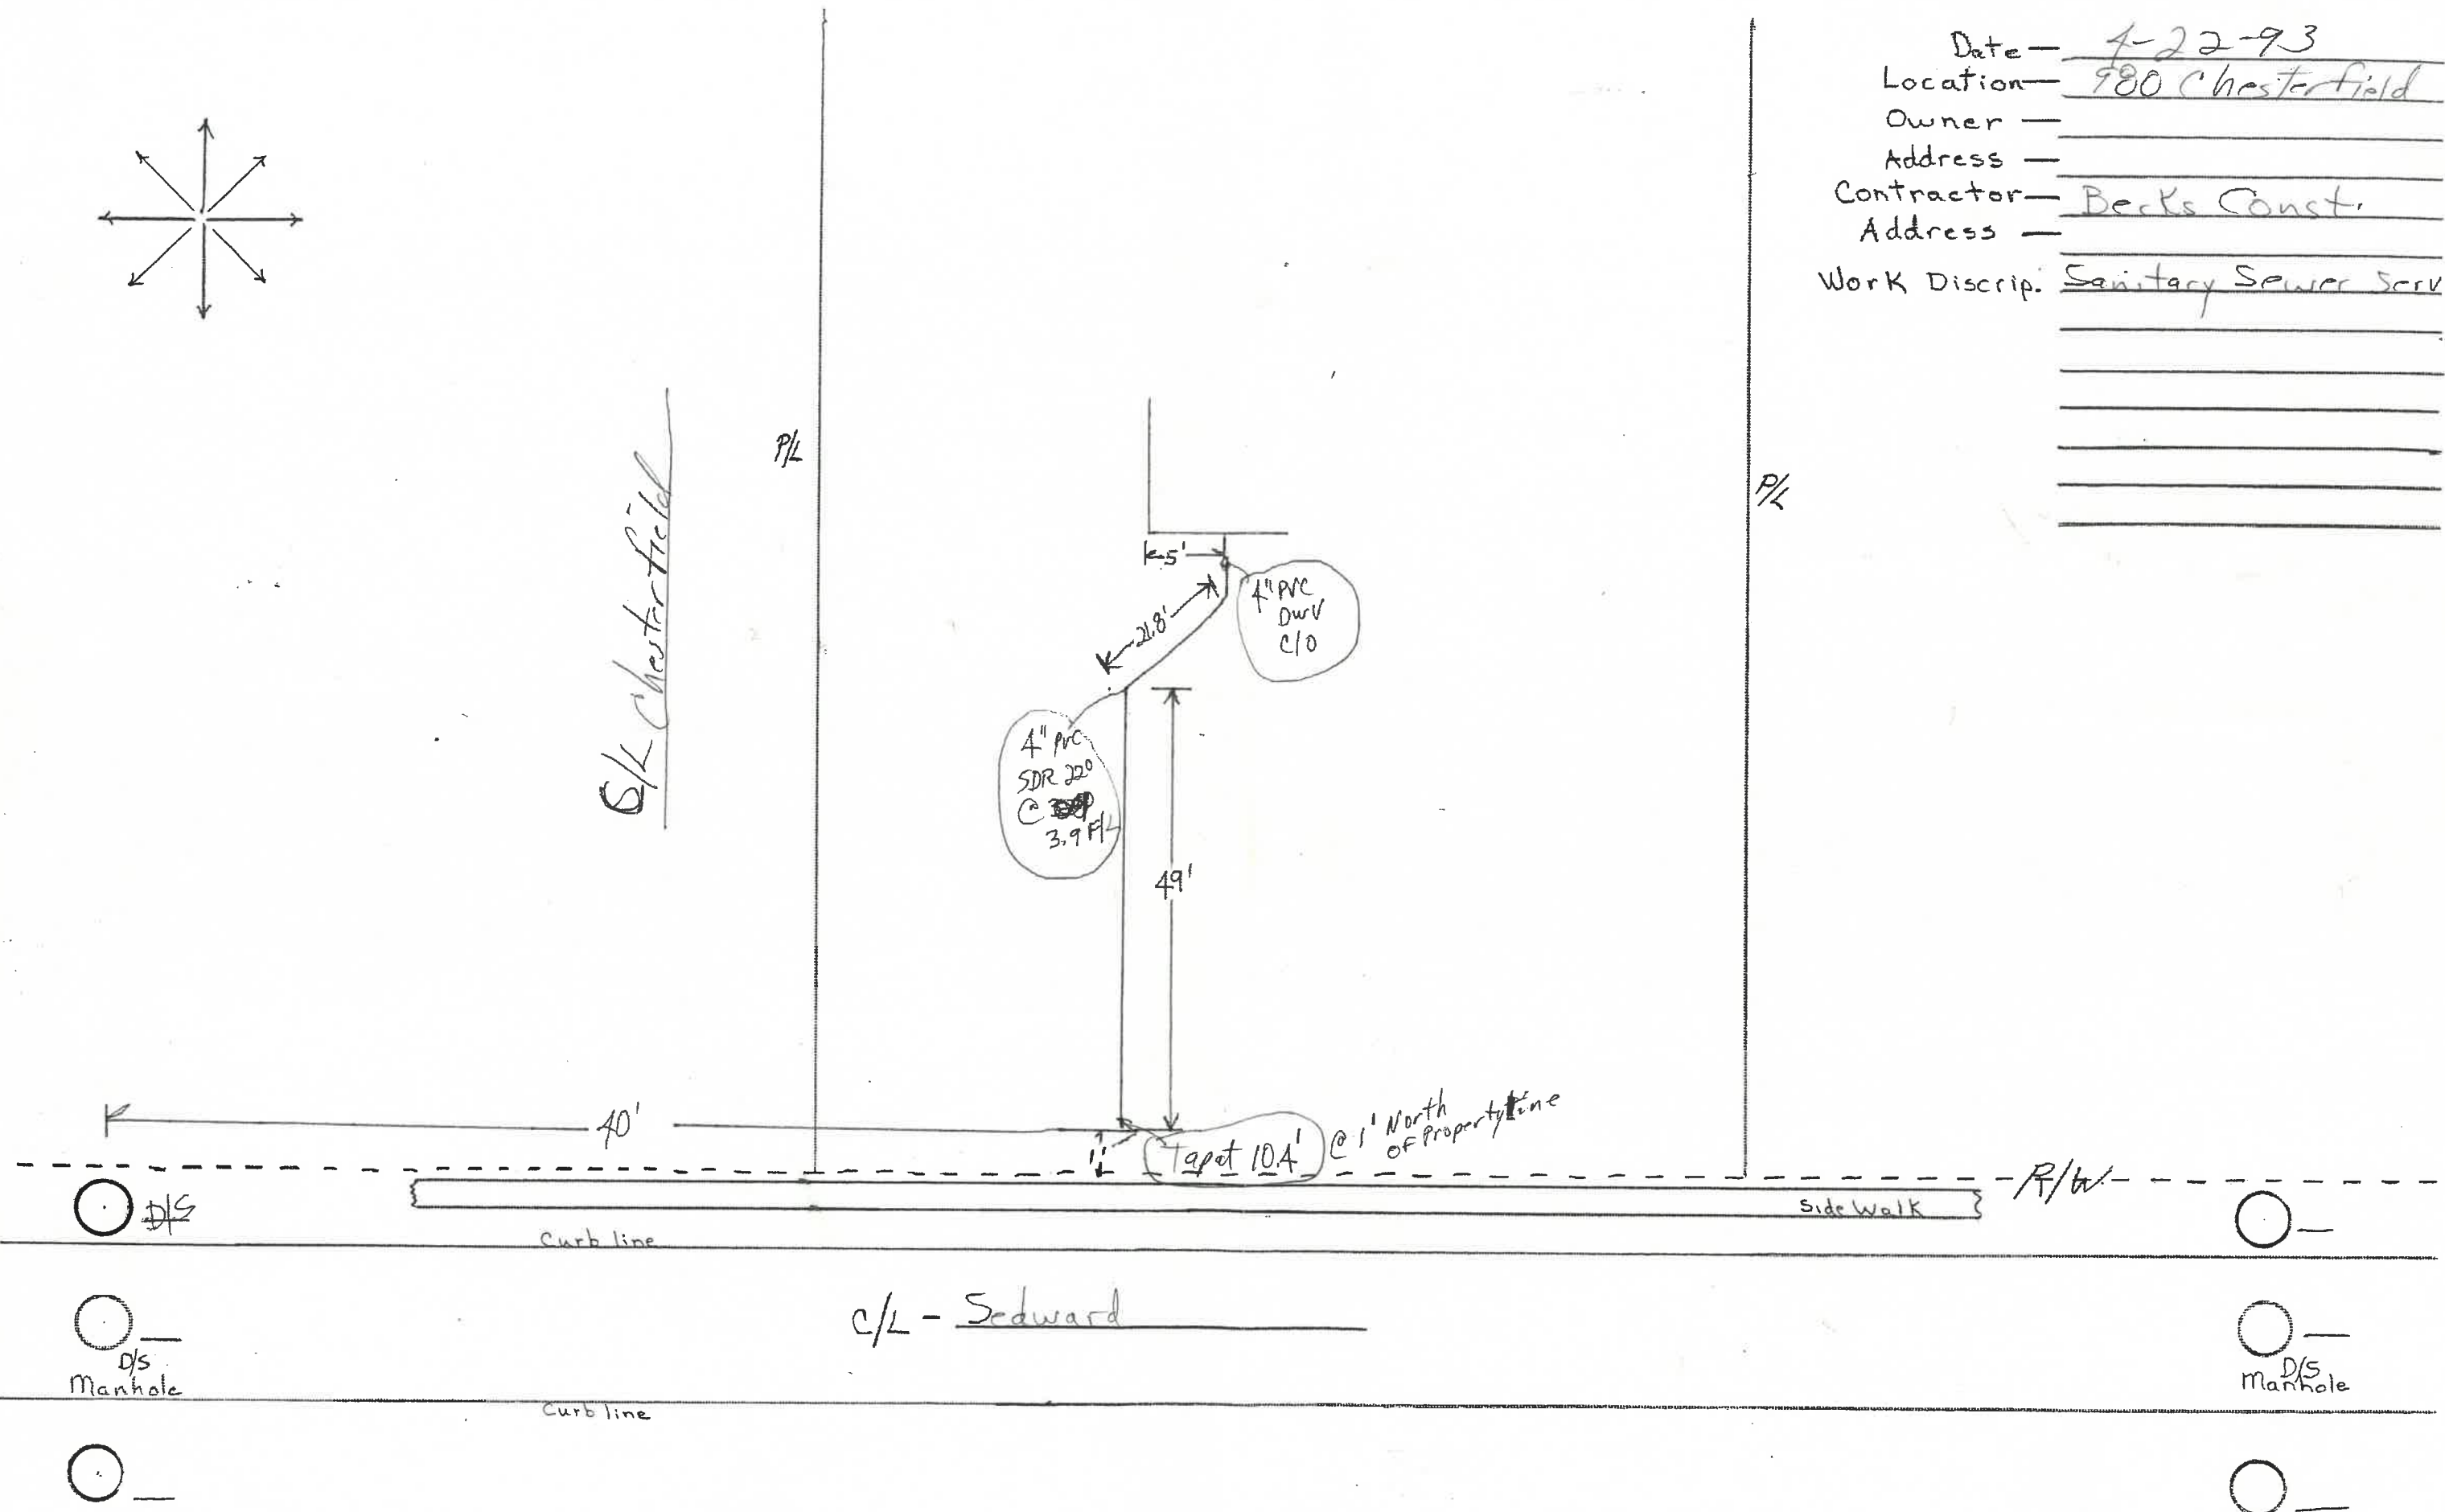

Place an X for the manhole applicable.