

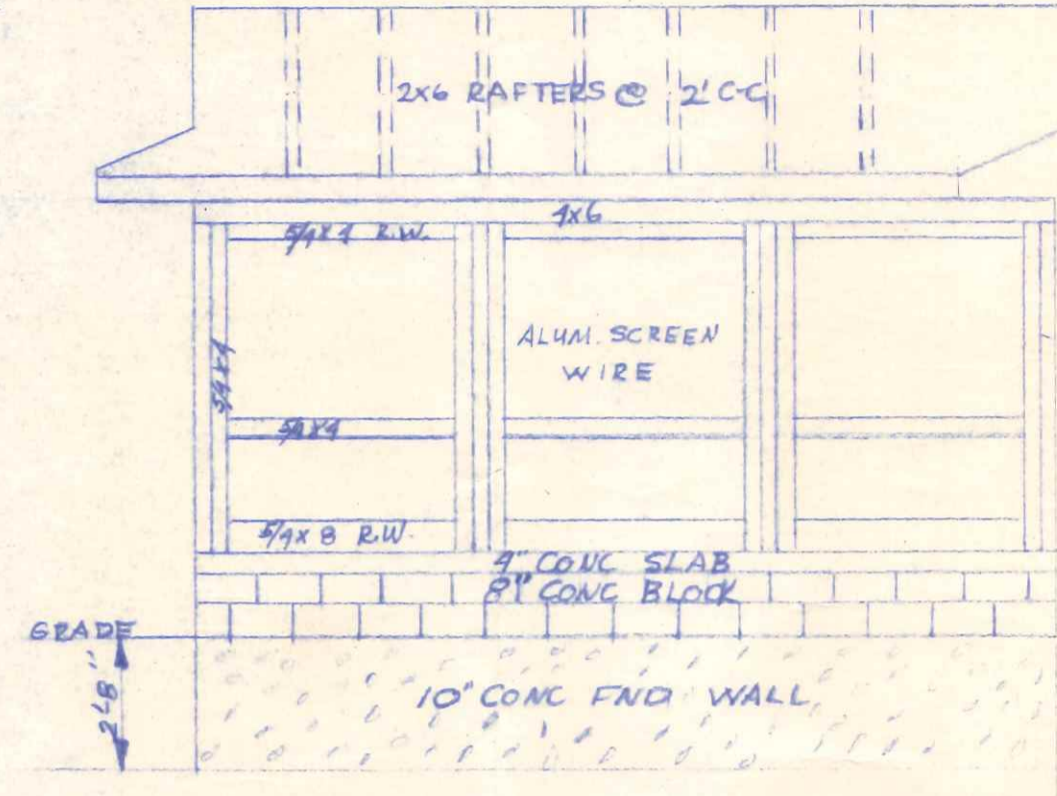
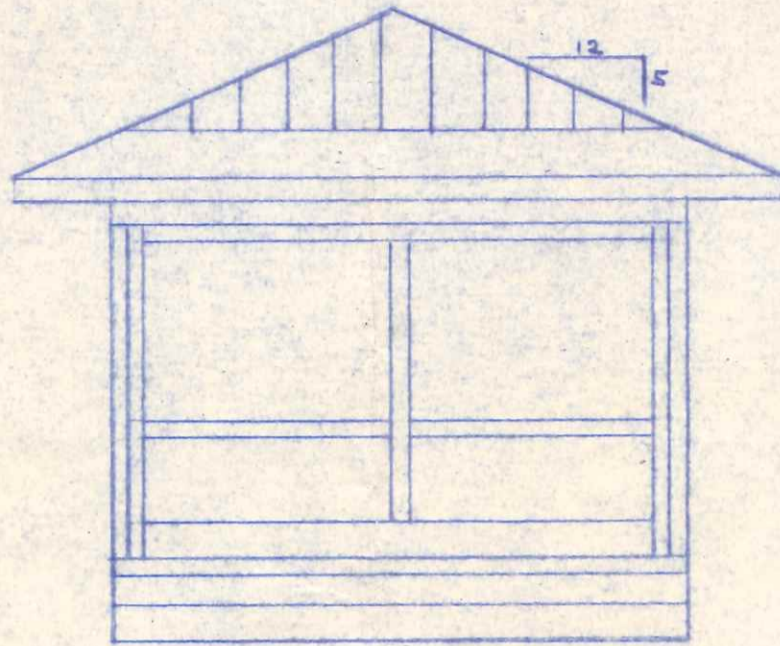


956  
Clairmont

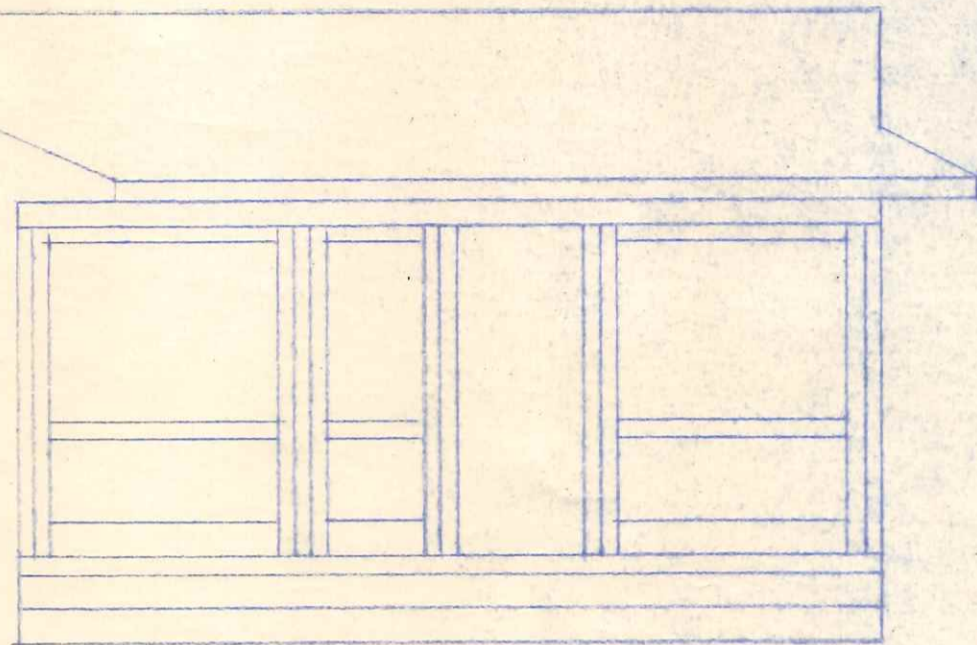

EXISTING HOUSE

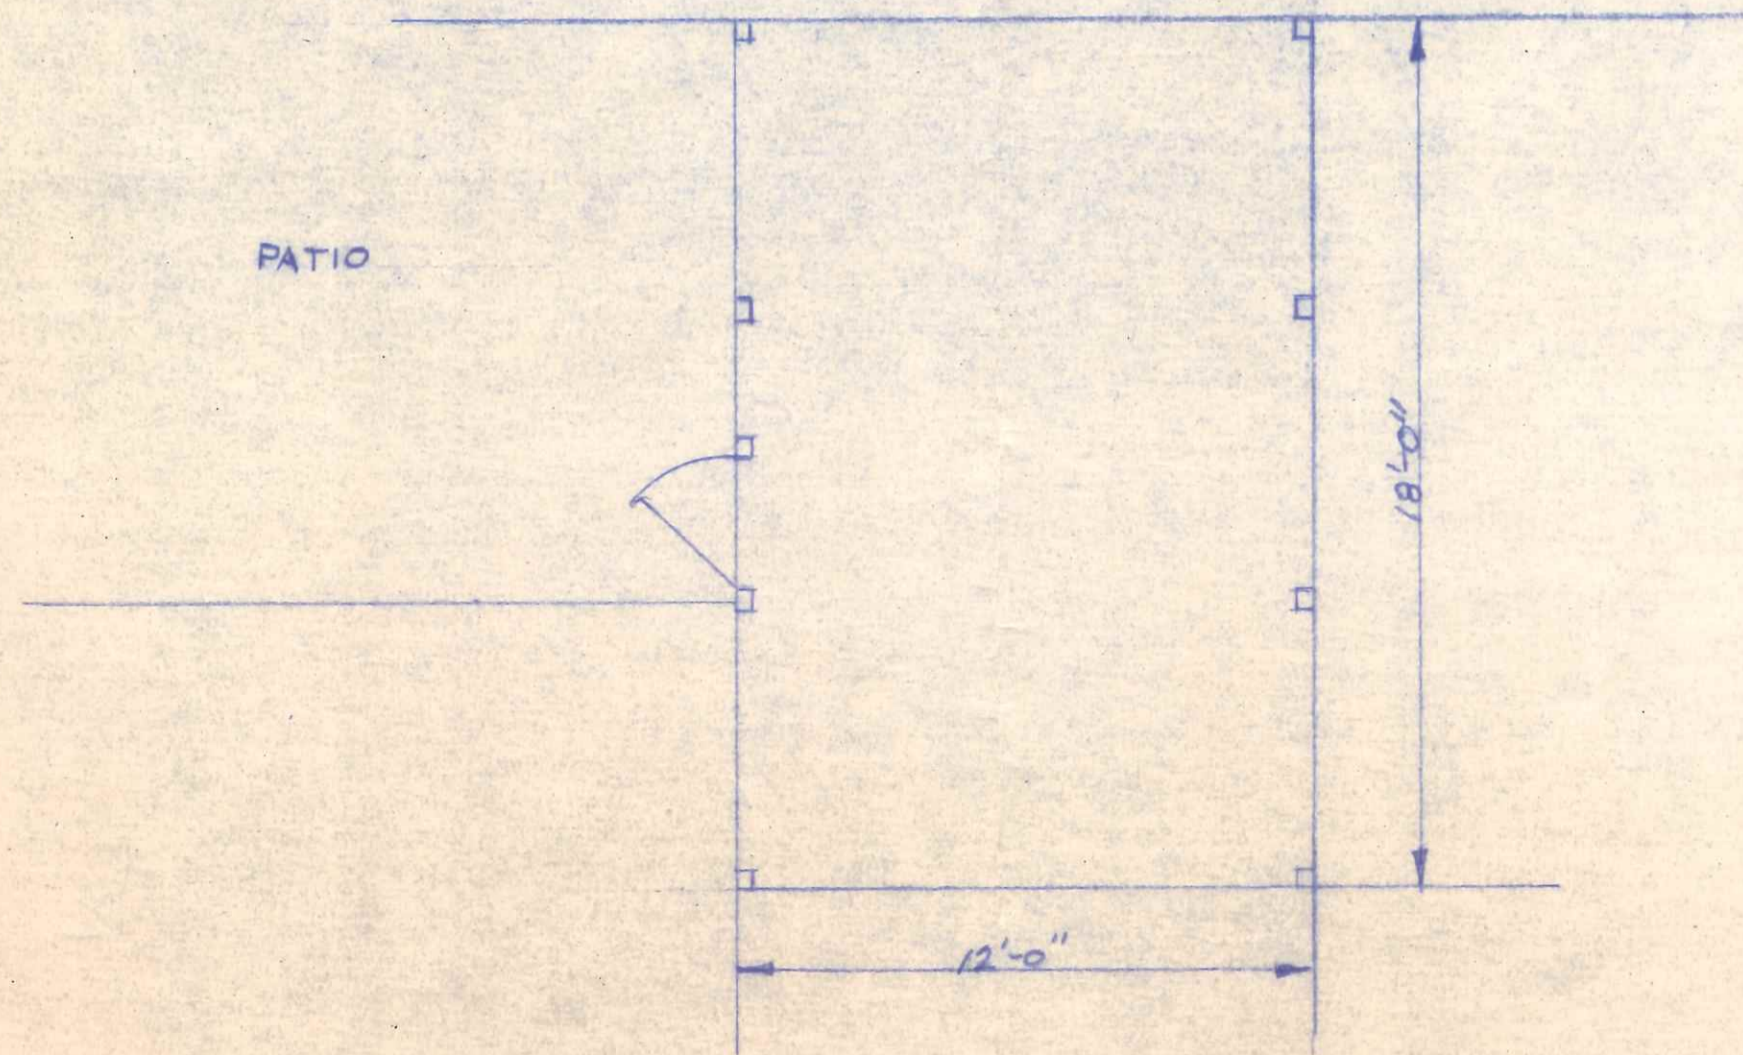

CITY OF NAPOLEON  
ENGINEERING DEPT.  
PLAN APPROVAL  
BY: *[Signature]* DATE: 4/21/76

JAMES JACKSON SCREEN PORCH		
4-12-76	GERMANN BUILDERS	SHEET NO
	128 E MAUMEE	1
	NAPOLEON OHIO	OF 1