

WATER TAPPING PERMIT

issued by

The Napoleon Water Distribution Department

255 West Riverview Ave. Napoleon, Ohio 43545 Pn. 592-4010

Permit No. W-0214 Issued _____ Received of _____ (\$ _____).00

(Charge for tapping permit to supply water service to) Lot No. _____ Sub Div. _____

Street No. _____ Tap Size _____ " Cost \$ _____ .00 Plumber _____


Date completed _____ Approved by Jeffrey E. Monaghan water distribution dept. _____ finance director

Name _____ Size of tap 1" Date 2-22-96 Street and No. 321 CLIFF ST.

Old Tap No. 2719 New Tap No. 9612 Size and Kind of Main 8" C. 900

Location of Main 4' South of South pavement Depth of Main 5'

Distance from Hydrant/Valve 150' West of Hyd 457 Distance to Curb Stop from Corp. 42'

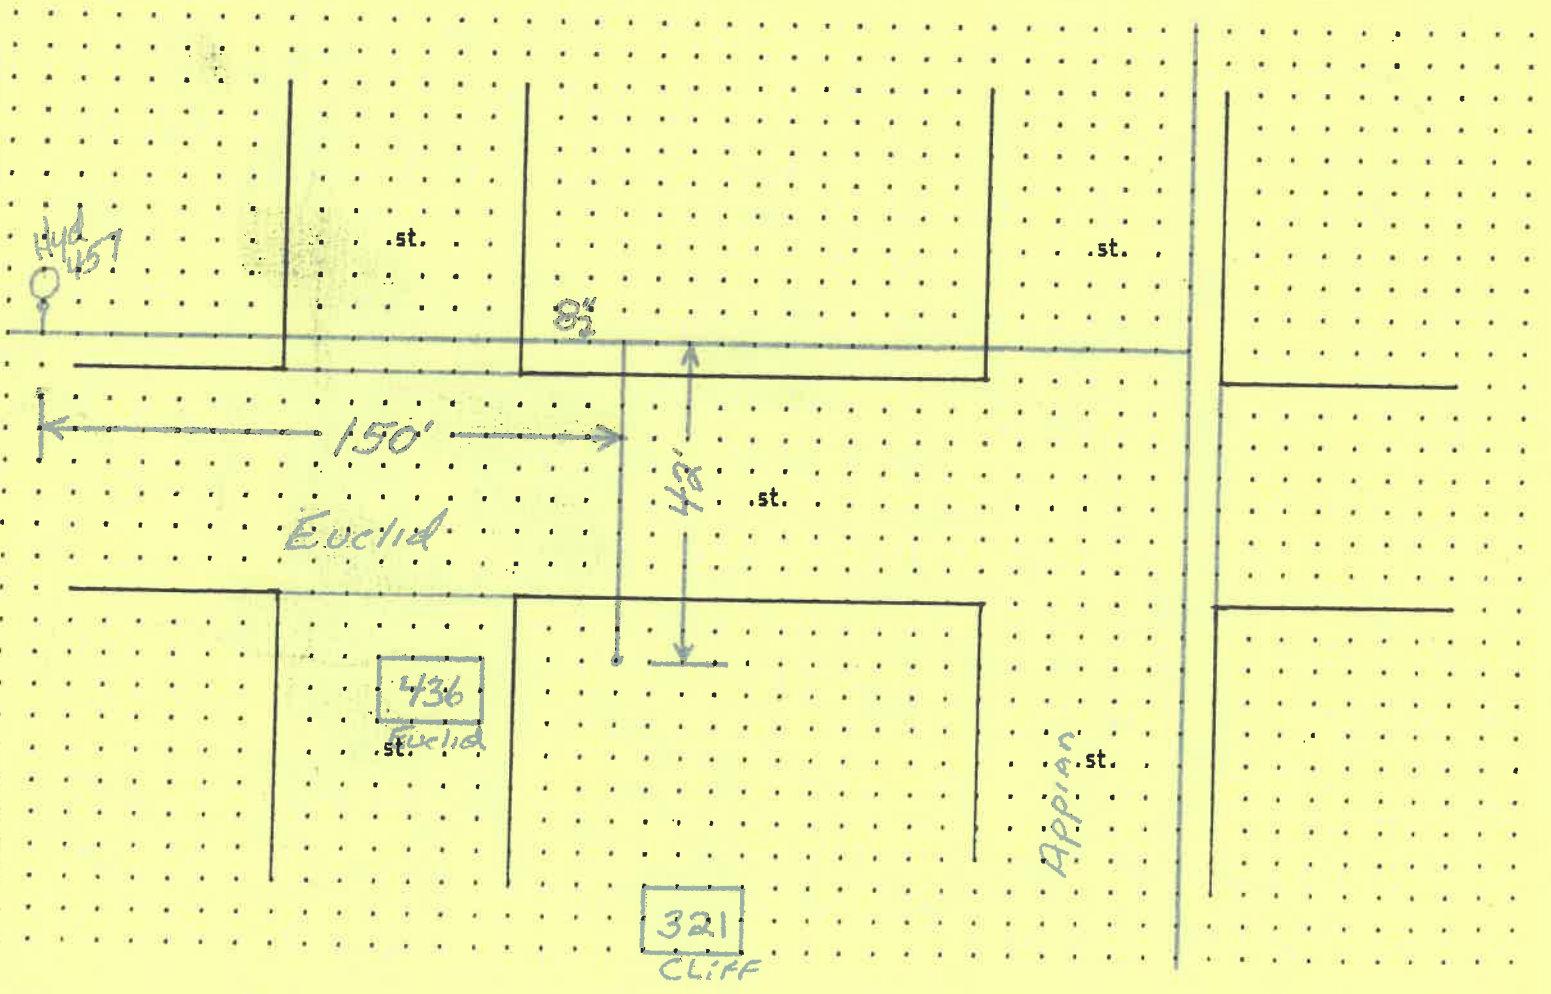

WATER TAPPING PERMIT

issued by

The Napoleon Water Distribution Department

255 West Riverview Ave. Napoleon, Ohio 43545 Pn. 592-4010

Permit No. W-0214 Issued **COMPLETED** Received of (\$) .00

(Charge for tapping permit to supply water service to) Lot No. Sub Div.

Street No. Tap Size " Cost \$.00 Plumber

Date completed Approved by William E. Montague water distribution dept. finance director

Name Size of tap 1" Date 2-22-96 Street and No. 321 CLIFF ST.

Old Tap No. 2719 New Tap No. 9612 Size and Kind of Main 8" C-900

Location of Main 4' South of South pavement Depth of Main 5'

Distance from Hydrant/Valve 150' West of Hyd 457 Distance to Curb Stop from Corp. 42'

