

PERMIT

CITY OF NAPOLEON - BUILDING DEPARTMENT
 255 West Riverview Avenue, Napoleon, Ohio 43545 - 419-592-4010

Permit No. 34-78 Issued 3-17-78 date
 Job Location 113 E. Clinton address
 Lot 102 Original Plat sub-div or legal discript
 Issued By [Signature] building official
 Owner Huner Real Estate 592-4931 name tel.
 Address 113 E. Clinton
 Agent Zim Enterprises 335-7741 builder-eng.-etc. tel.
 Address Wauseon Ohio
 Description of Use Sign for Real Estate office.
 Residential _____ no. dwelling units
 Commercial XX Industrial _____
 New _____ Add'n. XX Alter _____ Remodel _____
 Mixed Occupancy _____
 Change of Occupancy _____
 Estimated Cost \$ _____

FEE	BASE	PLUS	TOTAL
BUILDING			
ELECTRICAL			
PLUMBING			
MECHANICAL			
DEMOLITION			
ZONING			
<input checked="" type="checkbox"/> SIGN	\$4.00	\$.75	\$4.75
WATER TAP			
SEWER TAP			
TEMP. ELECT.			
ADDITIONAL PLAN REVIEW	Struct. _____ hrs		
	Elect. _____ hrs		
TOTAL FEES.....			\$4.75
LESS MIN. FEES PAID <u>3-16-78</u> date			\$4.75
BALANCE DUE.....			-0-

ZONING INFORMATION

district "GB"	lot dimensions	area	front yd	side yds	rear yd
max hgt OK	no pkg spaces	no ldg spaces	max cover	petition or appeal req'd n/a	date appr ---

WORK INFORMATION:

Size: Length 5' Width 3' Stories _____ Ground Floor Area _____
 Height _____ Building Volume (for demo. permit) _____ cu. ft.
 Electrical: Installing wiring for protruding sign. brief description
 Plumbing: _____ brief description
 Mechanical: _____ brief description
 Sign: Prot.dbl.face Dimensions 3' x 5' Sign Area 15 sq'
 type

Additional Information: Wiring shall conform to the N.E.C. 1975 edition


Date _____ Applicant Signature _____ owner-agent

CITY OF NAPOLEON
BUILDING DEPT.


Plan Approval
By RSL Date 3/3/82
Pomplun

LOUNGE AND CONFERENCE ROOM
FLOOR PLAN AND SPACE PLAN

CLIENT: HENRY HUNER
DESIGNER: WYNETTE HUNER
DATE: 2/4/82
SCALE: 1/4" = 1'0"

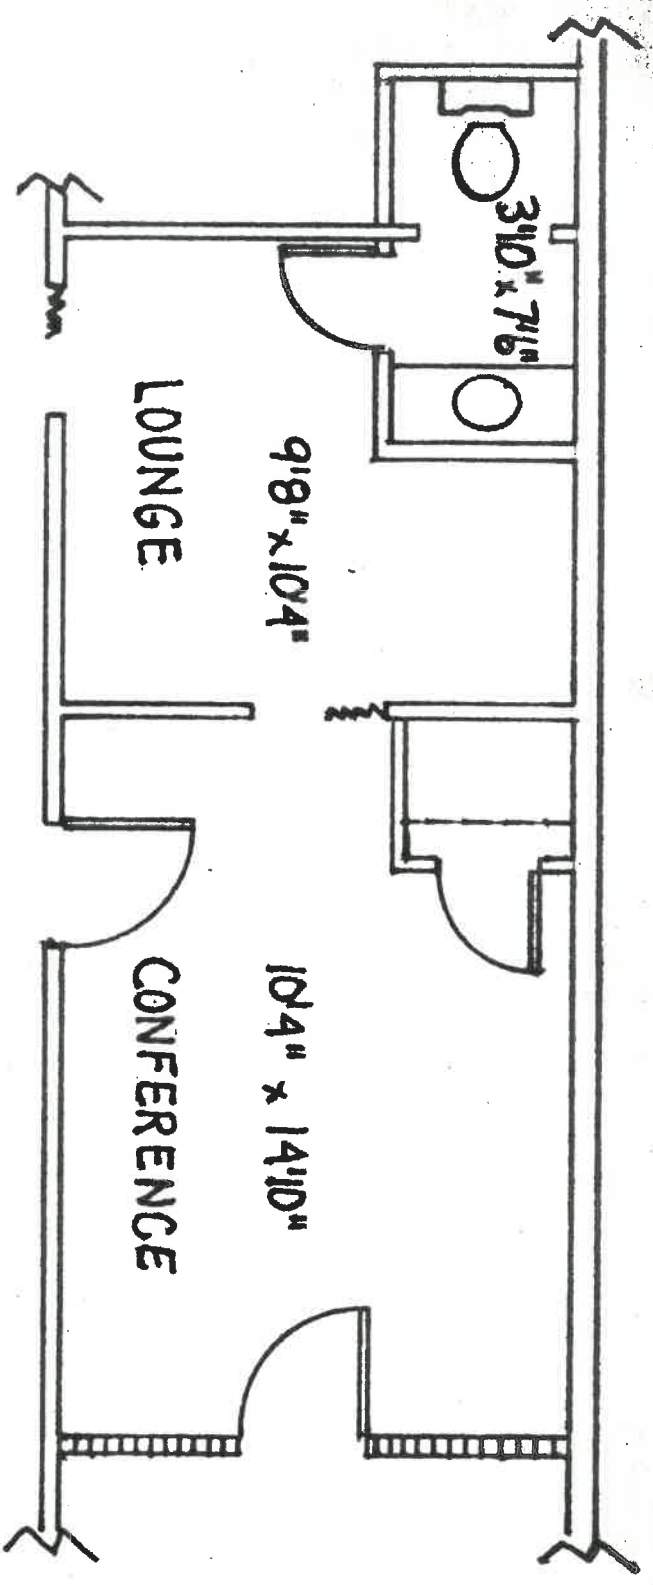

FLOOR PLAN

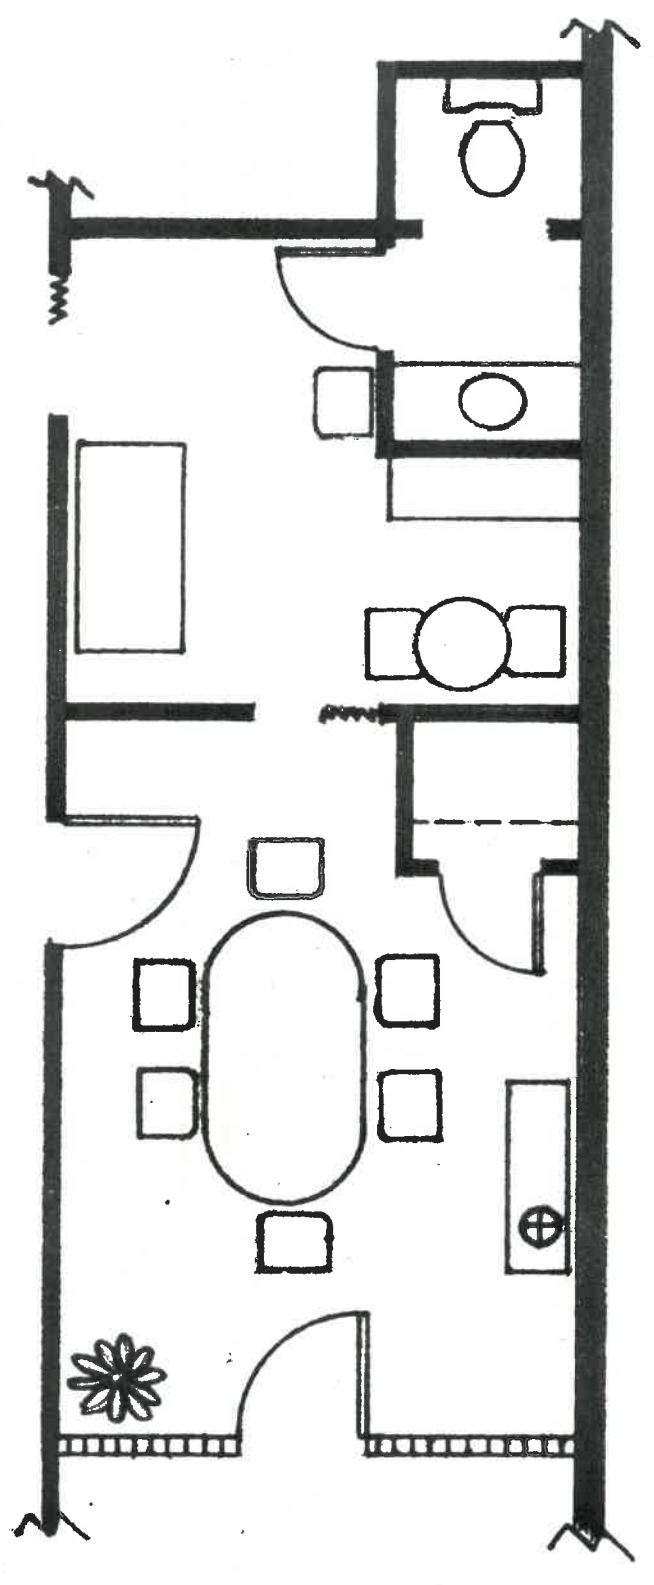

CITY OF NAPOLEON
BUILDING DEPT.

Plan Approval

By *RSK* Date *3/5/82*

Parnes 4/12


LOUNGE AND CONFERENCE ROOM
FLOOR PLAN AND SPACE PLAN

CLIENT: HENRY HUNER

DESIGNER: WYNETTE HUNER

DATE: 2/4/82

SCALE: 1/4" = 1'0"

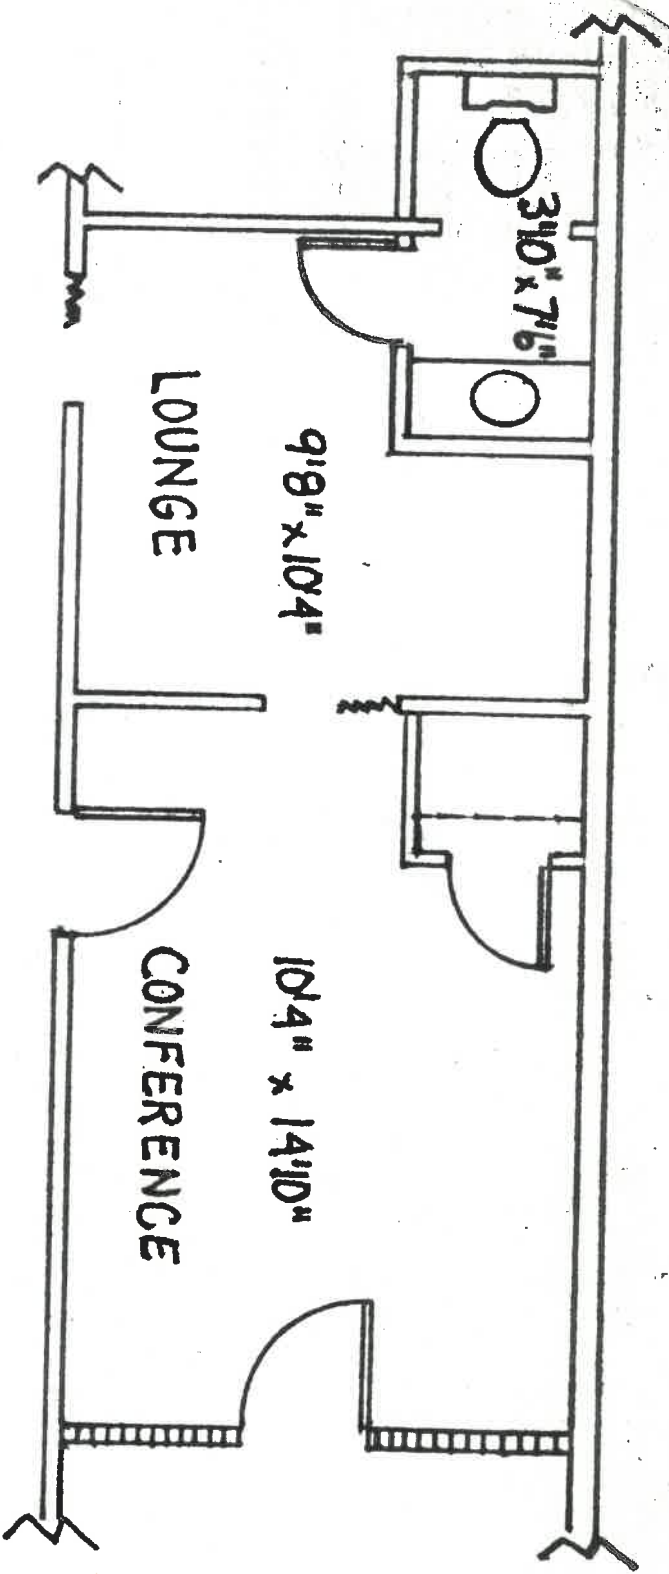

FLOOR PLAN

