

CITY OF NAPOLEON WATER TAPPING PERMIT FORM

PERMIT #:

ISSUED:

JOB LOCATION: _____

SUBDIVISION NAME: _____ LOT #: _____

OWNER: *St. Augustine Church*

ADDRESS: *218 East Clinton*

CONTRACTOR: _____ PHONE: _____

TAP SIZE: 1" _____ 1.5" 2" _____ OTHER _____

AMOUNT PAID: _____ YOKE SIZE: _____


PLUMBING CONTRACTOR: _____ PH: _____

DATE OF TAP: *7-31-2020* OLD TAP #: _____ NEW TAP #: _____

SIZE AND KIND OF MAIN: *6" C.I.P.*

LOCATION OF MAIN: *South side of E. Clinton* DEPTH OF MAIN: *4'*

DIST FROM HYDRANT\VALVE: *174'* DIST TO CURB STOP FROM CORP: *58'*

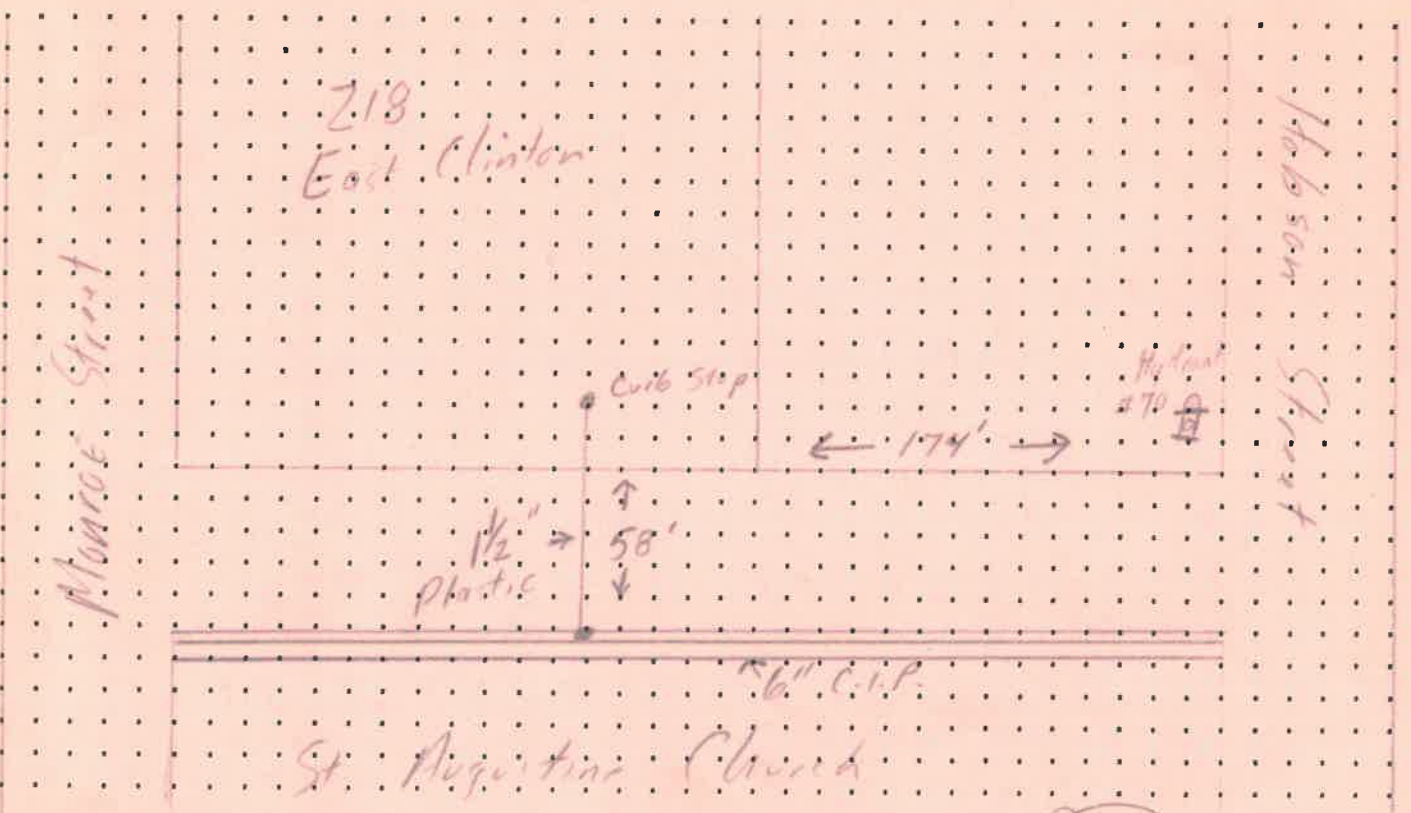

DATE APPROVED: *8-12-2020* BY: *Jerry H. Dodge*