

WATER TAPPING PERMIT  
issued by  
The Napoleon Water Distribution Department  
255 West Riverview Ave. Napoleon, Ohio 43545 Ph. 592-4010

Permit No. W-0332 Issued \_\_\_\_\_ Received of \_\_\_\_\_ (\$ \_\_\_\_\_).00

(Charge for tapping permit to supply water service to) Lot No. \_\_\_\_\_ Sub Div. \_\_\_\_\_

Street No. \_\_\_\_\_ Tap Size \_\_\_\_\_ " Cost \$ \_\_\_\_\_ .00 Plumber \_\_\_\_\_


Date completed \_\_\_\_\_ Approved by Jeffrey E. Mantel water distribution dept. \_\_\_\_\_ finance director

Name \_\_\_\_\_ Size of tap 1" Date 2-4-98 Street and No. 340 E. Clinton

Old Tap No. 184 New Tap No. 9812 Size and Kind of Main 4" CIP

Location of Main 2' East of West curb Depth of Main 4'

Distance from Hydrant/Valve 95' North of Hyd 79 Distance to Curb Stop from Corp. 14'

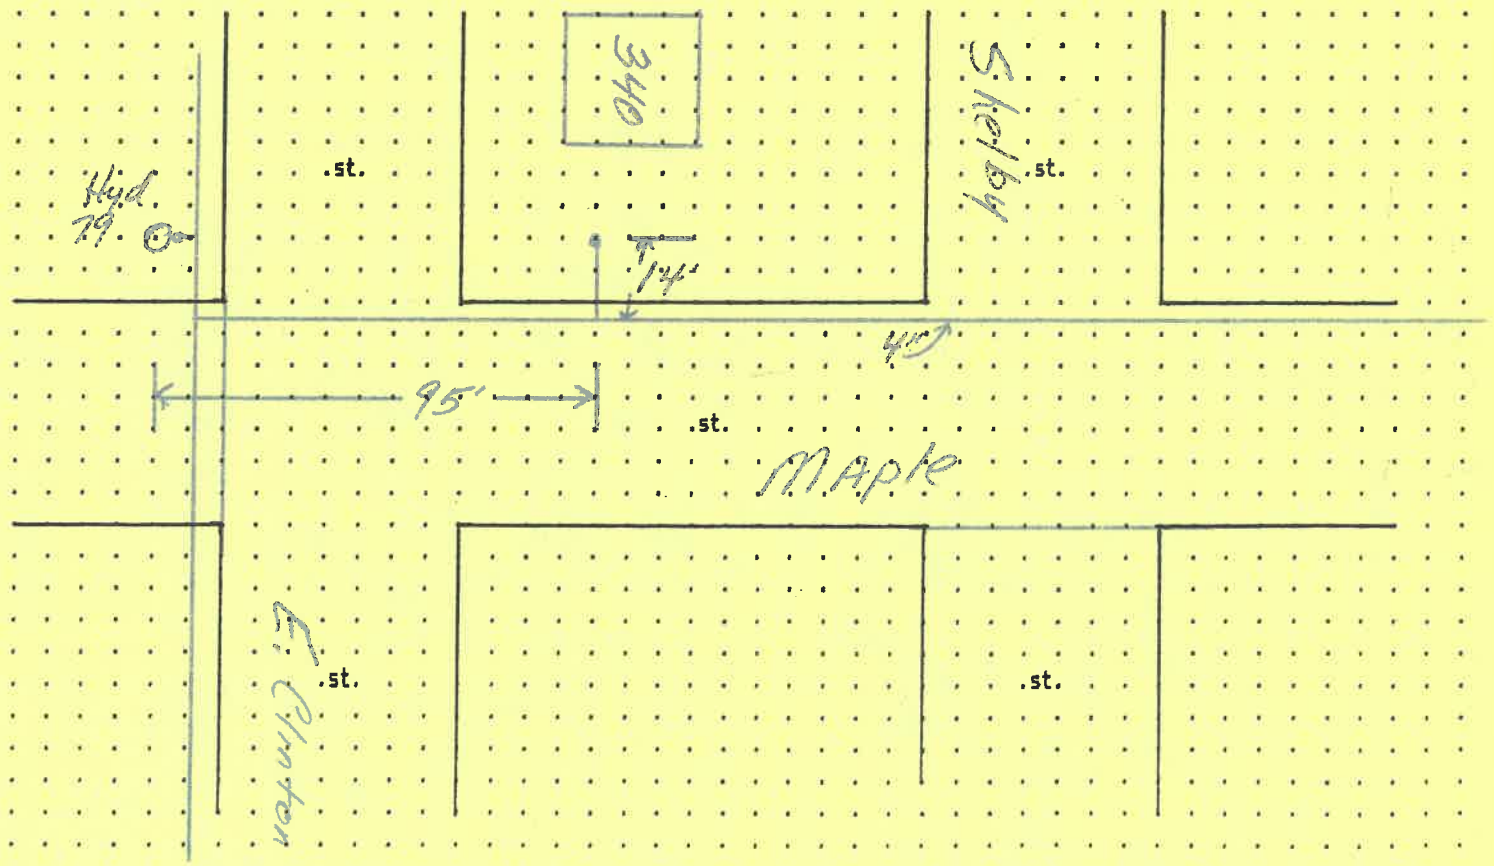

WATER TAPPING PERMIT

issued by

The Napoleon Water Distribution Department  
255 West Riverview Ave. Napoleon, Ohio 43545 Ph. 592-4010

Permit No. W-0332 Issued \_\_\_\_\_ Received of \_\_\_\_\_ (\$ \_\_\_\_\_).00

(Charge for tapping permit to supply water service to) Lot No. \_\_\_\_\_ Sub Div. \_\_\_\_\_

Street No. \_\_\_\_\_ Tap Size \_\_\_\_\_ \* Cost \$ \_\_\_\_\_ .00 Plumber \_\_\_\_\_

Date completed \_\_\_\_\_ Approved by \_\_\_\_\_

*Jeffrey P. Mantel*  
water distribution dept.

finance director

Name \_\_\_\_\_ Size of tap 1" Date 2-4-98 Street and No. 340 E. Clinton

Old Tap No. 184 New Tap No. 9812 Size and Kind of Main 4" CIP

Location of Main 2' East of West curb Depth of Main 4'

Distance from Hydrant/Valve 95' North of Hyd 79 Distance to Curb Stop from Corp. 14'

