

P E R M I T

CITY OF NAPOLEON
255 W. RIVERVIEW AVE
NAPOLEON, OHIO 43545

DIVISION OF BUILDING & ZONING
PH (419) 592-4010
FAX (419) 599-8393

PERMIT NO: 467

DATE ISSUED: 01-22-01

ISSUED BY: BND

JOB LOCATION: 202 W CLINTON ST

EST. COST:

LOT #:

SUBDIVISION NAME:

OWNER: SKY BANK
ADDRESS: 202 W CLINTON ST
CSZ: NAPOLEON, OH 43545
PHONE:

AGENT: HARMON SIGN
ADDRESS: 7844 W CENTRAL AVE
CSZ: TOLEDO, OH 43617
PHONE: 419-841-6656

USE TYPE - RESIDENTIAL:

OTHER:

ZONING INFORMATION

DIST: LOT DIM: AREA: FYRD: SYRD: RYRD:
MAX HT: # PKG SPACES: # LOADING SP: MAX LOT COV:

BOARD OF ZONING APPEALS:

WORK TYPE - NEW: REPLMNT: ADD'N: ALTER: REMODEL:

WORK INFORMATION

SIZE - LGTH: WIDTH: STORIES: LIVING AREA SF:
GARAGE AREA SF: HEIGHT: BLDG VOL DEMO PERMIT:

WORK DESCRIPTION

SIGN FACE & FRAME CHANGE

FEE DESCRIPTION

PAID DATE

FEE AMOUNT DUE

SIGN PERMIT

25.90

TOTAL FEES DUE

25.90

DATE

APPLICANT SIGNATURE



City of Napoleon
Engineering Department

Office Use Only	
Permit No:	_____
App. Date:	_____
Est. Cost:	_____
Base Fee:	25.00
Plus Fee:	.90
Total Fee:	25.90

Application for Sign Permit

Owner Name: SKY BANK - MID AM

Owner Address: 202 W. CLINTON

Contractor Name: HSC

Contractor Address: 7844 W. CENTRAL PH: 419.841.6656

Location of Project: 202 W. CLINTON

Additional Information: Sign Type - Post _____ Wall _____ Ground (ON EXISTING Awning STRUCTURE)


Dimensions: 40 1/2" x 76 3/4" x 108 3/4" Total S.F. 59 SF

Date: 1-17-01 Applicant Signature: [Signature]

Application must include a site drawing or a description of the location of the sign (where applicable) and a sketch of the proposed sign(s).

The permit fee is as follows: \$25.00 base which includes up to 50 square feet of sign area, plus .10 per square foot after 50 square feet, not to exceed \$100.00 in any case.

* REMOVING EXISTING MID AM SIGN -
INSTALLING NEW CABINET.

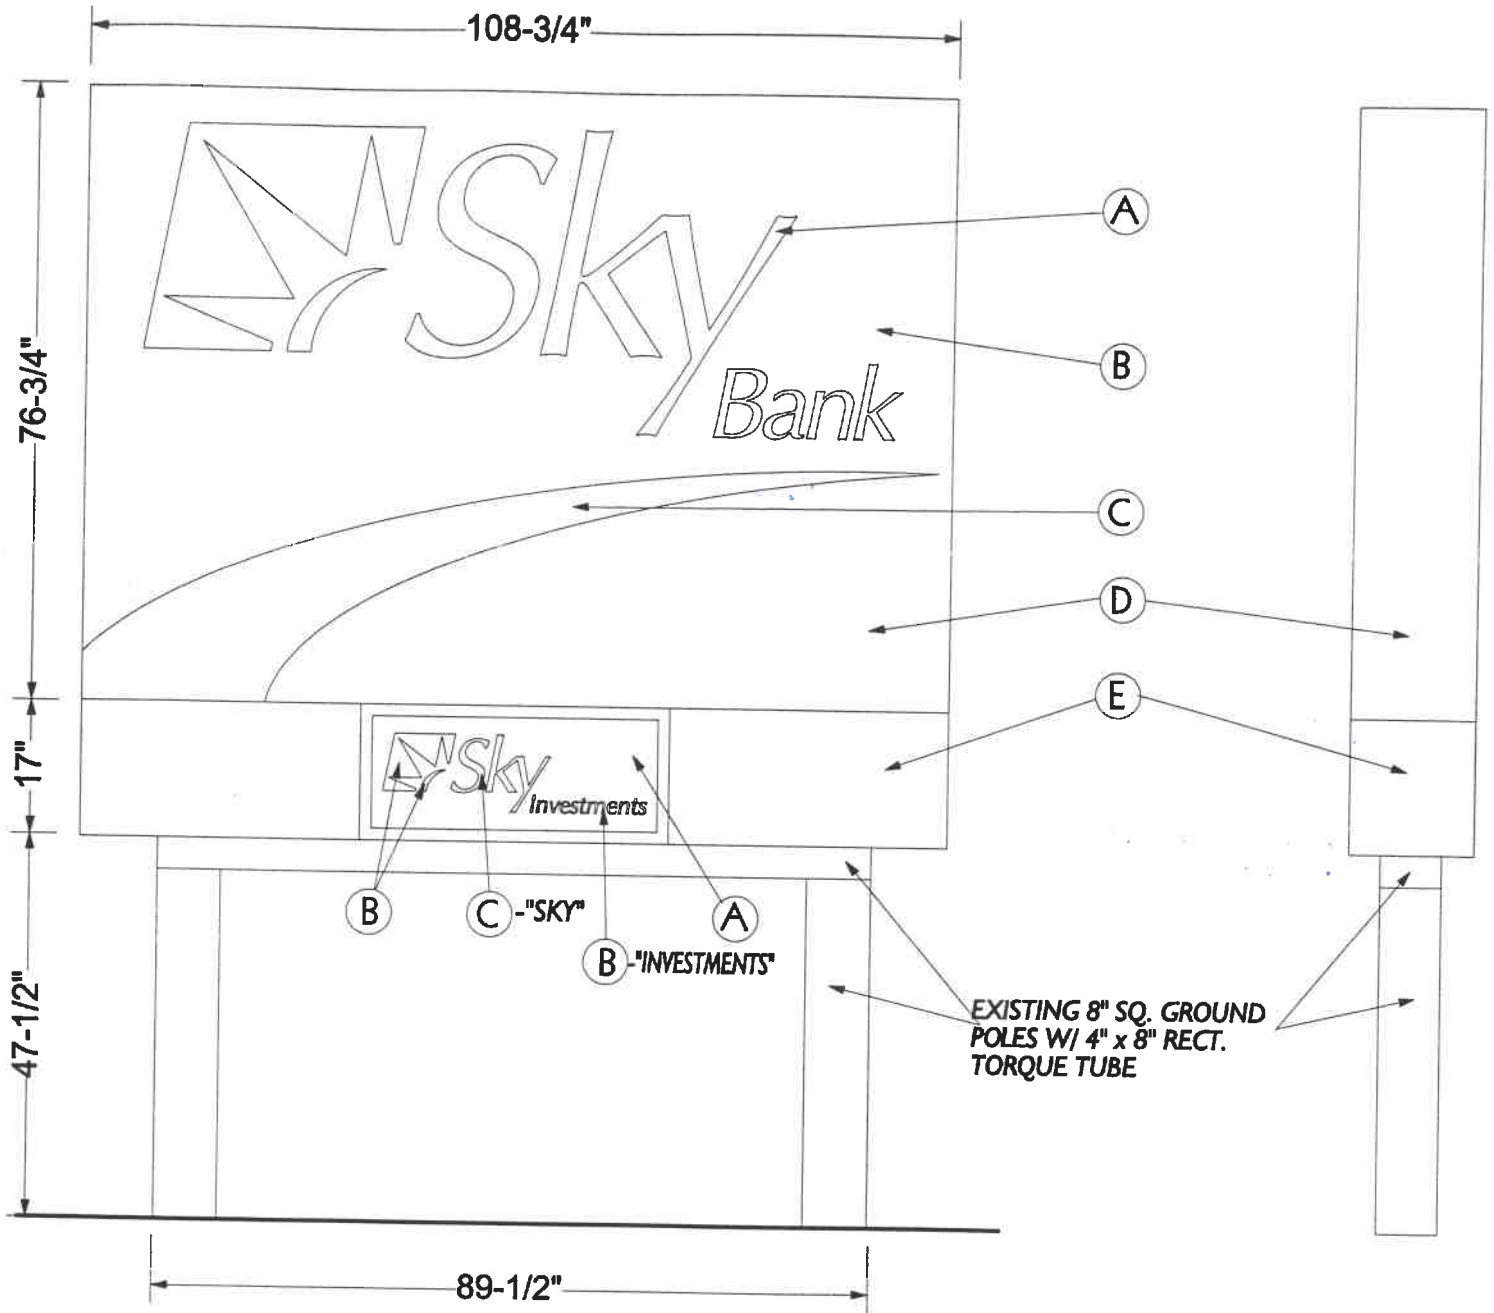

- A. WHITE
- B. 3632-167 TRANS. BRT. BLUE VINYL
- C. 3632-116 TRANS. BRT. JADE GREEN VINYL
- D. PMS 2945C BLUE(SEMI GLOSS)
- E. PMS COOL GRAY 8C (SEMI-GLOSS)

**SIGN TYPE
FLAG MOUNT
60 SQ.FT
(CONVERTED)**



JOB# 14298	DRAWING# 14298-41	REVISION DATE	DRAWN BY/DATE CI 1-17-01
JOB NAME/LOCATION SKY BANK/ 202 W. CLINTON-NAPOLEON		SCALE 1/2"=1'-0"	FILENAME SKYFLG60NAP
SALESMAN HA	QUOTE#	APPROVED BY/DATE	

THIS DESIGN & ENGINEERING IS SUBMITTED AS OUR PROPOSAL & IS TO REMAIN OUR PROPERTY EXCLUSIVELY UNTIL ACCEPTED & APPROVED BY PURCHASE ©COPYRIGHT 2001