

**CITY OF NAPOLEON
BUILDING CONSTRUCTION PERMIT
(1, 2 or 3 Family Dwelling)**

Owner Name Norman King
 Address 840 Strong St.
 Builder Name Self
 Address Same Tel. 592-3636

Lot Information:

Street No. 127 West Clinton Street
 Lot 14 Subdivision Tyler's 2nd Addn.
 Lot Dimensions 66' x 169' Lot Area 11,154 Sq. Ft.
 Yard Set Back: Front See Sec. 85, 23 Rear Min. 15'
 One Side 5' Total Side Not Less Than 13'

Zoning "B" Intended use of Building: NEW SINGLE FAMILY DWELLING

Building Information:

Single X Double _____ Multiple _____ New Construction X Addition _____ Remodel _____
 Size: Length 51'-4" Width 52'-9" No. of Stories 1
 Floor Area: 1st Floor 2,228 Sq. Ft. 2nd Floor -- 3rd Floor --- Basement ---
 Unfinished Attic X Garage X 521 Sq. Ft. (SINGLE CAR)
 Foundation: Piers -- Full Basement -- Part Basement -- Crawl Space
 Concrete _____ Block X (8")
 Walls: Frame X Block _____ Brick _____ Other Alum. Siding
 Electrical: Wiring ---- Electric Heating ---- Electrical Appliances ----
 Plumbing: Fixtures or Traps ---- Warm Air Heating ---- Hot Water Heating ----

Additional Information: This permit requires compliance with the approved plans and the attached letter No. 419-75L and made a part here-of.

Date Oct 27 1975 Applicant Signature Norman King

Note: 10/28/75 informed Norman need confirm Owner - Builder Agent
 min. of 576 sq in net fire area for crawl space, OK
 Note: 11/4/75 sub soil tile installed, run off into sump pump well in crawl space, AWF

Inspection Record:

Work Started <u>10/22/75</u>	Foundations <u>10/27/75</u>	Plumbing, Heating
Set Back, Side Lines <u>10/22/75 ck'd by P.W.F. OK</u>	Plumbing (Rough In)	And Air Conditioning
Excavation	Erecting Frame	Roof
Footing <u>poured 10/24/75</u>	Electrical Work	

Comments: Note: 12/4/75 King given Appl's for obtaining Heating & Elect Permits
12/4/75 Properly Grounding & Bonding Siding Panel

Certificate of Occupancy Issued ON 5/25/76, NO. 061, BY Ronald W. Lenora

Permit No.	<u>419-75L</u>		
Issued	<u>10/24/75</u>		
By	<u>Ronald W. Lenora</u> Building Inspector		
Valuation	<u>\$25,000.00</u>		
	Fees	Base	Plus Total
Construction	<u>\$16.50</u>	<u>--</u>	<u>\$16.50</u>
Plumbing	<u>--</u>	<u>--</u>	<u>--</u>
Electrical	<u>--</u>	<u>--</u>	<u>--</u>
Heating	<u>--</u>	<u>--</u>	<u>--</u>
Water Tap	<u>1/4" \$110.00</u>	<u>--</u>	<u>\$110.00</u>
Sewer Tap	<u>EXISTING NO CHARGE</u>	<u>--</u>	<u>--</u>
Temporary Elec.	<u>\$10.00</u>	<u>--</u>	<u>\$10.00</u>
	TOTAL	<u>\$146.50</u>	<u>\$146.50</u>

Included Sewer & Water Tap, Temp Elect.
ck on whether or not already pay for.

10/17/75

Received 10/17/75

10/21/75

CITY OF NAPOLEON
ENGINEERING DEPARTMENT
APPLICATION FOR CONSTRUCTION PERMIT
(PLEASE PRINT OR TYPE)

The undersigned hereby makes application for the construction, installation, replacement or alteration as herein specified, agreeing to do all such work in strict accordance with the City of Napoleon's Building Code for 1, 2 and 3 Family Buildings.
Bill Schmitkey is requiring Water Tap Fees
No. Sewer Tap Existing Line

Owner's Name Norman King Address 840 Strong St
Builder's Name Norman King Address 840 Strong St Tel. 592 3636

LOT INFORMATION: (Not required for roofing or siding job.)

Location of Project 427 435 W. Clinton St Lot # 14
Subdivision Tylers 2nd Add. Lot Area 11,154 Sq. Ft.
Yard Set Back: Front 35' Rear 82'-8" Left Side 6'-4"
Right Side 7'-0" Zoning District "B"

BUILDING INFORMATION:

Single Double Multiple New Construction
Addition Remodel Attached Garage YES

Detached Garage Accessory Building Replacement

Brief Description of Work: Note: 10/22/75 Setbacks confirm
by Paul

Size: Length 51'-4" Width 52'-8" No. of Stories one

Floor Area: 1st Floor 1264 Sq. Ft. 2nd Floor — Sq. Ft.

3rd Floor Sq. Ft. Basement — Sq. Ft.

Unfinished Attic y Garage YES

Foundation: Piers Crawl Space Full Basement Part Basement

Concrete — Thickness Block 16x8x8 Size

Walls: Frame yes Block Brick Other

Specific Type of Exterior Siding Aluminum

APPLICATION FOR PERMIT SHALL BE ACCOMPANIED BY TWO COMPLETE SETS OF PLANS INCLUDING: ELEVATIONS, FLOOR PLANS, CROSS SECTIONS AND PLOT PLAN. IF ADDITIONS OR REMODELING, SHOW ALL EXISTING STRUCTURES AND THEIR SIZE AND LOCATION. ALL PLANS SHALL BE DRAWN TO 1/4"=1'-0" SCALE. PLOT PLAN DRAWN TO 1/8"=1'-0" SCALE.

ESTIMATED COST OF COMPLETED PROJECT \$25 000⁰⁰

DATE Oct 17 1975 APPLICANT'S SIGNATURE Norman King
OWNER-BUILDER-SEAL

CITY OF NAPOLEON
Engineering Department
255 Riverview Avenue
NAPOLEON, OHIO 43545

①

TO

Norman King
840 Strong St.
Napoleon, Ohio
Addendum To Plan Approval

THE FOLLOWING WAS NOTED:

- > During plan review and requires compliance with the City's adopted codes:
 - 1) Must provide minimum of one (1) approved smoke detector sensing visible or invisible particles of combustion installed in a manner and location approved by the Building Inspector, Sec. 12.16.3.4
 - 2) Provide min. of 864 sq. in. of net free area ventilation at the highest point of attic either with opposite gable vents or roof jacks.
Sec. 507.2
 - 3) Partition between garage + dwelling must have 45 minute fire rating. Also ceiling of garage area. To obtain this provide 1/2" gypsum to both sides of partition with firestopping @ mid-point and not less than 3 1/2" insulation between studs. Door and frame into dwelling must be a 1 3/4" solid wood core or approved equivalent, Sec. 413.1.1
 - 4) Provide attic access opening not less than 22" x 30"
Sec. R-706
 - 5) Sub-slab tile must drain into an approved system.

DATE Oct. 24, 1975	JOB NO. Permit No. 419-75
PROJECT New Single Family Dwelling	
LOCATION 427 W. Clinton St.	
CONTRACTOR King	OWNER King
WEATHER _____	TEMP. _____ at _____ AM _____ at _____ PM
PRESENT AT SITE CITY OF NAPOLEON ENGINEERING DEPT. PLAN APPROVAL BY: <u>P.W.</u> DATE: <u>10-24-75</u>	

COPIES TO King on record with
Bldg Permit 419-75

Letter No. 419-75L
FIELD REPORT

SIGNED

James W. Brennan

②

DATE Oct. 24, 1975	JOB NO. Permit No. 419-75
PROJECT	
LOCATION	
CONTRACTOR	OWNER
WEATHER	TEMP ° at AM ° at PM
PRESENT AT SITE	
CITY OF NAPOLEON ENGINEERING DEPT. PLAN APPROVAL	
BY: _____ DATE: _____	

TO

Norman King

Addendum To Plan Approval

THE FOLLOWING WAS NOTED:

- 6) Alumn. siding must be properly grounded & bonded. Check with Engineering Dept. for approved method. Sec. 864.4
- 7) Minimum dimensions of stairway is, width 36", Tread min. 9", Riser max. 8", and provide handrail on atleast one side. Sec. 616.2
- 8) Header in garage supporting roof system shall be greater than 2-2"x12", and must be approved by the Engineering Dept. prior to installation. Table No 4-B.
- 9) As of Oct 24, 1975 the following permits remain to be obtained: Plumbing, Heating, and Electricals.

COPIES TO

King

Letter No. 419-75

FIELD REPORT

SIGNED

Charles W. Brennan

CITY OF NAPOLEON
Engineering Department
255 Riverview Avenue
NAPOLEON, OHIO 43545

DATE Nov. 10, 1975	JOB NO. Permit No. 419-75P
PROJECT New Single Family Dwelling	
LOCATION 427 W. Clinton St.	
CONTRACTOR ELLing's Plumbings Heating, Inc.	OWNER King
WEATHER	TEMP. ° at AM ° at PM
PRESENT AT SITE CITY OF NAPOLEON ENGINEERING DEPT. PLAN APPROVAL BY: <u>[Signature]</u> DATE: <u>11/10/75</u>	

TO

ELLing's Plumbings Heating, Inc.

Route No. 2

Napoleon, Ohio, 43545

Addendum To Plan Approval

THE FOLLOWING WAS NOTED:

During plan review and requires compliance with the city's adopted codes:


- 1) The water distributing system shall be protected in an approved manner against backflow. Sec. BB-51-38 OFC.
- 2) Provide min. of 4" G.O. within 3' of outside wall. Sec. BB-51-21 OFC.
- 3) Cleanouts shall be installed at each change of direction of the building drain greater than 45 degrees. Sec. BB-51-21 OFC.

COPIES TO ELLing + on record with
Permit No. 419-75P

FIELD REPORT

SIGNED

[Signature]

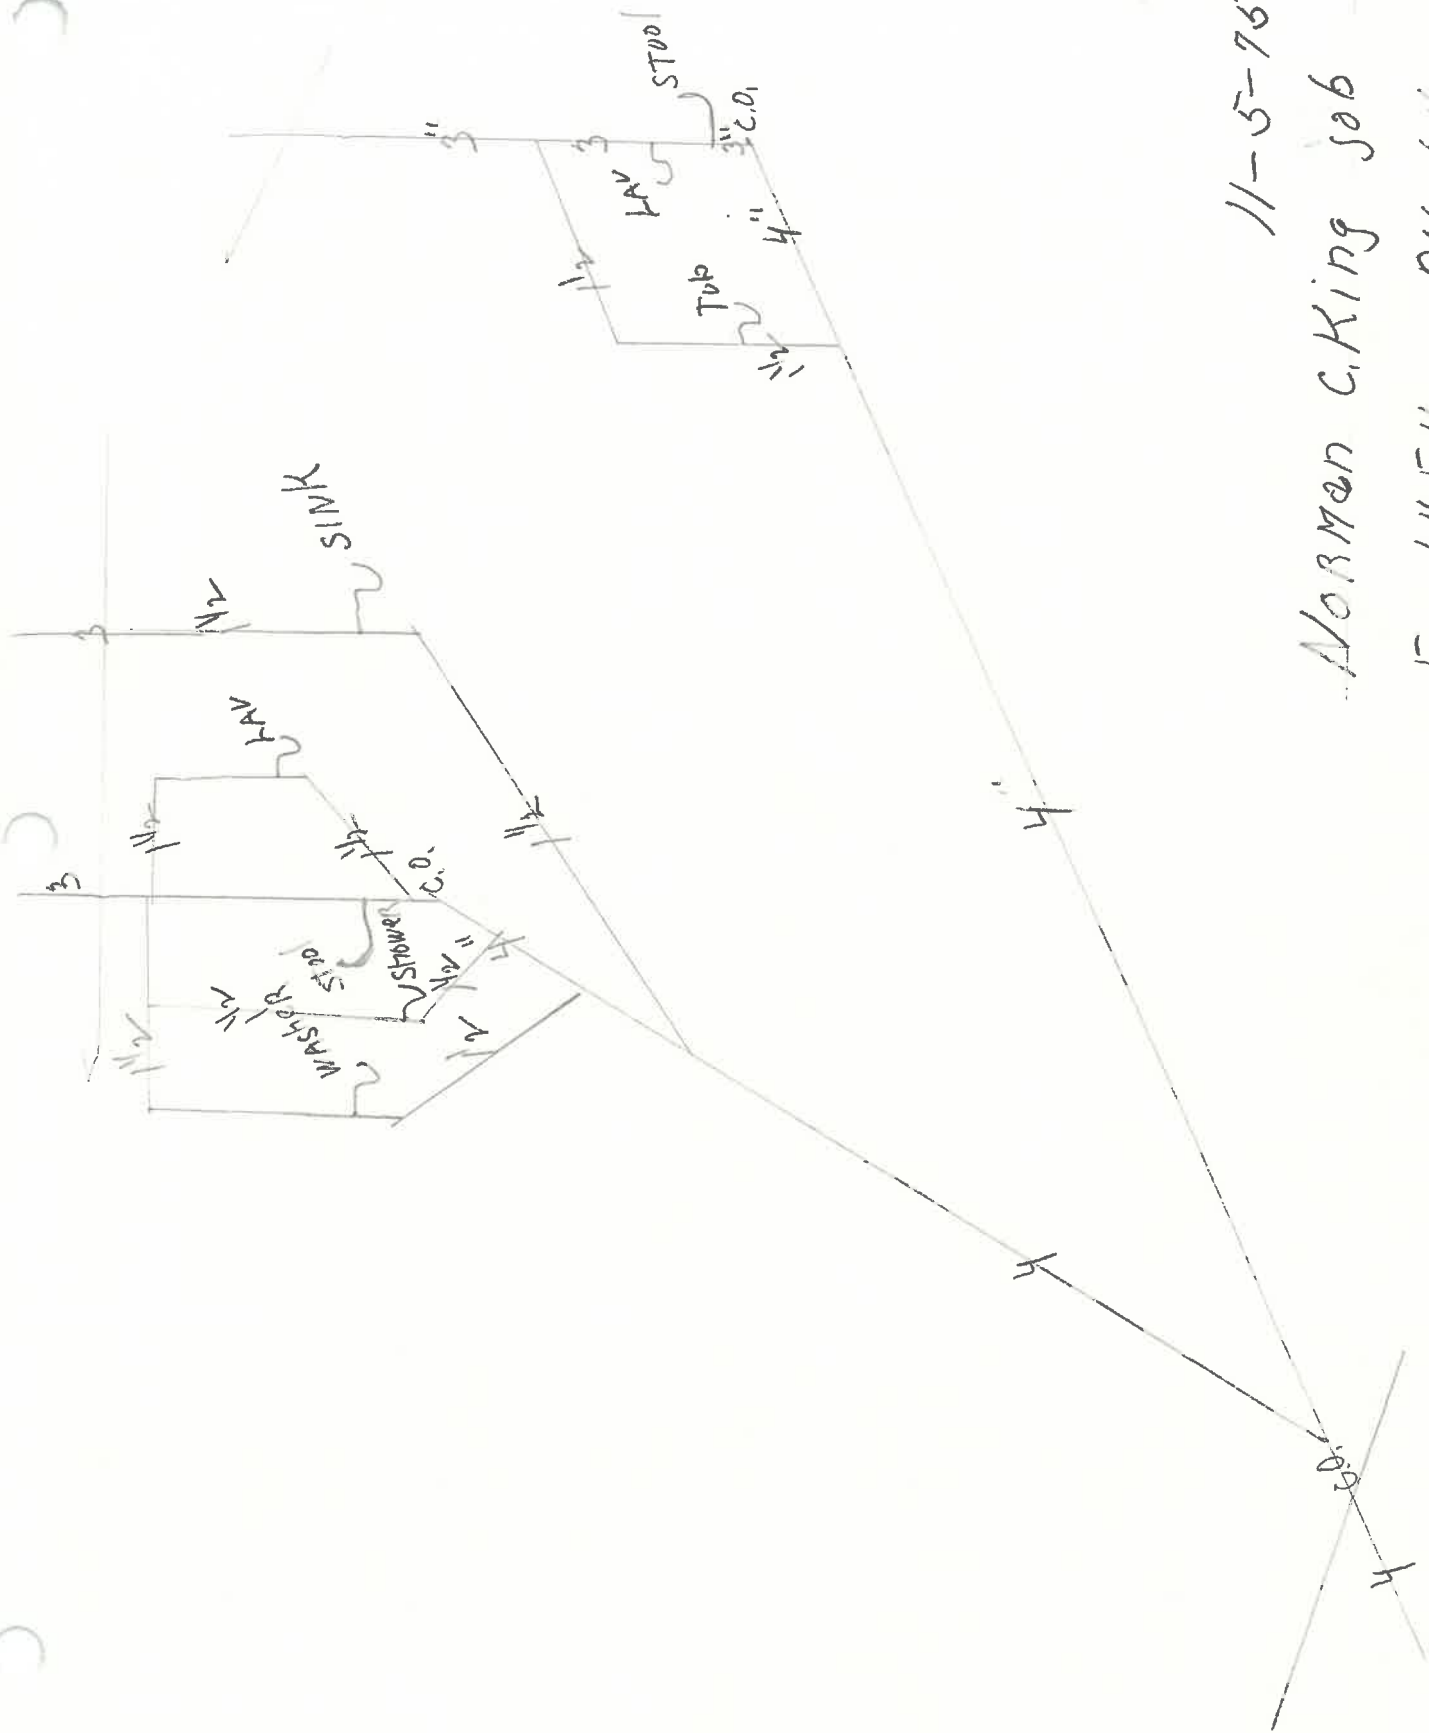

11-5-75

NORMAN C. KING JOB

Earl H. Elling P/B. & Eng. Inc.

No. ... 319

CERTIFICATE OF OCCUPANCY
THE CITY OF NAPOLEON

ENGINEERING DEPARTMENT
DIVISION OF INSPECTION

This is to certify that the Building or Land as herein described complies with all the building and health laws and ordinances and with the provisions of the Zoning Ordinance.

Location of Occupancy *425 W. Clinton* Occupancy *2-Family Dwelling*

Owner of Property *Mrs. Alma King* Address *425 W. Clinton*

Issued to *Mrs. Alma King* Address *425 W. Clinton*

Zoning *R - Residential* Bldg. Permit No. *02132*

Substantial qualifications of occupancy *Building, electrical, mechanical, & plumbing inspections found and approved.*

This certificate is issued by the City Building Inspector, as provided by law, and is to certify that construction is completed substantially in conformity with the approved plans and permission is hereby granted to occupy such building in compliance with such legal use and occupancy as authorized under the provisions of the ordinances of the City of Napoleon.

Issued this *9th* day of *January* 19.. *21*

This is a valuable record for owner or lessee and should be so preserved. Signed *Sam W. Eganman*
City Building Inspector

**CITY OF NAPOLEON
BUILDING CONSTRUCTION PERMIT
(1, 2 or 3 Family Dwelling)**

Owner Name Norman King

Address 810 Strong St.

Builder Name Elling's Plumbing/Heating, Inc.

Address Route 2, Napoleon Tel. 598-8901

Lot Information:

Street No. 427 West Clinton Street

Lot 14 Subdivision Tyler's 2nd Addn.

Lot Dimensions Lot Area Sq. Ft.

Yard Set Back: Front Rear

Side Side

Zoning "B" Intended use of Building: Installing all plumbing and fixtures for a new single family dwelling.

Building Information:

Single Double Multiple New Construction Addition Remodel

Size: Length 54'-4" Width 52'-8" No. of Stories 1

Floor Area: 1st Floor 2nd Floor 3rd Floor Basement

Unfinished Attic Garage

Foundation: Piers Full Basement Part Basement

Concrete Block

Walls: Frame Block Brick Other

Electrical: Wiring Electric Heating Electrical Appliances

Plumbing: Fixtures or Traps (8) Warm Air Heating Hot Water Heating

Additional Information: This permit requires compliance with the attached addendum marked exhibit "A" and made a part here-of.

Date 11-17-75 Applicant Signature [Signature]

Note: 12/11/75 water lines remain to be tested with 30 PSI Air Test. PWP.

5/24/76 WATER LINES TESTED AND APPROVED PWP

Owner - Builder - Agent

Inspection Record:

Work Started Foundations Plumbing, Heating

Set Back, Side Lines Plumbing (Rough In) And Air Conditioning

Excavation Erecting Frame Roof

Footing Electrical Work

Comments: 5/24/76 FINAL PLUMBING TESTED AND APPROVED PWP

Certificate of Occupancy Issued 5/24/76 BY [Signature]

Permit No.	<u>112-757</u>			
Issued	<u>11/17/75</u>			
By	<u>[Signature]</u> Building Inspector			
Valuation	<u>\$1,200.00</u>			
	Fees	Base	Plus	Total
Construction
Plumbing	<u>\$3.00</u>	<u>\$8.00</u>		<u>\$11.00</u>
Electrical
Heating
Water Tap
Sewer Tap
Temporary Elec.
TOTAL	<u>\$3.00</u>	<u>\$8.00</u>		<u>\$11.00</u>

CITY OF NAPOLEON
ENGINEERING DEPARTMENT
APPLICATION FOR PLUMBING PERMIT
(PLEASE PRINT OR TYPE)

The undersigned hereby makes application for the installation, replacement or alteration of plumbing system or device as herein specified, agreeing to do all such work in strict accordance with the City of Napoleon's adopted Plumbing Code for 1, 2 and 3 Family Building.

Owner's Name Norman C. King Address 435 W. Clinton
Contractor's Name Elling's Plb & Htg Address R#2 Tel 598-8991

LOT INFORMATION:

Location of Project 435 W Clinton Lot # _____
Subdivision _____ Zoning District _____

BUILDING INFORMATION:

Single Family Double Family _____ Multiple Family _____ New Construction
Addition _____ Remodel _____ Replacement _____ No. of Stories 1

DESCRIPTION OF WORK

Drainage Pipe of: Cast Iron _____ Copper _____ Other PLASTIC

Size of Main Building Drain: 4" Other _____

Size of Main Vent Stack: 3" 4" _____ Other _____

Require Water Tap: PAID (Yes or No) Require Sewer Tap: NO (Yes or No)

Size and Type of Water Tap _____

Size and Type of Sewer Tap _____ Type of Joints _____

No. of Water Closets----- 2 No. of Sump Pumps-----

No. of Bathtubs----- 1 No. of Lavatories----- 2

No. of Kitchen Sinks----- 1 No. of Automatic Washers----- 1

No. of Disposals----- _____ No. of Hot Water Heaters----- 1

No. of Dishwashers----- _____ No. of Shower Receptors----- 1

No. of Floor Drains----- _____ Other (specify) _____

Storm Drainage Outlet to: Storm Sewer _____ Other _____

APPLICATION FOR PERMIT SHALL BE ACCOMPANIED BY TWO COMPLETE SETS OF A DRAINAGE ISOMETRIC, WITH ALL PIPES AND TRAPS PROPERLY SIZED. MUST INDICATE TOTAL DRAINAGE FIXTURE UNIT VALUE (dfu). 16

ESTIMATED COST OF COMPLETED PROJECT: \$ 1200.00

DATE Nov. 5-75 APPLICANT'S SIGNATURE Earl H. Elling
OWNER-CONTRACTOR-AGENT

CITY OF NAPOLEON, OHIO
ELECTRICAL PERMIT APPLICATION

OWNER NORMAN G. KINGS CONTRACTOR Earl Ellings P16 + H29
 ADDRESS 840 STRONG ST ADDRESS R#2
 LOT NO. ADDITION TELEPHONE NO. 598-8991
PANEL INFORMATION GROUNDING INFORMATION

SIZE IN AMPS	NUMBER CIRCUITS	SIZE OF SERVICE WIRE	SIZE WIRE
No. 1			
No. 2			GROUND ROD ONLY

COST OF PERMIT FIGURED AS FOLLOWS

	COST PER UNIT	NUMBER UNIT	DOLLAR VALUE
<u>ELECTRIC WIRING</u>			
One (1) Circuit	\$1.00		
Next (9) Circuits	.75		
Each additional Circuit	.60		
<u>ELECTRIC HEATING</u>			
Each thermostatical heating zone	1.00		
Electric Furnace (See back of Sheet) Inc. 9 Hot Air Ducts	6.00	1	6.00
Each additional duct over nine (9)	.75	3	2.25
<u>ELECTRICAL APPLIANCES</u>			
Electric ranges	1.00		
Range top	1.00		
Oven/Dryer	1.00		
Dishwasher	1.00		
Air Conditioner	1.00		
Attic fan blower	1.00		
Room Exhaust Fan	1.00		
Disposal	1.00		
Water Heater	1.00		
Change Entrance (Only)	5.00		
GRAND TOTAL (Minimum \$3.00)			

For each additional reinspection trip there will be a cost of \$5.00

I, the undersigned, states that I am well informed on the current NATIONAL ELECTRIC CODE (National Fire Protection Association) and agree that all wiring, fixtures and electrical appliances will meet the minimum requirements of the above mentioned Code.

Date Dec. 8-1995 Signature Earl H. Ellings
 (Owner or Contractor)

IN THE ABSENCE OF A DETAILED BLUE PRINT DRAWING, PLEASE MAKE AN ISOMETRICAL DRAWING OF THE PROPOSED WORK.

LIGHTS AND APPLIANCES SHOULD BE ON SEPARATE CIRCUITS. LIMIT EACH CIRCUIT TO NOT MORE THAN 1200 WATTS.

WARM AIR HEATING SYSTEMS (8.4)

A fee of \$6.00 for new furnaces and 9 Hot Air Ducts. A charge of \$.75 for each additional duct. (No charge for cold air ducts.)

There is a charge of \$3.00 for replacing or remodeling Warm Air Heating Systems.

PERMITS	UNIT VALUE	PER UNIT
		\$6.00
		\$.75
		\$.75
		1.00
		8.00
		\$.75
		\$.75
		1.00
		1.00
		1.00
		1.00
		1.00
		1.00
		1.00
		1.00

- Will need: Sewer Tap
- Water Tap
- Plumbing Permit
- Building Permit

**CITY OF NAPOLEON
BUILDING CONSTRUCTION PERMIT
(1, 2 or 3 Family Dwelling)**

Owner Name Norman King

Address 840 Strong Street

Builder Name Self

Address Same Tel. 502-3636

Lot Information:

Street No. 427 West Clinton Street

Lot 14 Subdivision Tyler's 2nd Addn.

Lot Dimensions Lot Area Sq. Ft.

Yard Set Back: Front Rear

Side Side

Zoning "B" Intended use of Building: Installing electrical & heating system to a NEW SINGLE FAMILY DWELLING.

Building Information:

Single Double Multiple New Construction Addition Remodel

Size: Length 51'-4" Width 52'-8" No. of Stories 1

Floor Area: 1st Floor 247sqft 2nd Floor -- 3rd Floor -- Basement --

Unfinished Attic 7 Garage 521sqft

Foundation: Piers -- Full Basement -- Part Basement -- Crawl Space
Concrete Block

Walls: Frame Block Brick Other

Electrical: Wiring 200AMP Electric Heating -- Electrical Appliances 5

Plumbing: Fixtures or Traps -- Warm Air Heating 12 ducts Hot Water Heating --

Additional Information: This permit requires compliance with the attached addendum marked exhibit "A" and made a part here-of.

Date 12/18/75 Applicant Signature Norman King

Note: 12/18/75 ground rod from temporary power owner - builder - agent must be transferred to permanent service upon final inspection.

5/24/76 GROUND ROD INSTALLED BELOW METER.

Inspection Record:

Work Started Foundations Plumbing, Heating

Set Back, Side Lines Plumbing (Rough In) And Air Conditioning

Excavation Erecting Frame Roof

Footing Electrical Work 12/18/75 Rough in & Service Approved by Howes.

Comments: 5/22/76 FINAL ELECT. INSPECTED AND APPROVED BY HOWES. RE-INSPECTION REQUIRED.

Certificate of Occupancy Issued

Pink - Engineer

Inspector

Permit No. 419-755

Issued 12/12/75

By Donald E. Howes
Building Inspector

Valuation NOTED ON THE BUILDING PERMIT NO. 419-75

Fees	Base	Plus	Total
Construction	---	---	---
Plumbing	---	---	---
Electrical	\$3.00	\$16.95	\$19.95
Heating	\$6.00	\$2.25	\$8.25
Water Tap	---	---	---
Sewer Tap	---	---	---
Temporary Elec.	---	---	---
TOTAL	\$9.00	\$19.20	\$28.20

CITY OF NAPOLEON

Engineering Department

ELECTRICAL INSPECTION FIELD REPORT

255 Riverview Avenue Napoleon, Ohio 43545

(Please Print or Type)

Date 10-31-75

Permit No. 419-75E

Type of Inspection Elect.

Type of Occupancy Single Family Dwelling

Project Name Norman King

Address 427 West Chestnut St.

City Napoleon State Ohio

Approved

Violation

Electrical Contractor King

Remarks:

Code Reference

Inadvertently, I approved your service rated at 200A with service conductors of size #2 THW. Conductors for 200 amp service should be #6 in 2" conduit. Please make this correction at your earliest convenience.

41976 GROUND ROD INSTALLED BELOW METER. THW

41976 WIRE PROTECTED BY FUSES AT AIR DUCT

Compliance Time

Inspectors Signature N. Howes

Copies To:

White - Applicant Yellow - Engineering Pink - Electrical Inspector

\$175 1st 10 circuits
13.20 bal of 22 "
5.00 appl circuits
19.95

CITY OF NAPOLEON
ENGINEERING DEPARTMENT
APPLICATION FOR ELECTRICAL PERMIT
(PLEASE PRINT OR TYPE)

The undersigned hereby makes application for the installation, replacement or alteration of electrical equipment as herein specified, agreeing to do all such work in strict accordance with the City of Napoleon's adopted Electrical Code for 1, 2 and 3 Family Buildings.

Owner's Name Norman King Address 840 Strong St
Contractor's Name Norman King Address 840 Strong St Tel. 592-3636

LOT INFORMATION:

Location of Project 425 W. Clinton St Lot # _____
Subdivision _____ Zoning District _____

BUILDING INFORMATION:

Single Family _____ Double Family _____ Multiple Family _____
New Construction YES Existing _____ Addition _____
Replacement _____ Remodel _____ Service Change _____
Size: Total Square Foot Per Floor 1264' No. of Stories one

DESCRIPTION OF WORK

Size of Service 200 AMP. Service Change Only _____ (Yes or No)

Total Number of New Circuits 32 Total Number of New Circuits Excluding Appliance Circuits 24

APPLIANCE CIRCUITS: (indicate quantity)

Electric Range X Range Hood / Clothes Dryer / Dishwasher /
Air Conditioner _____ Attic Fan Blower _____ Room Exhaust Fan _____
Disposal / Hot Water Heater X Electric Oven _____
Require Temporary Electric _____ (Yes or No)

Note: G.F.I.C. required for all temporary electric with approved ground rod at service.


APPLICATION FOR PERMIT SHALL BE ACCOMPANIED BY TWO COMPLETE SETS OF PLANS INCLUDING: ELECTRICAL LAY-OUT AND RISER DIAGRAM.

ESTIMATED COST OF COMPLETED PROJECT:

DATE Dec 8 1975 APPLICANT'S SIGNATURE Norman King
OWNER-CONTRACTOR-AGENT


Service Prop By Power Company

3-#2 THW CU 2" Rigid conduit

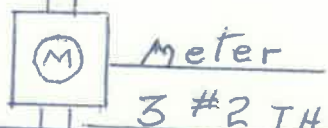

Meter

3-#2 THW CU 2" Rigid conduit

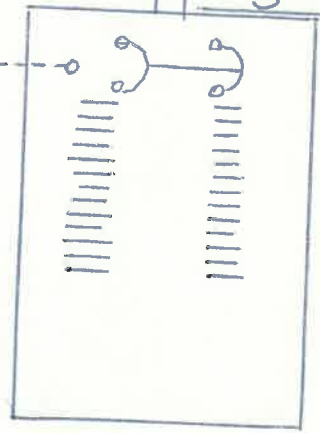

Service equipment
200A Main 120/240 V 1+3 wire - SN
With Branch CKTS - Total CKTS

#6 Bare Stranded CU Ground
5/8" x 8' copper weld ground rod

Riser Diagram

No.061.....

CERTIFICATE OF OCCUPANCY
THE CITY OF NAPOLEON

ENGINEERING DEPARTMENT
DIVISION OF INSPECTION

This is to certify that the Building or Land as herein described complies with all the building and health laws and ordinances and with the provisions of the Zoning Ordinance.

Location of Occupancy 427 W. Clinton St. Occupancy Single Family Residence (New Dwelling)

Owner of Property Norman King Address 840 Strong St.

Issued to Norman King Address 840 Strong St.

Zoning "B" Residential Bldg. Permit No. 419-75


Substantial qualifications of occupancy Upon completion of establishing the final grade of the site, provide one of the approved methods of handling storm water from the downspouts in accordance with Ord. No. 464.

This certificate is issued by the City Building Inspector, as provided by law, and is to certify that construction is completed substantially in conformity with the approved plans and permission is hereby granted to occupy such building in compliance with such legal use and occupancy as authorized under the provisions of the ordinances of the City of Napoleon.

Issued this 25th day of May, 19 76

This is a valuable record for owner or lessee and should be so preserved.

Signed *Norman King*
City Building Inspector

 



Elling's Plumbing & Heating, Inc.

Earl H. Elling

Complete Sales and Service

Phone — Gerald 598-8991

R. R. No. 2 — NAPOLEON, OHIO 43545



NORMAN C. King job

435 W. Clinton



12 supply registers
4 returns

