


DATE: 6-27-12

INSPECTED BY: MARTY CROSSLAND

INVESTIGATION OF ILLEGAL DOWNSPOUT CONNECTION AT 432 W. CLINTON ST.

ONE DOWNSPOUT CONNECTED TO AN HDPE CORRUGATED TUBE HAD AN OUTLET BURIED IN THE FLOWER BED 5' FROM HOUSE. THIS IS NOT A VIOLATION AND ALL OTHER DOWNSPOUTS ARE IN COMPLIANCE.

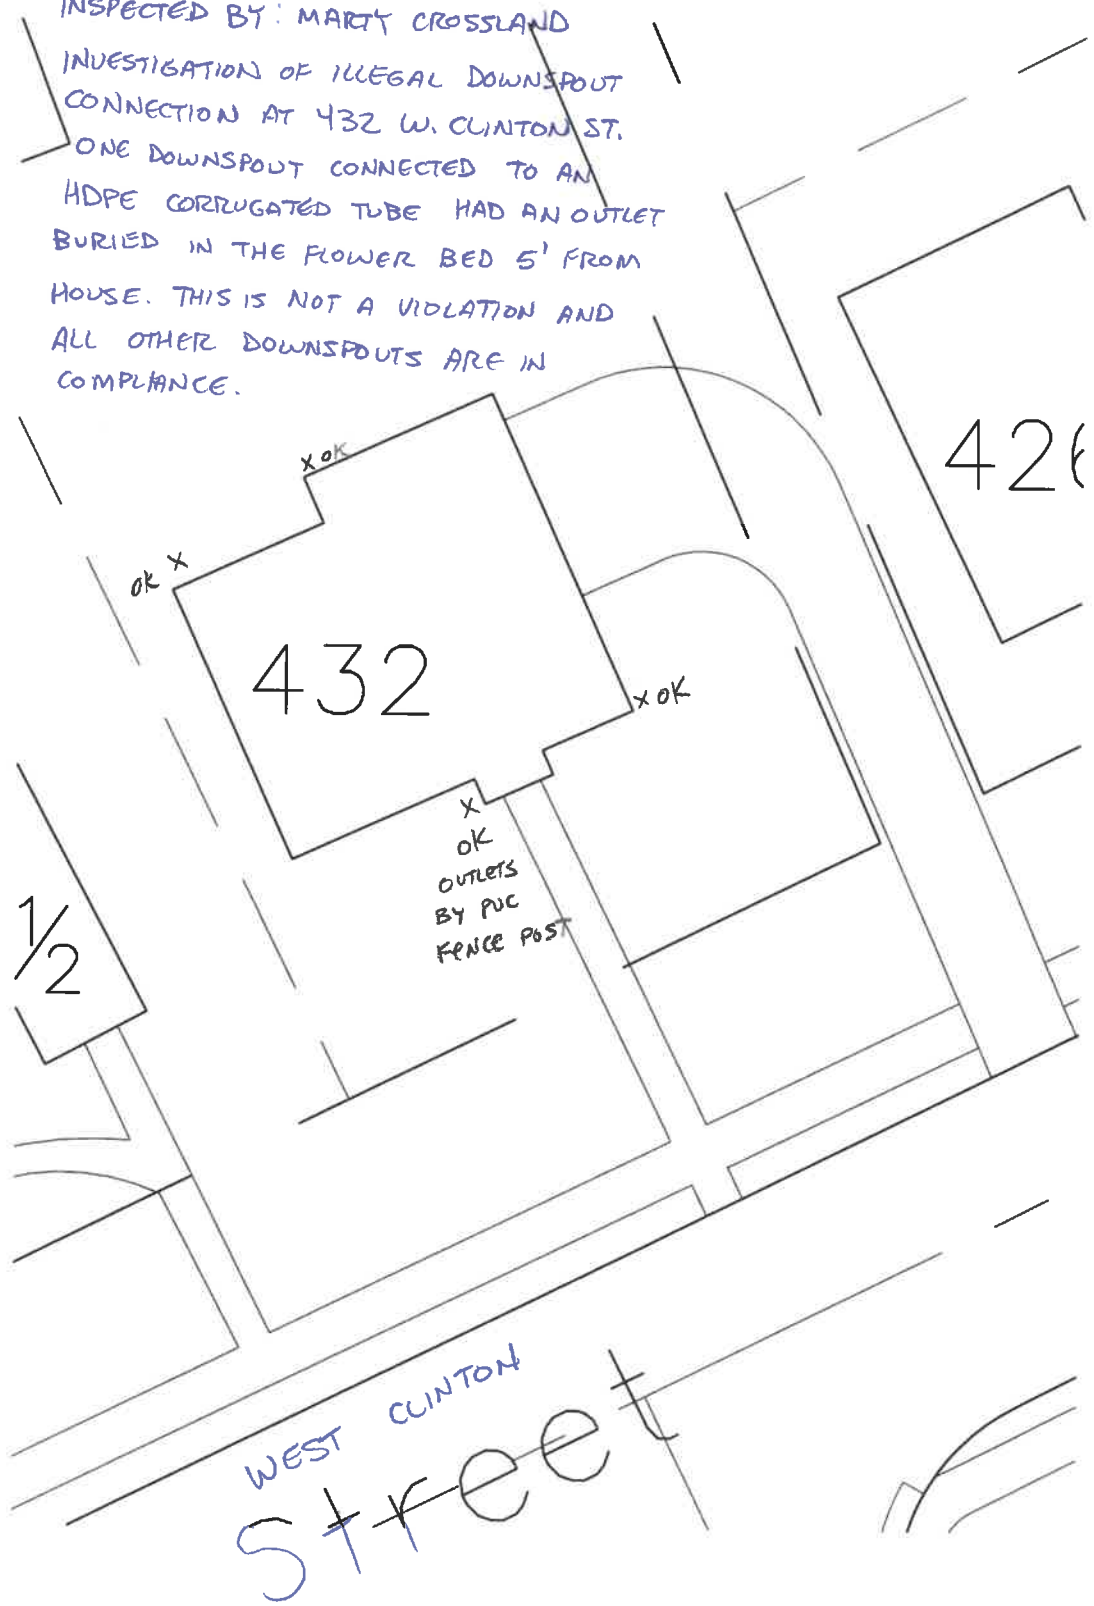

SCANNED