

19/23
CITY OF NAPOLEON
BUILDING CONSTRUCTION PERMIT
(1, 2 or 3 Family Dwelling)

Owner Name Jeffery Ludeman

Address 502 W. Clinton St.

Builder Name Max Reimund

Address R.R. 1 Malinta, Ohio Tel. 256-7240

Lot Information:

Street No. 502 W. Clinton Street

Lot # 24 Subdivision Tylers 3rd Addition

Lot Dimensions _____ Lot Area _____ Sq. Ft.

Yard Set Back: Front _____ Rear _____
 Side _____ Side _____

Permit No. 533-76
 Issued May 10, 1976
 By Thomas W. Brown
 Building Inspector

Valuation \$400.00

Fees	Base	Plus	Total
Construction	<u>\$6.00</u>	----	<u>\$6.00</u>
Plumbing			
Electrical			
Heating			
Water Tap			
Sewer Tap			
Temporary Elec.			
TOTAL	<u>\$6.00</u>	----	<u>\$6.00</u>

Zoning "B" Intended use of Building: 12' x 10' porch platform for second floor entrance.

Building Information:

Single Double Multiple New Construction Addition Remodel

Size: Length 12' Width 10' No. of Stories _____

Floor Area: 1st Floor 120 sq.ft 2nd Floor _____ 3rd Floor _____ Basement _____

Unfinished Attic Garage

Foundation: Piers Full Basement Part Basement

Concrete Block

Walls: Frame Block Brick Other

Electrical: Wiring Electric Heating Electrical Appliances

Plumbing: Fixtures or Traps Warm Air Heating Hot Water Heating

Additional Information: This permit required compliance with the attached addendum marked Exhibit "A" and made a part here-of.

Date May 12, 1976 Applicant Signature _____

Owner - Builder - Agent

PROJECT COMPLETED AND INSPECTED BY AWF 3/8/77

Inspection Record:

Work Started 5/13/76 AWF Foundations _____ Plumbing, Heating _____

Set Back, Side Lines _____ Plumbing (Rough In) _____ And Air Conditioning _____

Excavation _____ Erecting Frame _____ Roof _____

Footing _____ Electrical Work _____

Comments: 3/8/77 ALL ELECTRICAL CONDUCTORS TO ACCESSORY BLDG IS EXISTING PRIOR TO ISSUANCE OF THIS PERMIT. AWF

Certificate of Occupancy Issued _____ Inspector _____

\$6.00

513-76

CITY OF NAPLES
ENGINEERING DEPARTMENT
APPLICATION FOR REGISTRATION PERMIT
(PLEASE PRINT OR TYPE)

The undersigned hereby makes application for the construction, installation, replacement or alteration as herein specified, agreeing to do all such work in strict accordance with the City of Naples's Building Code for 1, 2 and 3 Family Buildings.

Owner's Name JEFFERY LUDMAN Address 502 W. CLINTON ST.

Builder's Name MAX REIMUND Address MALINA, RT. 1 Tel. 256-7240

LOT INFORMATION: (Not required for roofing or siding job.)

Location of Project _____ Lot # _____ 24

Subdivision Rykers 3rd. Lot Area _____ Sq. Ft.

Yard Set Back: Front _____ Rear _____ Left Side _____

Right Side _____ Zoning District _____

BUILDING INFORMATION:

Single _____ Double _____ Multiple _____ New Construction _____

Addition _____ Remodel _____ Attached Garage _____

Detached Garage _____ Accessory Building _____ Replacement

Brief Description of Work: 12' X 10' PORCH PLATFORM
FOR 2ND FLOOR ENTRANCE.

Size: Length 10' Width 12 No. of Stories _____

Floor Area: 1st Floor _____ Sq. Ft. 2nd Floor _____ Sq. Ft.

3rd Floor _____ Sq. Ft. Basement _____ Sq. Ft.

Unfinished Attic _____ Garage _____

Foundation: Piers _____ Full Basement _____ Part Basement _____

Concrete _____ Thickness _____ Block _____ Size _____

Walls: Frame _____ Block _____ Brick _____ Other _____

Specific Type of Exterior Siding _____

~~APPLICATION FOR PERMIT SHALL BE ACCOMPANIED BY TWO COMPLETE SETS OF PLANS INCLUDING: ELEVATIONS, FLOOR PLANS, CROSS SECTIONS AND FLOOR FINISH. IF ADDITIONS OR REMODELING, SHOW ALL EXISTING STRUCTURES AND THEIR BEARING LOCATION. ALL PLANS SHALL BE DRAWN TO 1/4"=1'-0" SCALE. PLOT PLANS SHALL BE TO 1/8"=1'-0" SCALE.~~

ESTIMATED COST OF COMPLETED PROJECT x \$600.00

DATE x May 7, 1976 APPLICANT'S SIGNATURE x Max Reimund

... ..

... ..

... ..

JEFFERY LUDEMAN
MAD REINARD

OWNER
BUILDER


TO REPLACE
OPEN PORCH

UPSTAIRS

REAR

502

W. CLINTON ST

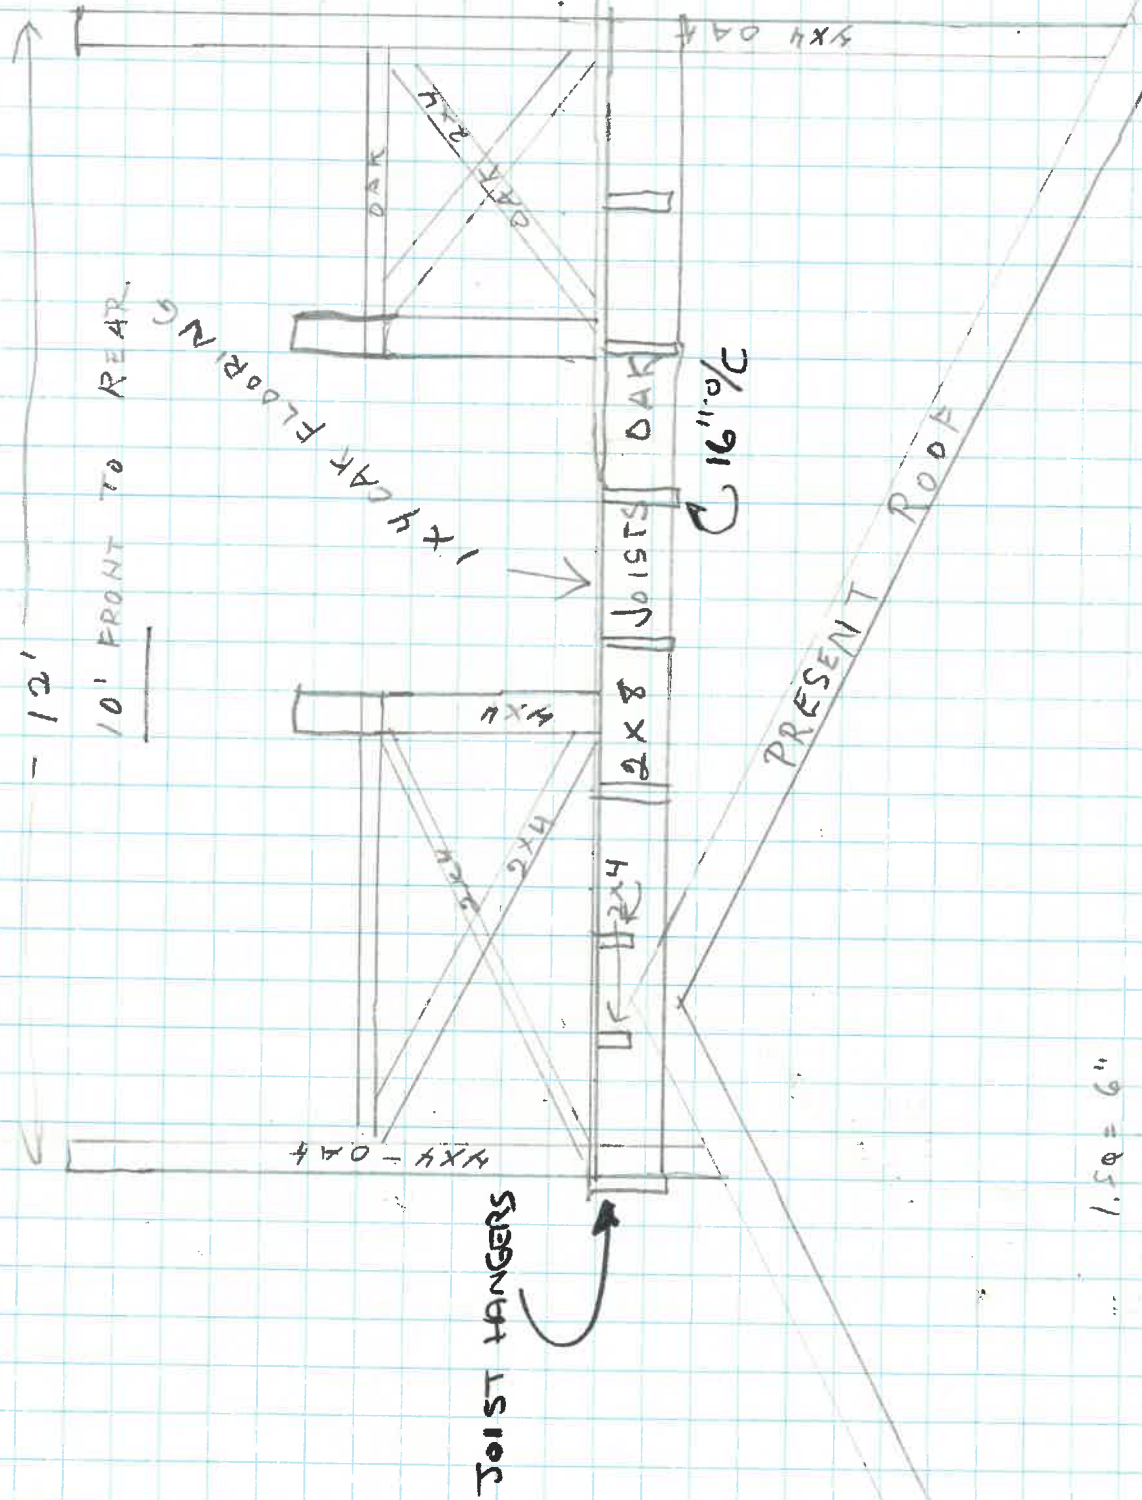

JOIST HANGERS

1.50 = 6"

