

CITY OF NAPOLEON WATER TAPPING PERMIT FORM

PERMIT #:

ISSUED:

JOB LOCATION: _____

SUBDIVISION NAME: _____ LOT #: _____

OWNER: Future tap (off @ CURB)

ADDRESS: 613 W. Clinton

CONTRACTOR: _____ PHONE: _____

TAP SIZE: 1" X 1.5" _____ 2" _____ OTHER _____

AMOUNT PAID: _____ YOKE SIZE: _____


PLUMBING CONTRACTOR: _____ PH: _____

DATE OF TAP: 11-18-04 OLD TAP #: _____ NEW TAP #: 0475

SIZE AND KIND OF MAIN: 6" CIP

LOCATION OF MAIN: 5' North of South CURB DEPTH OF MAIN: 4 1/2'

DIST FROM HYDRANT VALVE: 127' N of Hyd 31 DIST TO CURB STOP FROM CORP: 26'

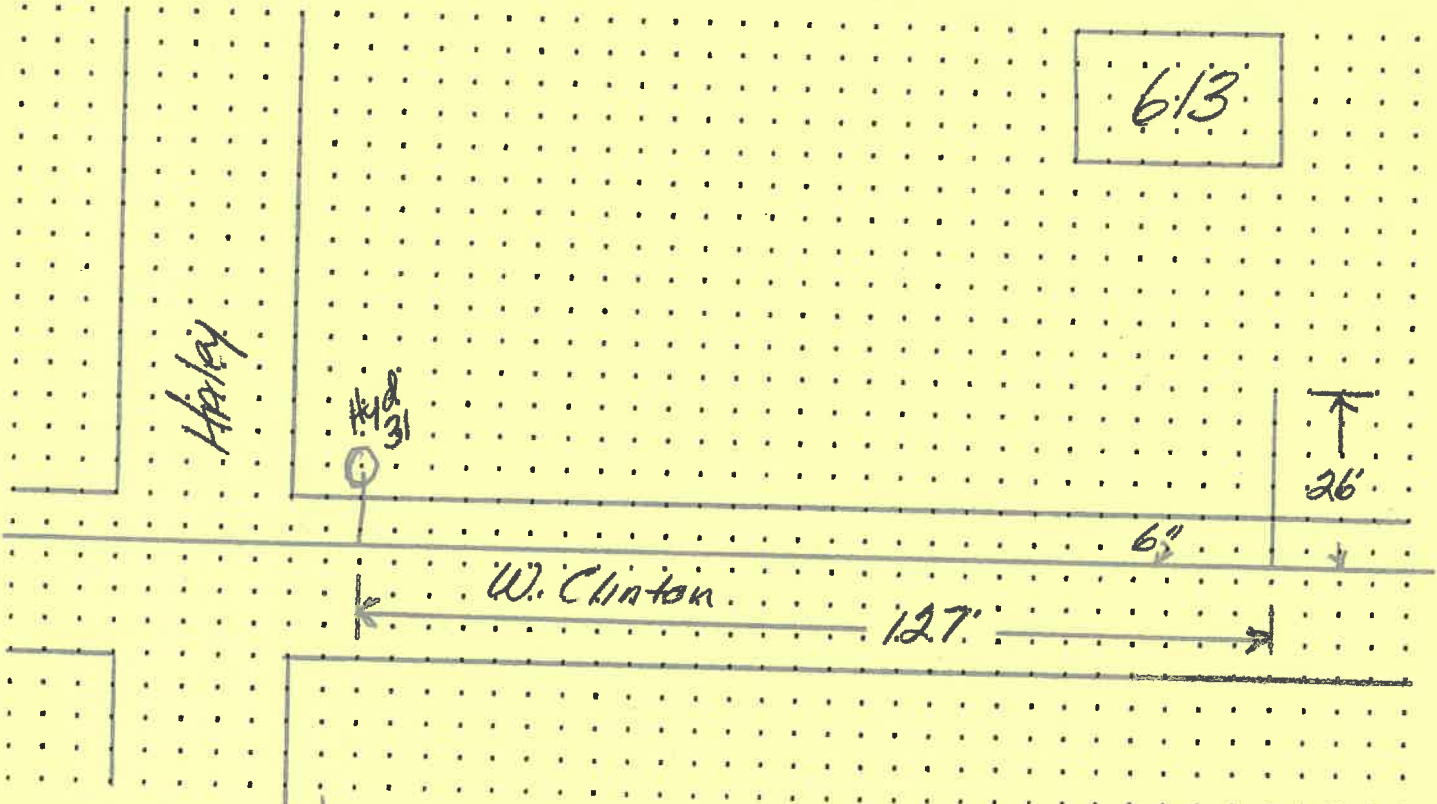

DATE APPROVED: Jan 12, 05

BY: Jeffrey E. Moutzough