


9-27-12

INSPECTED BY: MARTY CROSSLAND

INVESTIGATION OF ILLEGAL DOWNSPOUT
CONNECTIONS AT 614 W. CLINTON ST.
FOUND ALL TO BE IN COMPLIANCE AT
THIS TIME.

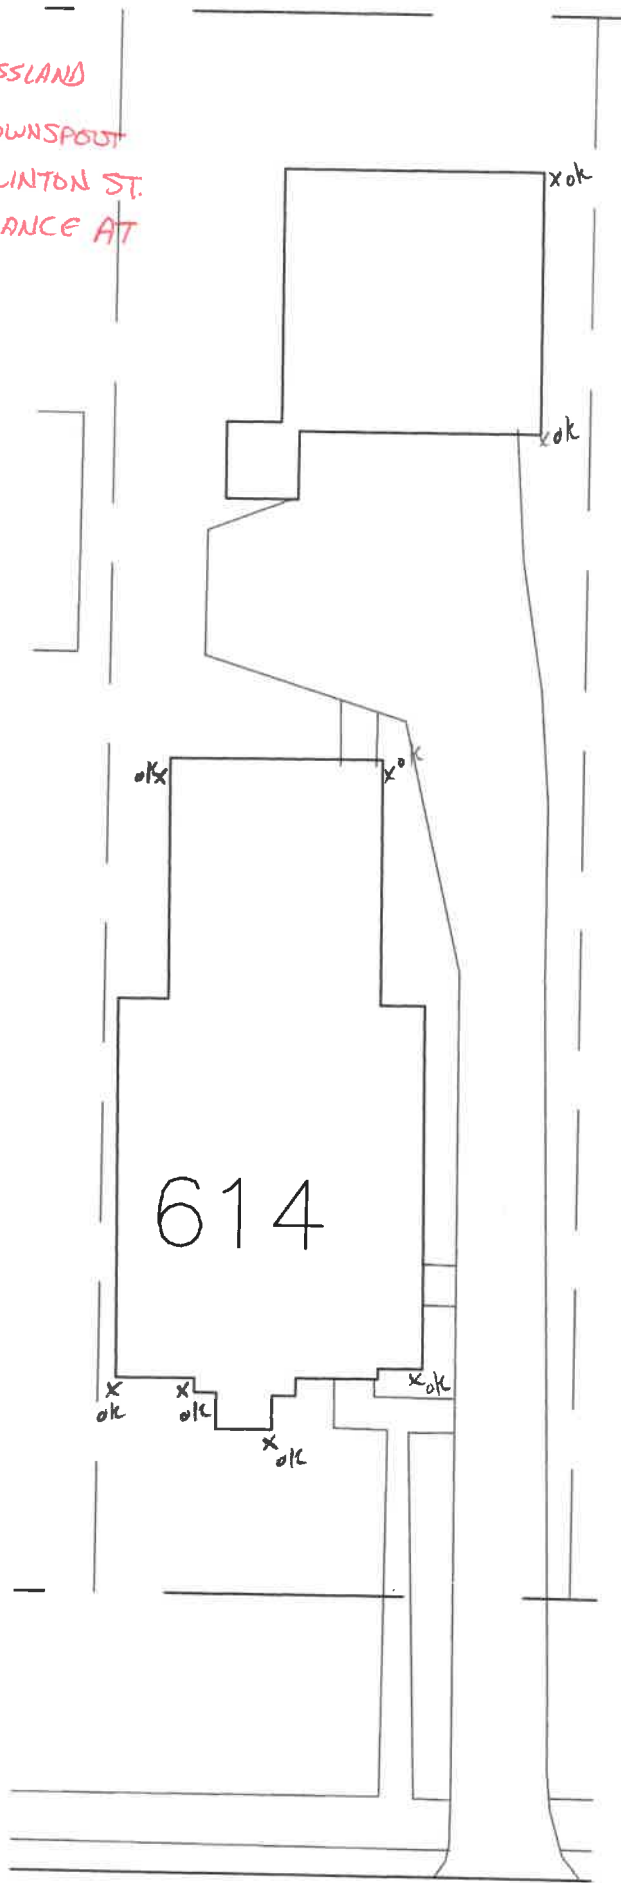

WEST CLINTON STREET

in Clinton