


637 WEST CLINTON STREET

2015
1" N
1" = 20'

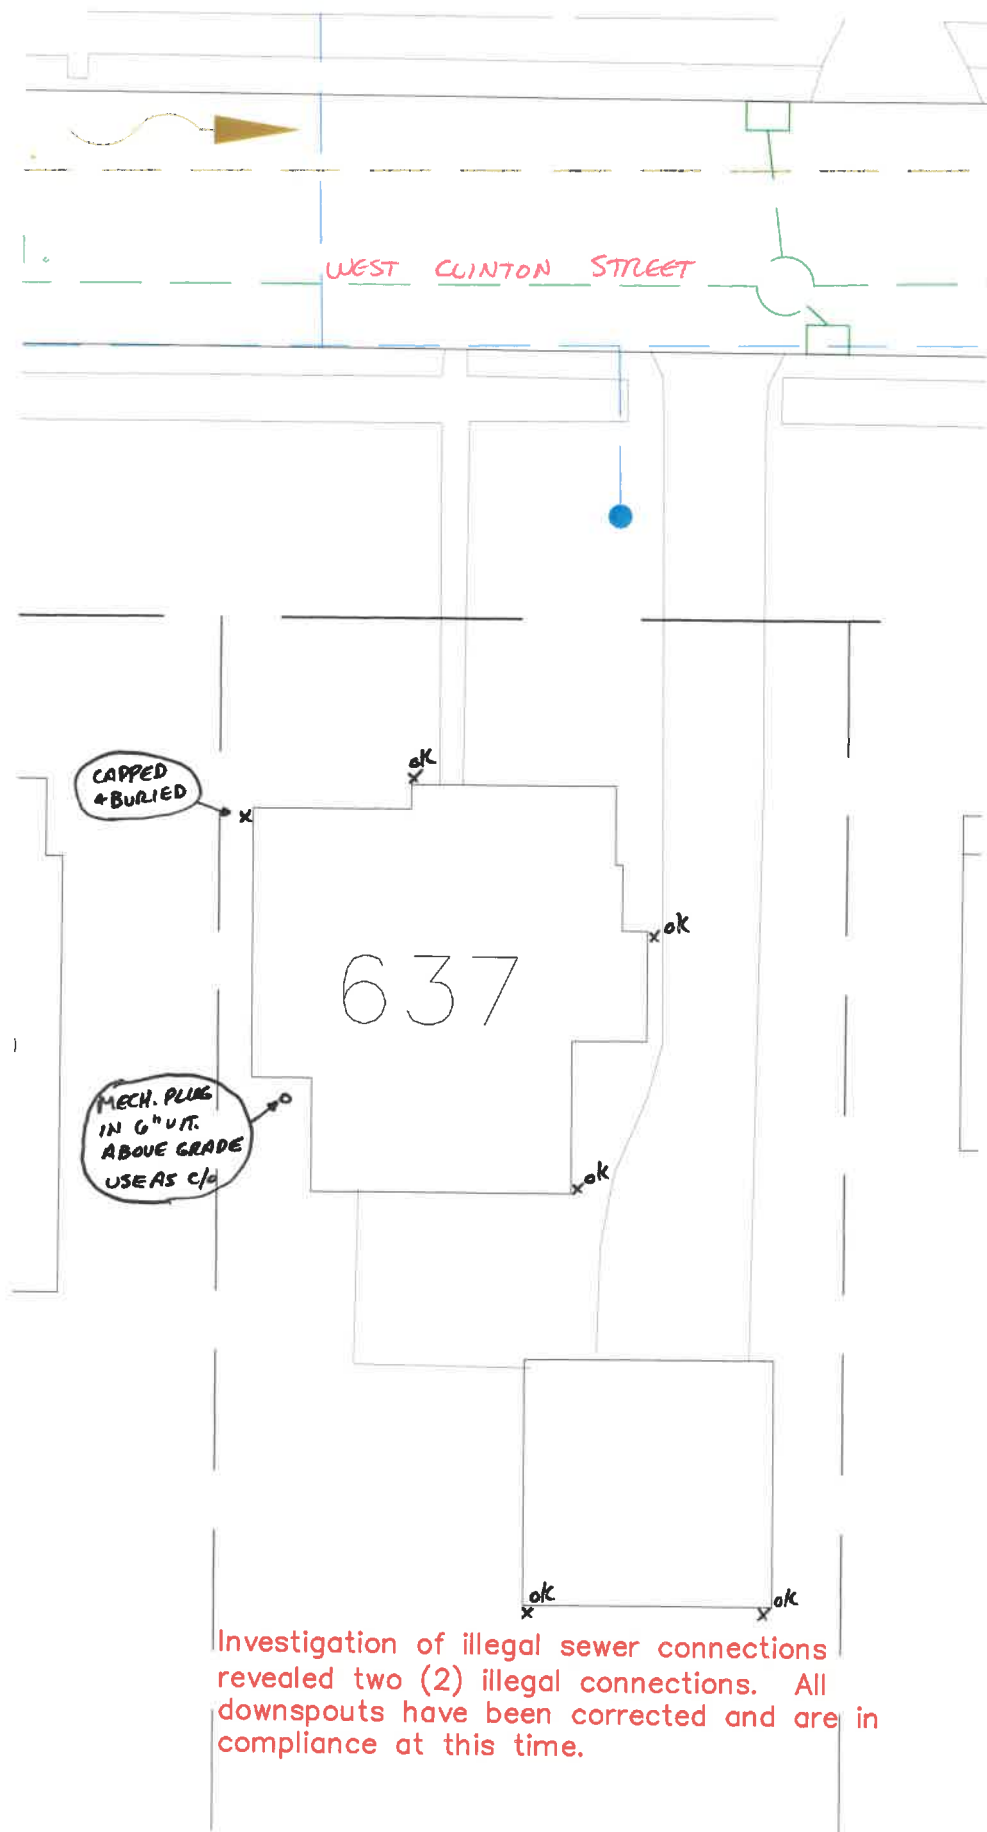

Investigation of illegal sewer connections revealed two (2) illegal connections. All downspouts have been corrected and are in compliance at this time.

SCANNED