



SECTION
SCALE: 1/2" = 1'-0"

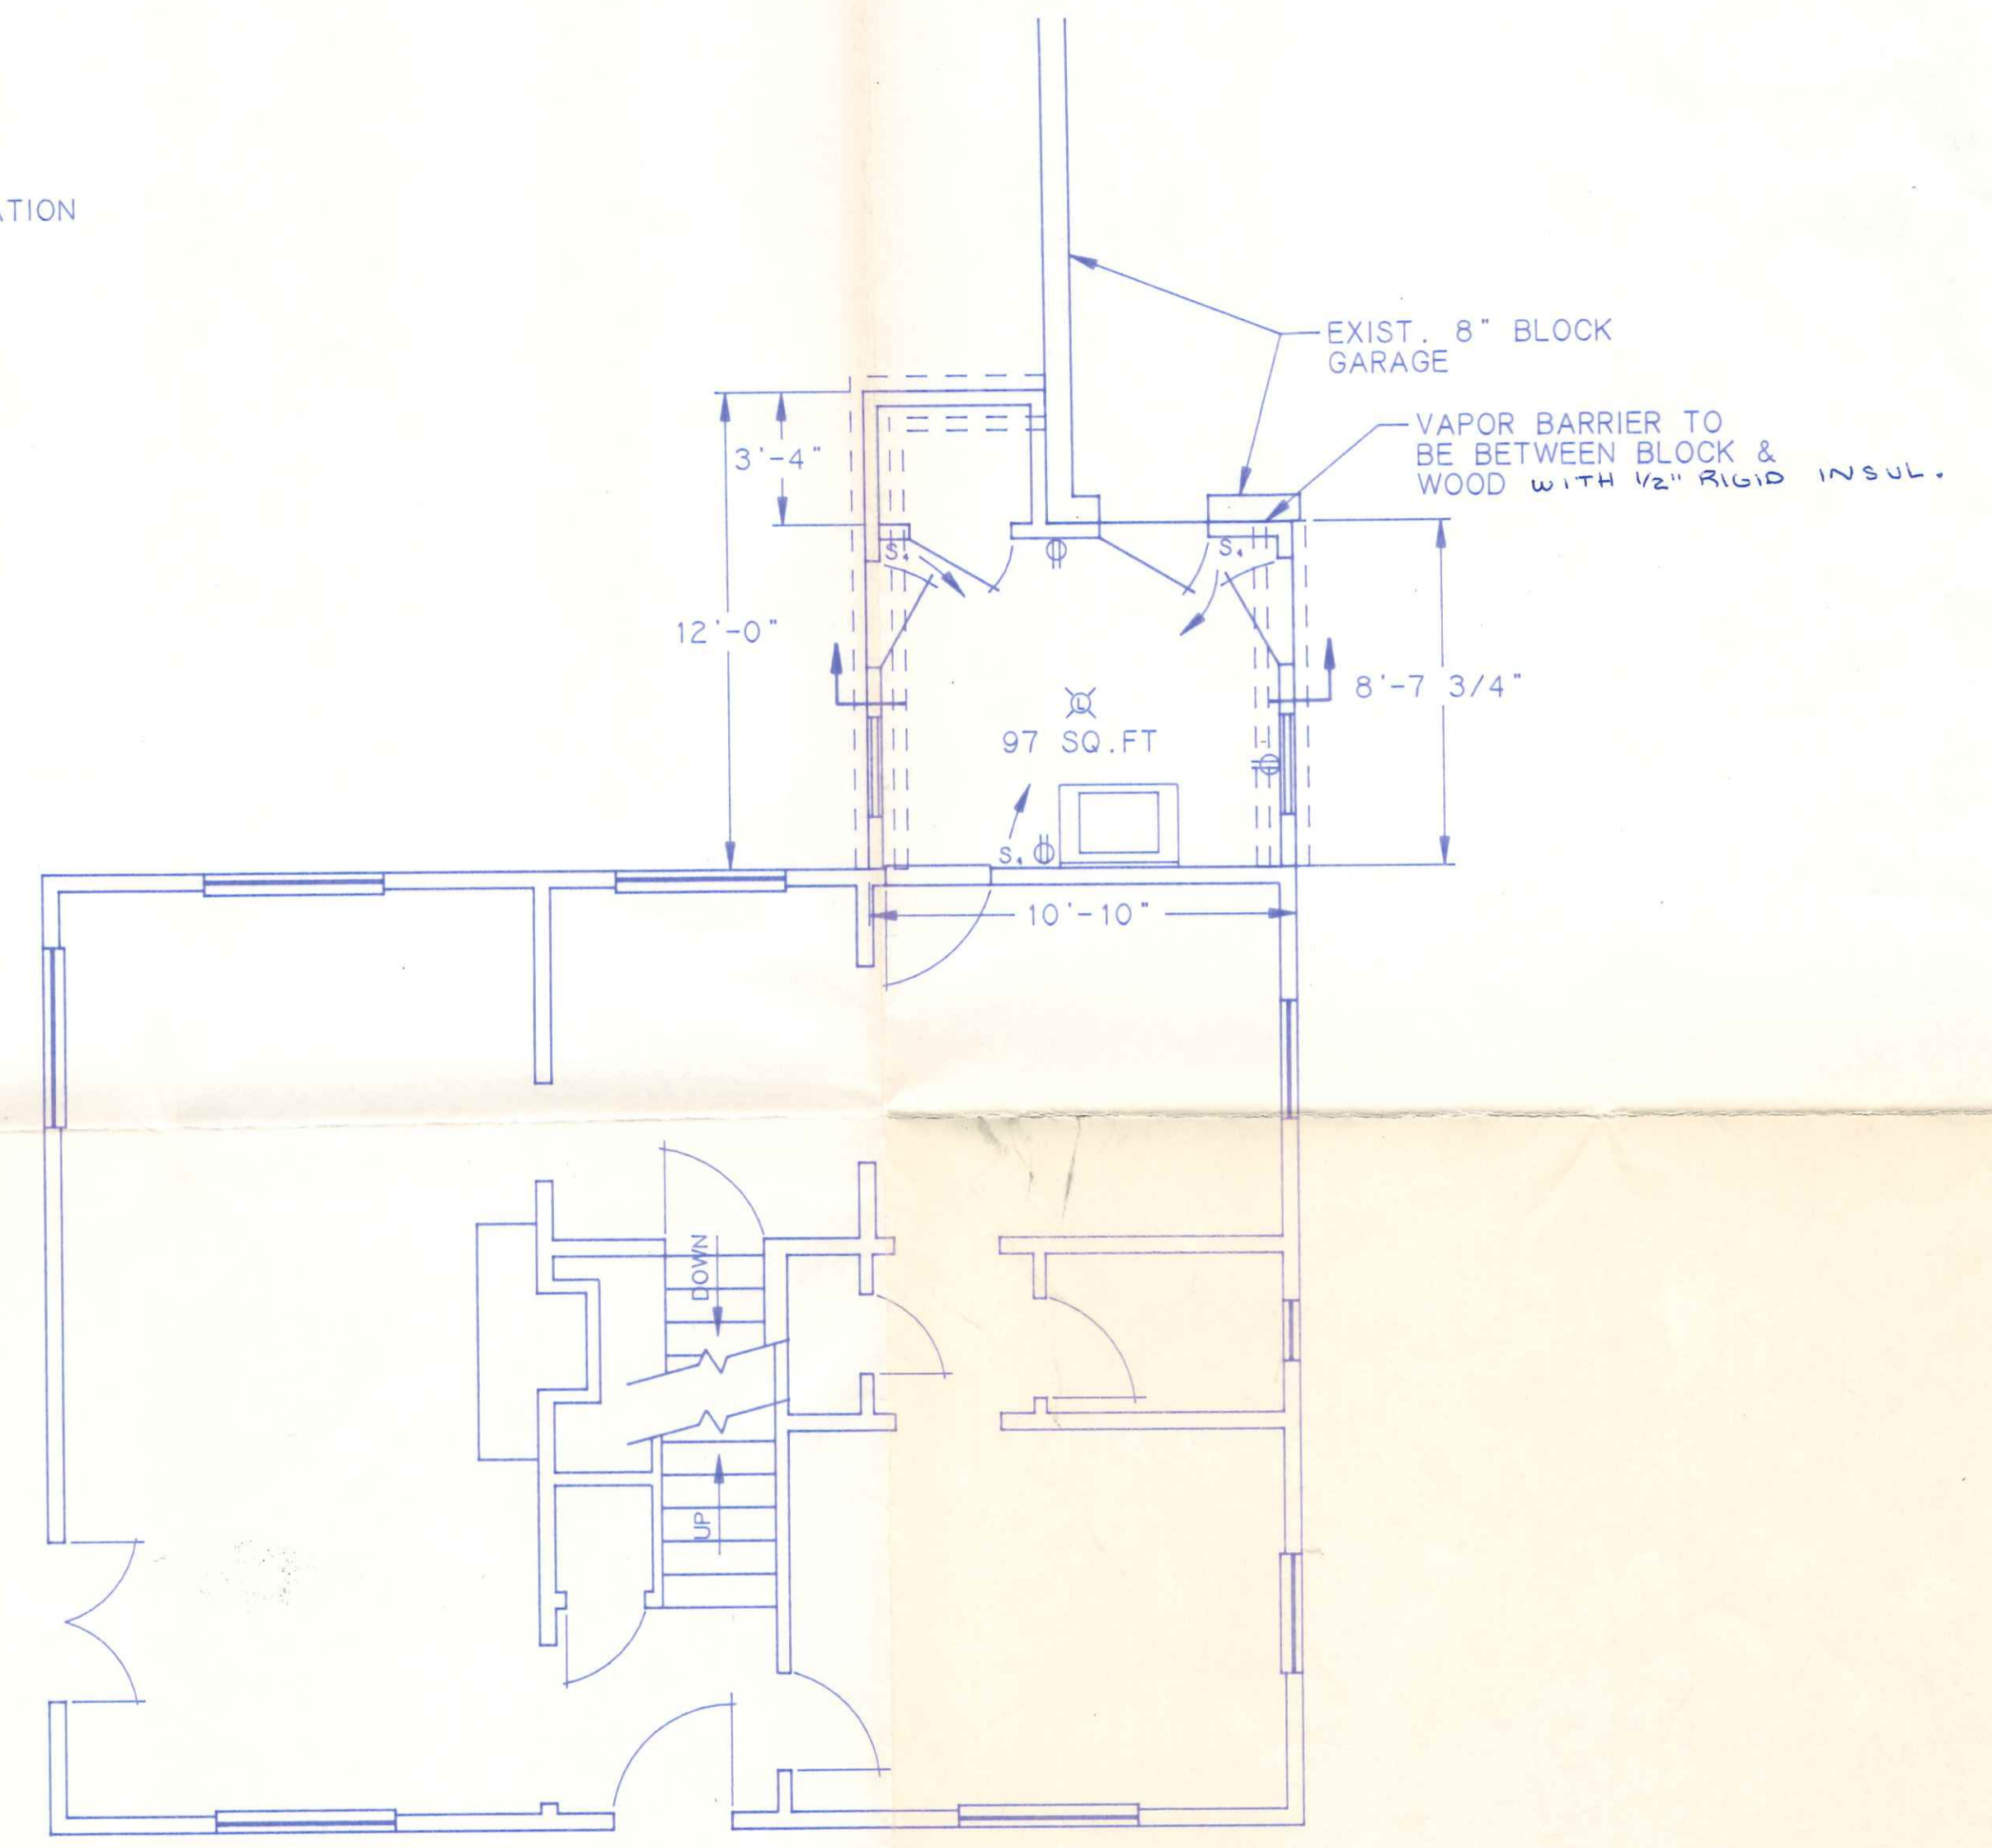

PLAN VIEW
SCALE: 1/4" = 1'-0"

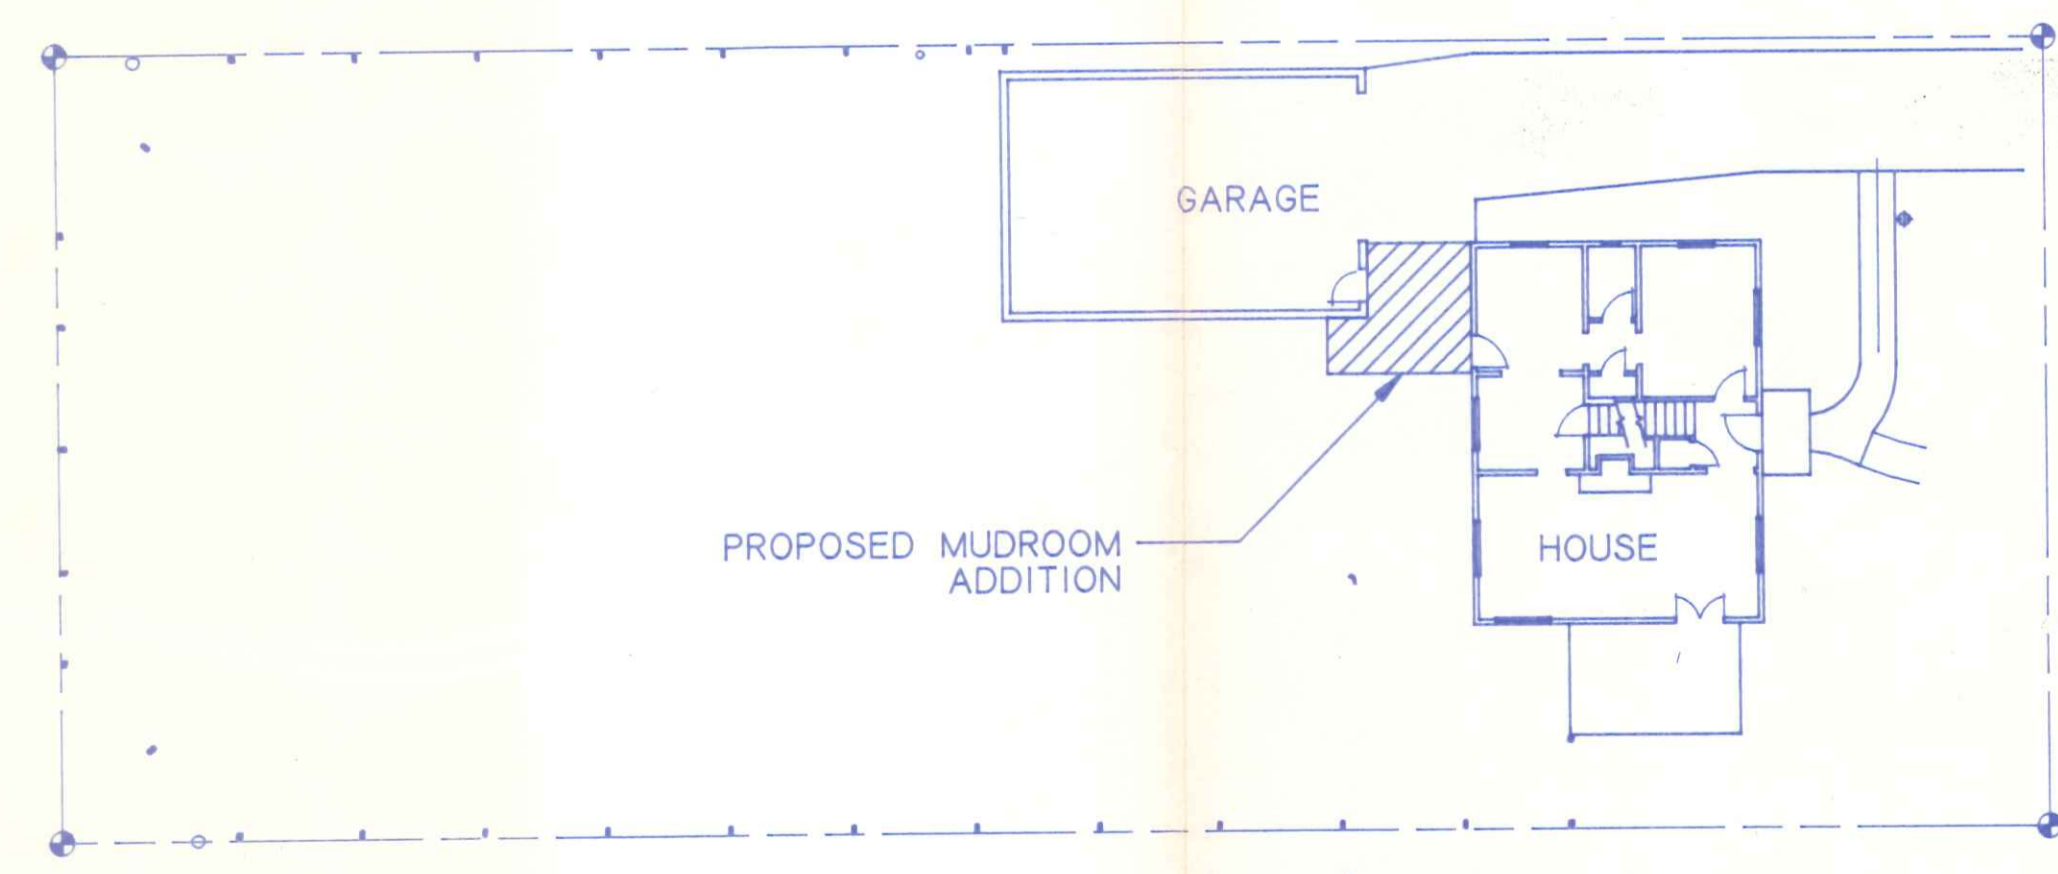

PLOT PLAN
SCALE: 1/16" = 1'-0"

714 W. Clinton

CAREY J. LANGE
717 W. CLINTON NAPOLEON, OHIO

MUDROOM ADDITION
PLOT PLAN & DETAILS
717 W. CLINTON

DRAWING NO.
100

SCALE	PERMANENTLY MARK PART NO. ON SURFACE INDICATED BY	MATERIAL	DRAWN	DATE
		FINISH <input checked="" type="checkbox"/> EXCEPT AS NOTED	C.J.L.	4/20/91
TOLERANCE UNLESS OTHERWISE SPECIFIED		NEXT ASSY.	ENGR APPD	
BASIC DIM	1 PL DEC	2 PL DEC	3 PL DEC	PROJECT NO./ASSIGN'T NO.
UP TO 6	±.04	±.02	±.005	REFERENCE
6 TO 24	±.06	±.03	±.010	
24 UP	±.10	±.06	±.015	
ANGULAR DIMENSIONS ±1/2°				USDA NO.

REV. NO.	DESCRIPTION	ASSIGNMENT/PROJECT NO.	REV. NO.	DESCRIPTION	ASSIGNMENT/PROJECT NO.	REV. NO.	DESCRIPTION	ASSIGNMENT/PROJECT NO.									
ISSUE DATE	BY	CHECKED	ENGR APPD	ENGR MGR APPD	DFT MGR APPD	ISSUE DATE	BY	CHECKED	ENGR APPD	ENGR MGR APPD	DFT MGR APPD	ISSUE DATE	BY	CHECKED	ENGR APPD	ENGR MGR APPD	DFT MGR APPD