


721 WEST CLINTON STREET

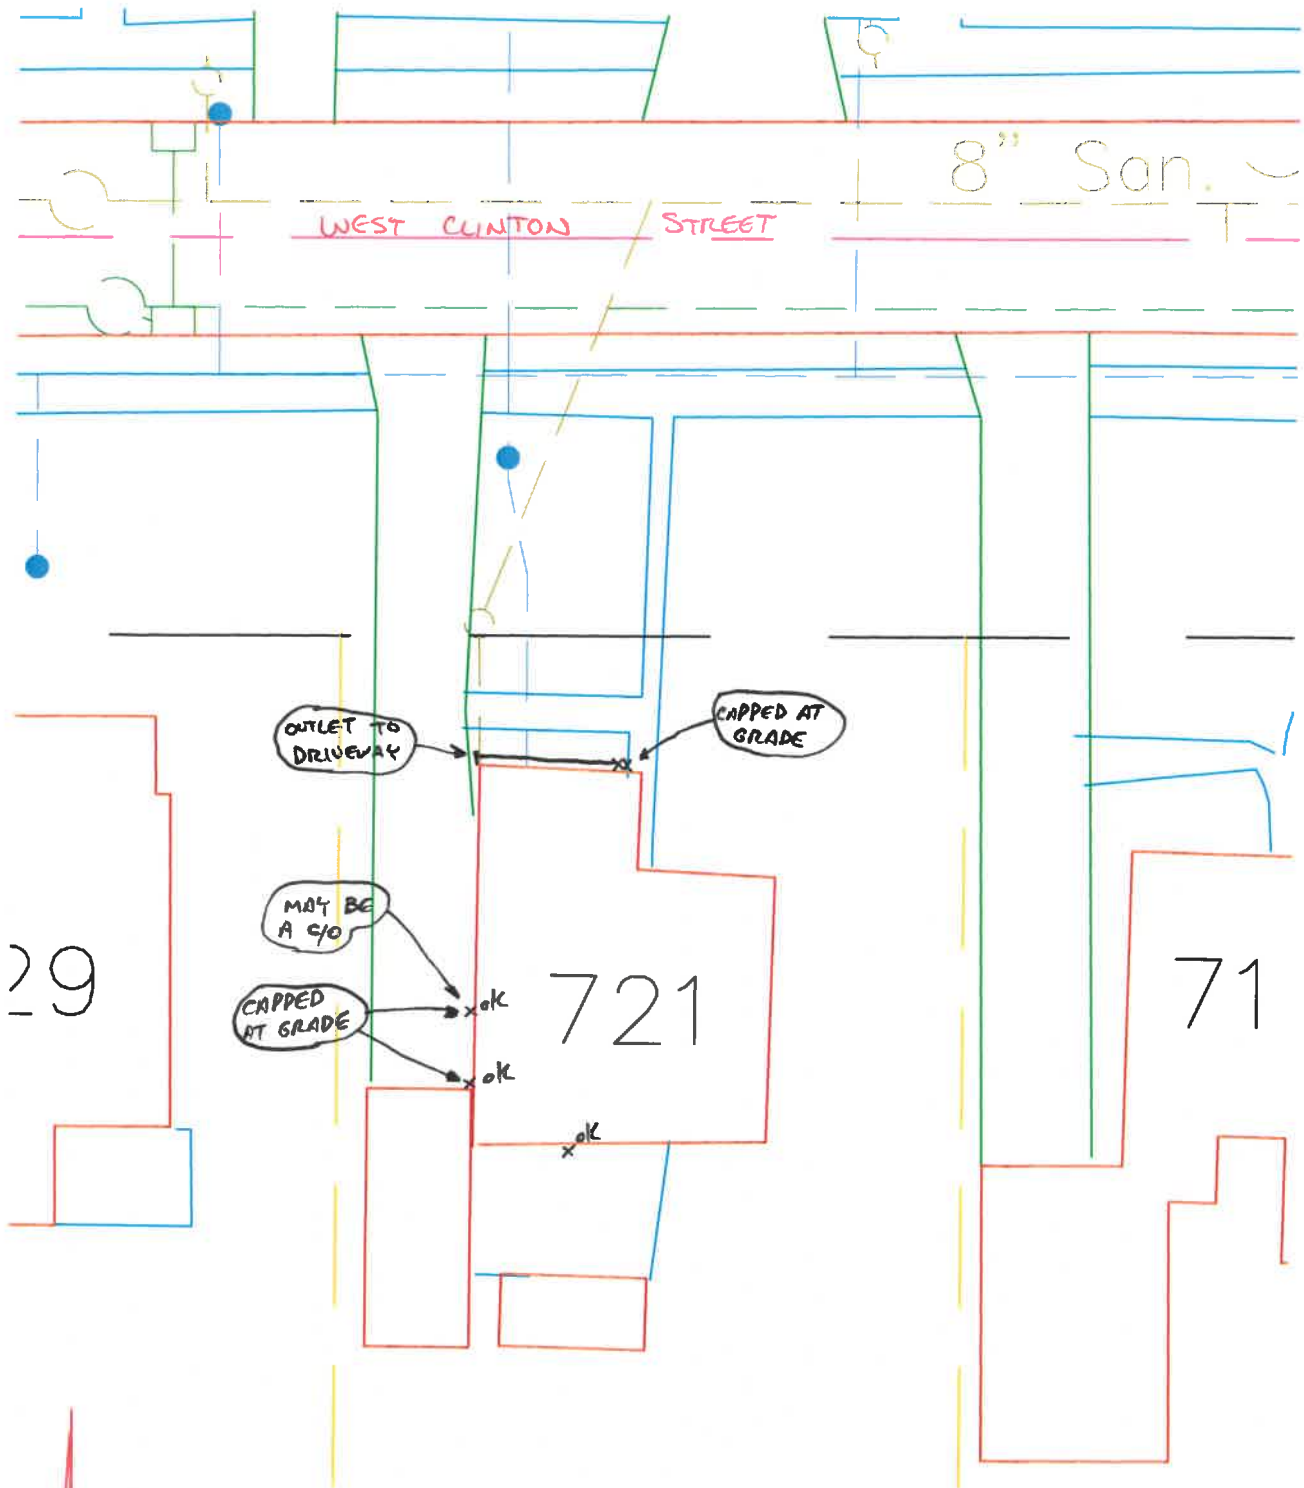

Investigation of illegal sewer connections revealed three (3) illegal connections. All downspouts have been corrected and are in compliance at this time.

N  
1" = 20'

**SCANNED**