


1650 Commerce Dr.

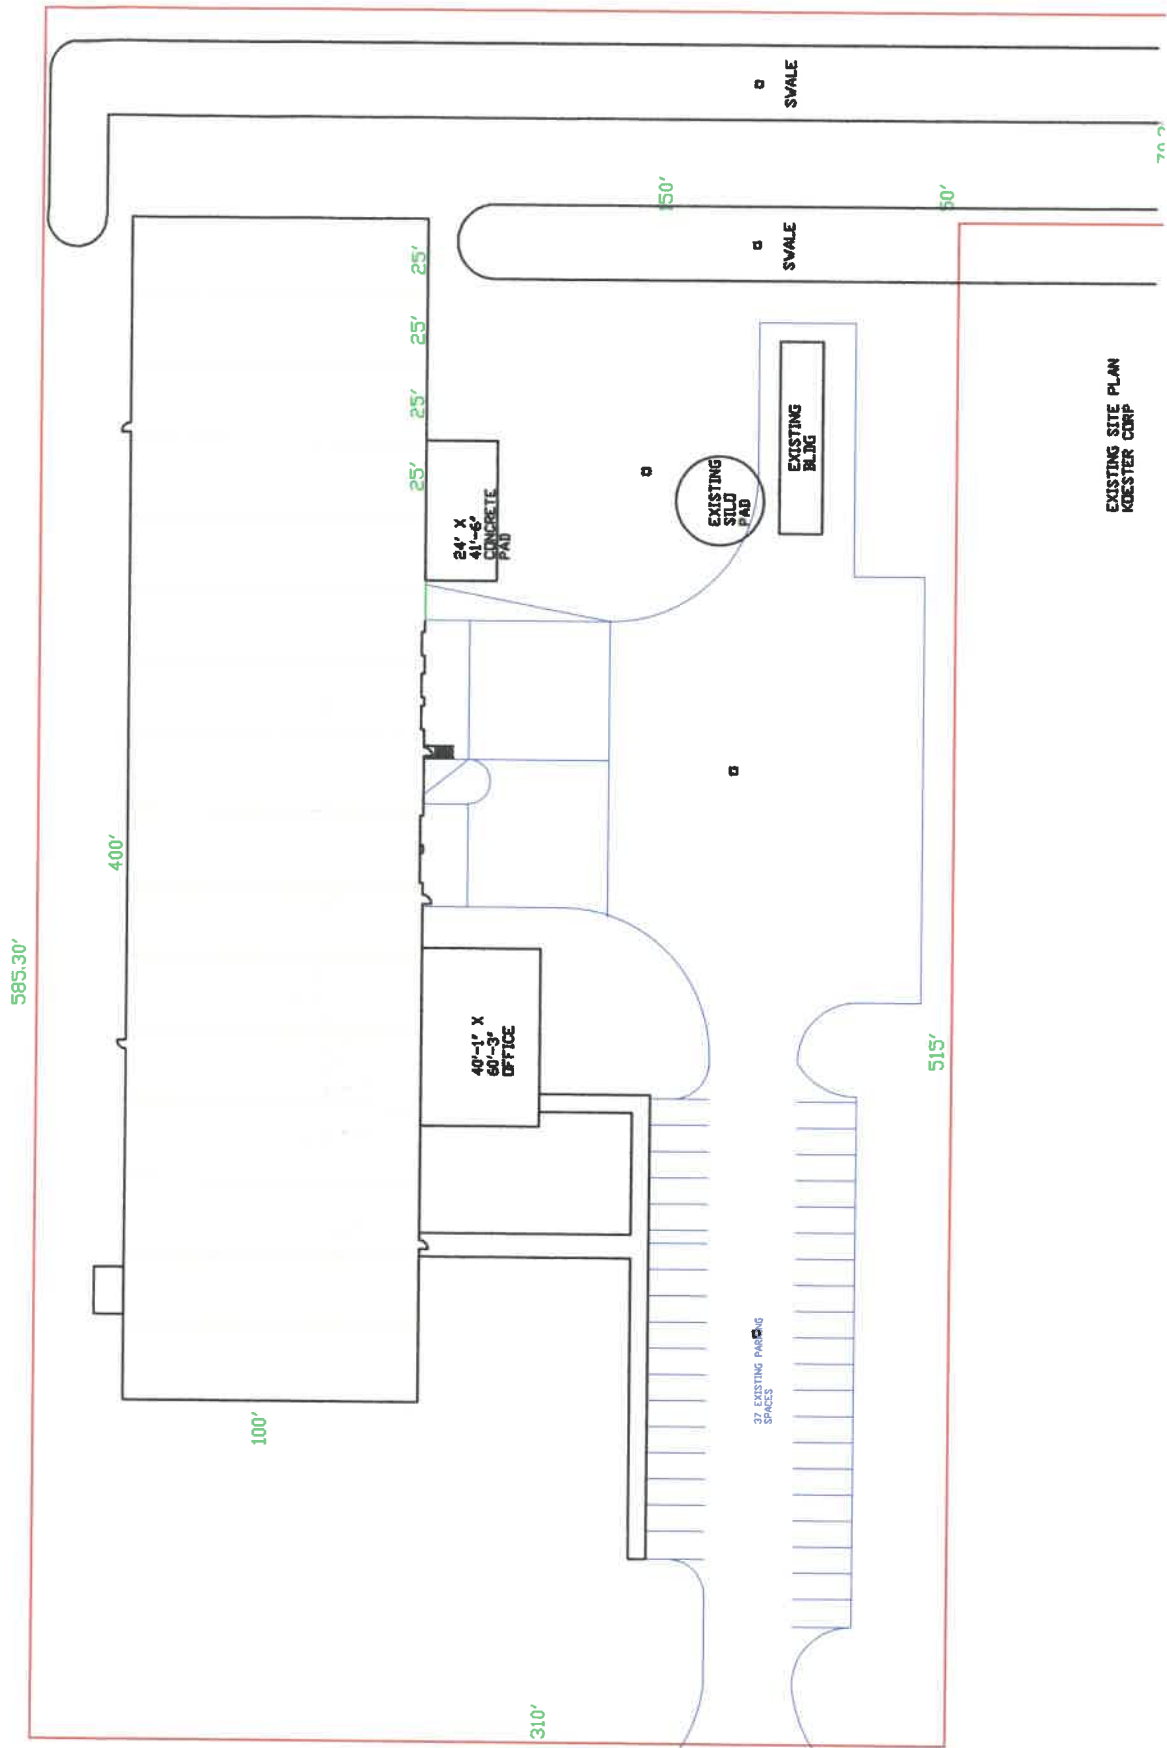

EXISTING SITE PLAN
KOEESTER CORP

SCANNED
1-9-12