

CITY OF NAPOLEON WATER TAPPING PERMIT FORM

PERMIT #:

ISSUED:

JOB LOCATION: _____

SUBDIVISION NAME: Fire line LOT #: _____

OWNER: Spec. Bldg.

ADDRESS: 1650 Commerce Dr

CONTRACTOR: _____ PHONE: _____

TAP SIZE: 1" _____ 1.5" _____ 2" _____ OTHER 8"

AMOUNT PAID: _____ YOKE SIZE: _____


PLUMBING CONTRACTOR: _____ PH: _____

DATE OF TAP: 6-2002 OLD TAP #: _____ NEW TAP #: 0223

SIZE AND KIND OF MAIN: 12" C-900

LOCATION OF MAIN: 6' West of West curb DEPTH OF MAIN: 6'

DIST FROM HYDRANT\VALVE: 17' South of Hyd 534 DIST TO CURB STOP FROM CORP: 1'

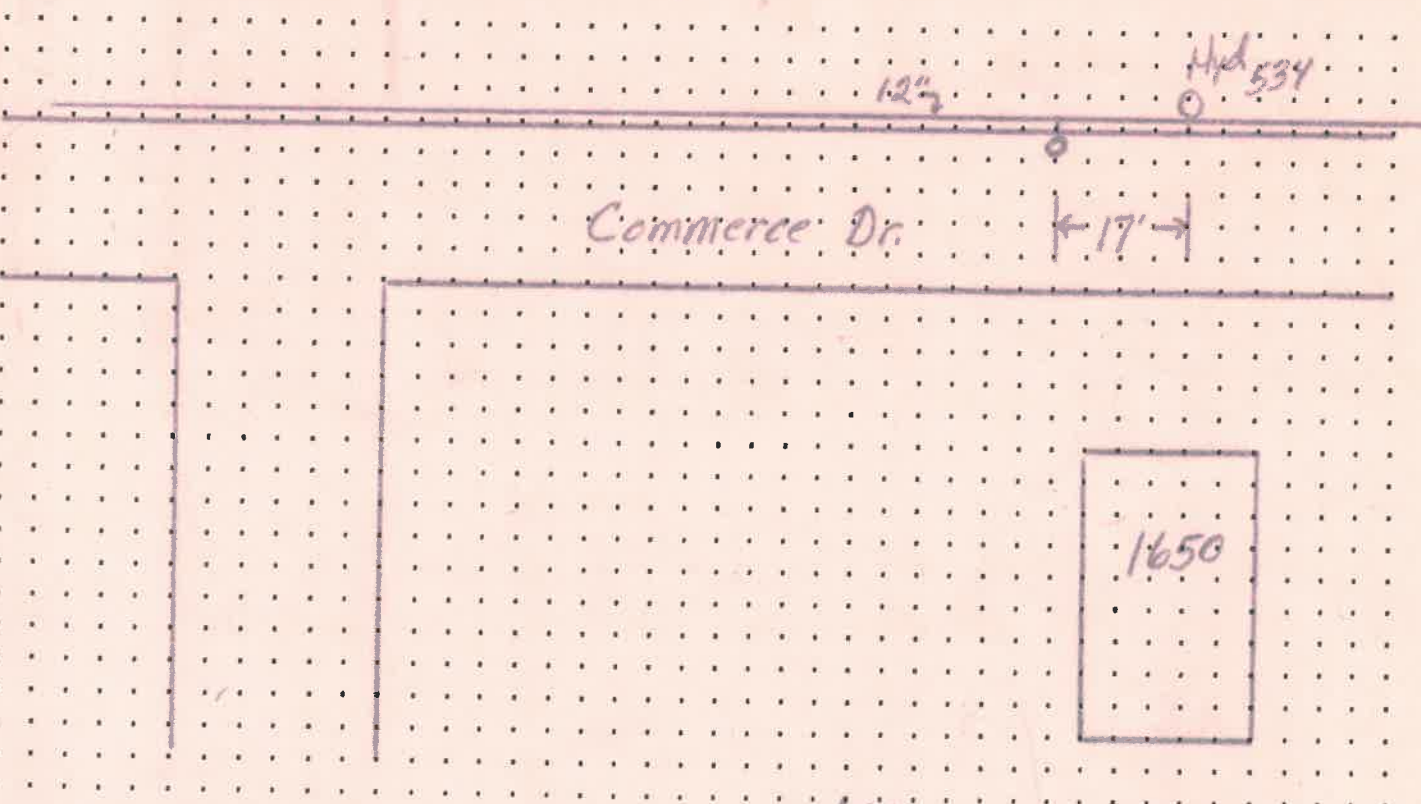

DATE APPROVED: Aug 15, 02

BY: [Signature]