

CITY OF NAPOLEON WATER TAPPING PERMIT FORM

PERMIT #:

ISSUED:

JOB LOCATION: _____

SUBDIVISION NAME: _____ LOT #: _____

OWNER:

ADDRESS: Co Rd 11 + US 241 + G

CONTRACTOR: _____ PHONE: _____

TAP SIZE: 1" _____ 1.5" _____ 2" X OTHER _____

AMOUNT PAID: _____ YOKE SIZE: _____


PLUMBING CONTRACTOR: _____ PH: _____

DATE OF TAP: 3-13-74 OLD TAP #: _____ NEW TAP #: _____

SIZE AND KIND OF MAIN: 10" AC

LOCATION OF MAIN: Co Rd 11 + US 241 + G DEPTH OF MAIN: 7'6"

DIST FROM HYDRANT\VALVE: 35' DIST TO CURB STOP FROM CORP: 14'6"

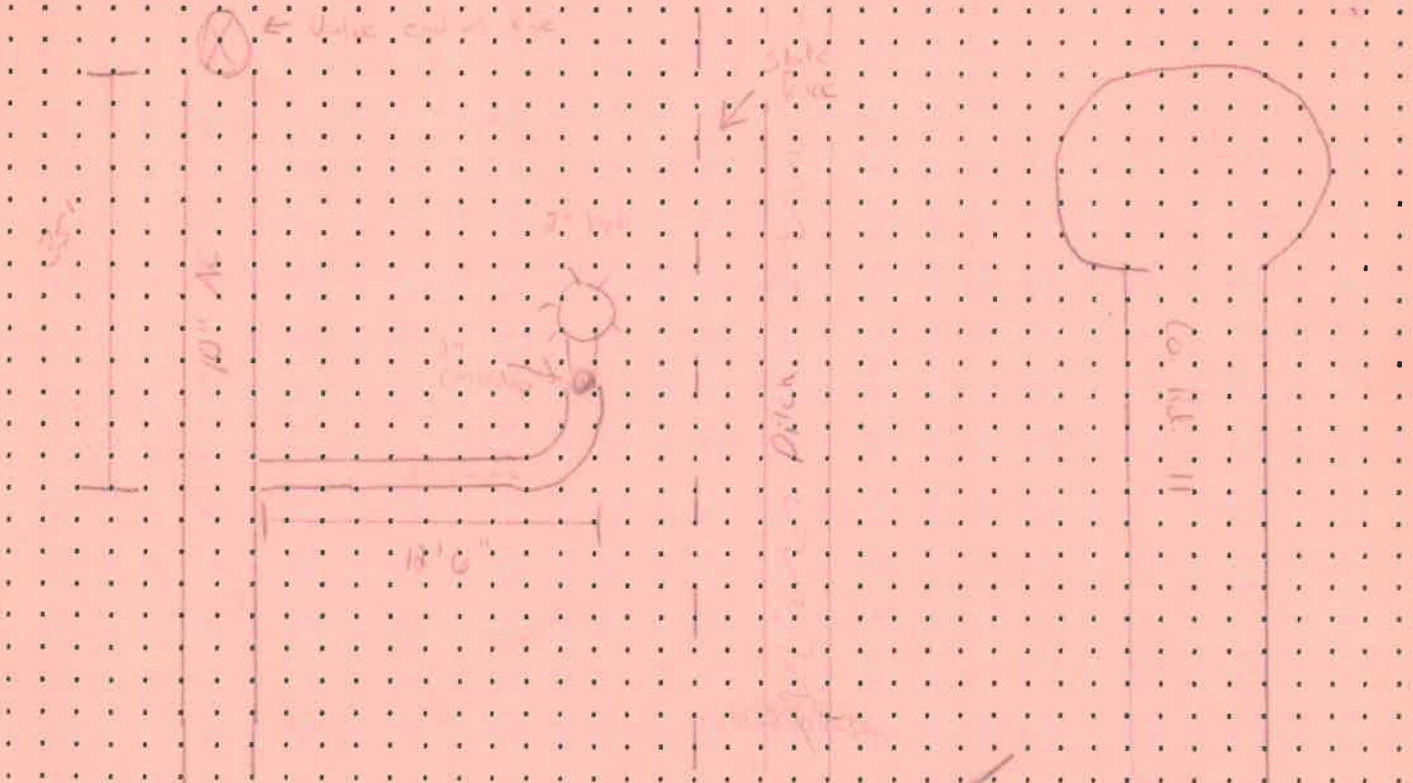

DATE APPROVED: 3-13-7074

BY: [Signature]