

CITY OF NAPOLEON WATER TAPPING PERMIT FORM

PERMIT #:

ISSUED:

JOB LOCATION: _____

SUBDIVISION NAME: _____ LOT #: _____

OWNER: BLACK SWAMP Equipment

ADDRESS: R 025 Co Rd 13-A

CONTRACTOR: _____ PHONE: _____

TAP SIZE: 1" X 1.5" _____ 2" _____ OTHER _____

AMOUNT PAID: _____ YOKE SIZE: _____


PLUMBING CONTRACTOR: _____ PH: _____

DATE OF TAP: 9-23-04 OLD TAP #: _____ NEW TAP #: 0466

SIZE AND KIND OF MAIN: 12" C-900

LOCATION OF MAIN: 35' South of South pavement DEPTH OF MAIN: 6'

DIST FROM HYDRANT VALVE: 25' E of Hyd 544 DIST TO CURB STOP FROM CORP: 108'

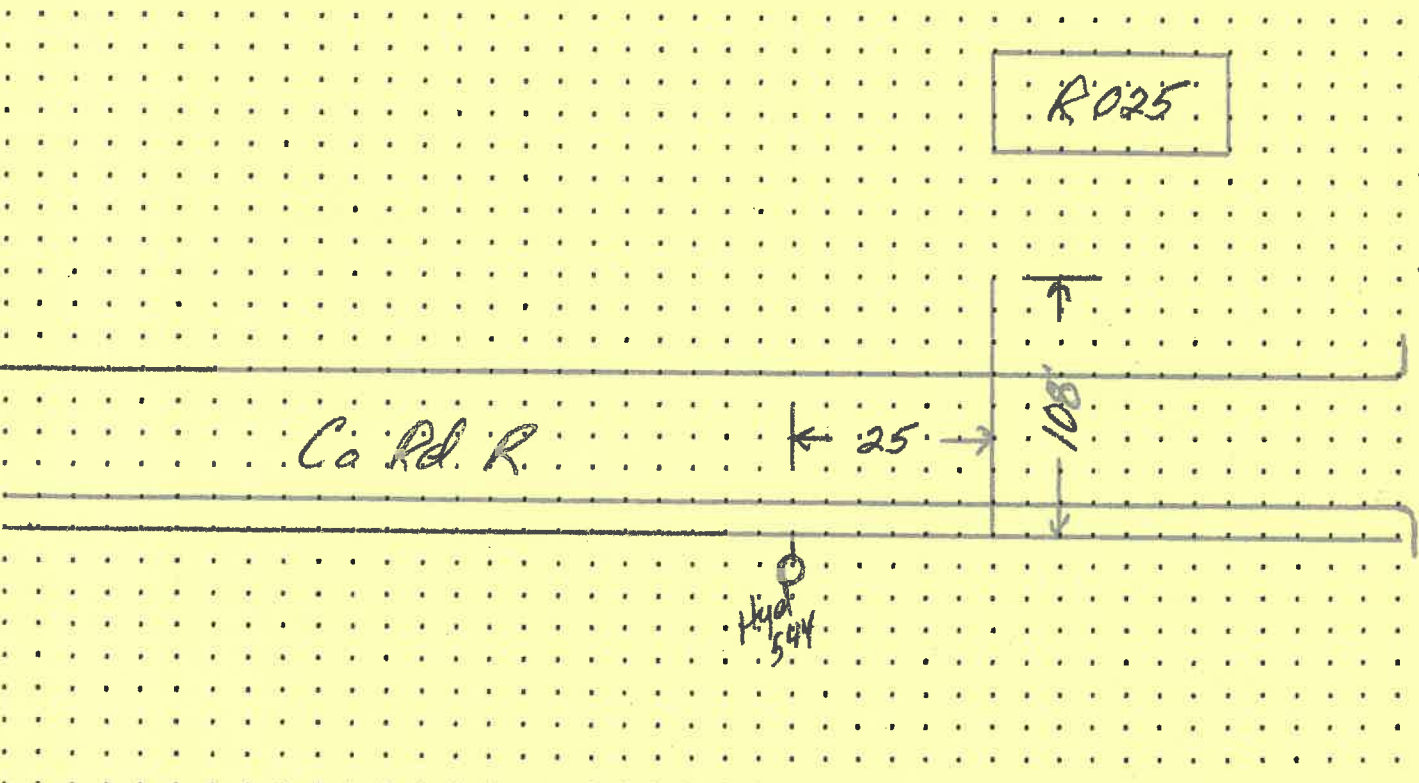

Co Rd 13A

DATE APPROVED: Jan 12, 05

BY: Jeffrey E. Manting