

CITY OF NAPOLEON WATER TAPPING PERMIT FORM

PERMIT #:

ISSUED:

JOB LOCATION: \_\_\_\_\_

SUBDIVISION NAME: \_\_\_\_\_ LOT #: \_\_\_\_\_

OWNER: Black Swamp Equipment

ADDRESS: R 025 Co Rd 13-A

CONTRACTOR: \_\_\_\_\_ PHONE: \_\_\_\_\_

TAP SIZE: 1" X 1.5" \_\_\_\_\_ 2" \_\_\_\_\_ OTHER \_\_\_\_\_

AMOUNT PAID: \_\_\_\_\_ YOKE SIZE: \_\_\_\_\_


PLUMBING CONTRACTOR: \_\_\_\_\_ PH: \_\_\_\_\_

DATE OF TAP: 9-23-04 OLD TAP #: \_\_\_\_\_ NEW TAP #: 0466

SIZE AND KIND OF MAIN: 12" C-900

LOCATION OF MAIN: 35' South of South pavement DEPTH OF MAIN: 6'

DIST FROM HYDRANT VALVE: 25' East Hyd 544 DIST TO CURB STOP FROM CORP: 108'

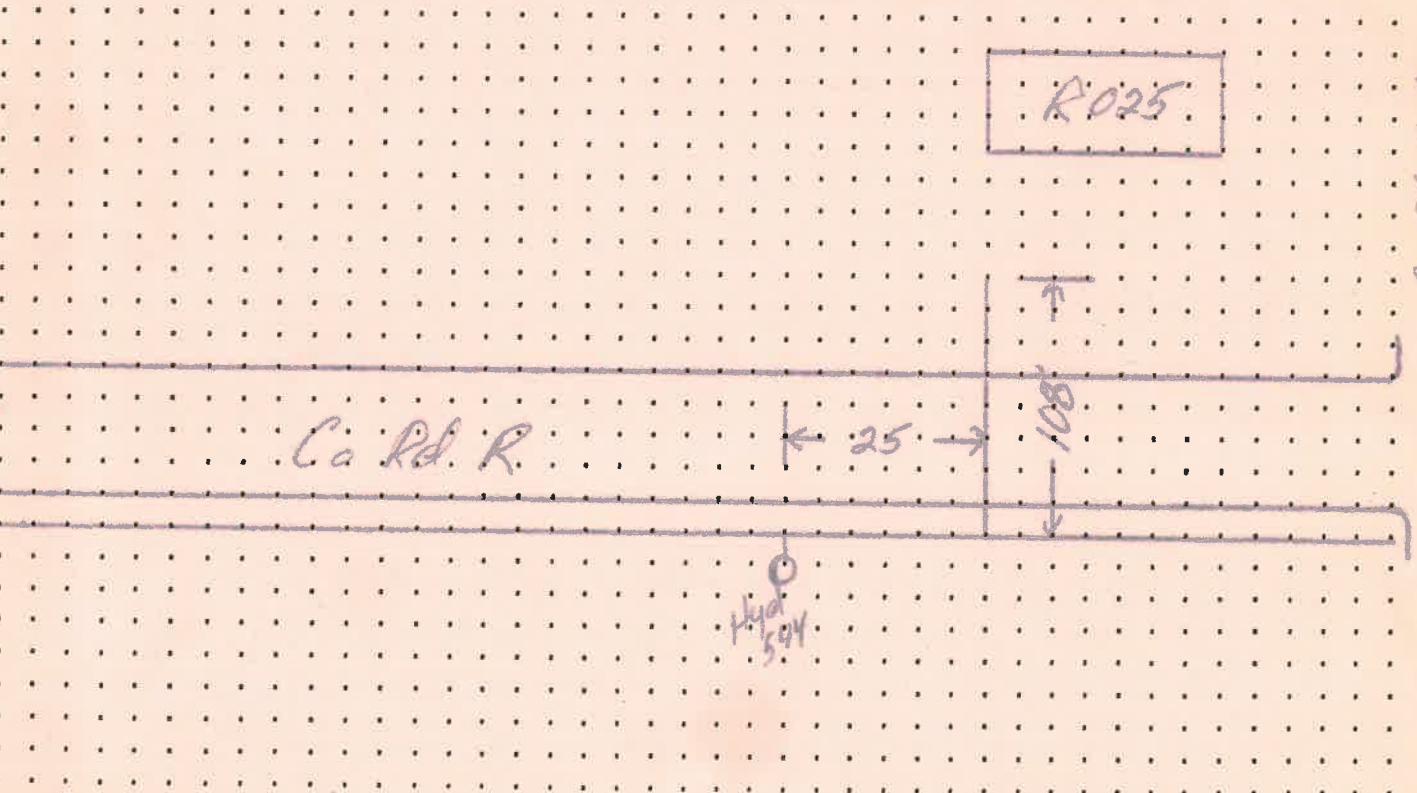

Co Rd 13A

DATE APPROVED: Jan 12, 05 BY: Jerry E. Manting