

WATER TAPPING PERMIT

issued by

The Napoleon Water Distribution Department
255 West Riverview Ave. Napoleon, Ohio 43545 Ph. 592-4010

Permit No. W- 0030 Issued 5-20-92 Received of GARY HURST (\$ 700) .00

(Charge for tapping permit to supply water service to) Lot No. _____ Sub Div. _____

Street No. Q-235 RD. 15 RT. 4 Tap Size 1" Cost \$ 700 .00 Plumber _____


Date completed _____ Approved by _____
water distribution dept. _____ finance director _____

Name Gary Hurst Size of tap 1" Date 6-2-92 Street and No. Q-235 Rt. 15 Rt. 4

Old Tap No. _____ New Tap No. 9223 Size and Kind of Main 8" C-900

Location of Main 6' east of east edge of road Depth of Main 6'

Distance from Hydrant/Valve 161' north of Hyd # 440 Distance to Curb Stop from Corp. 40'

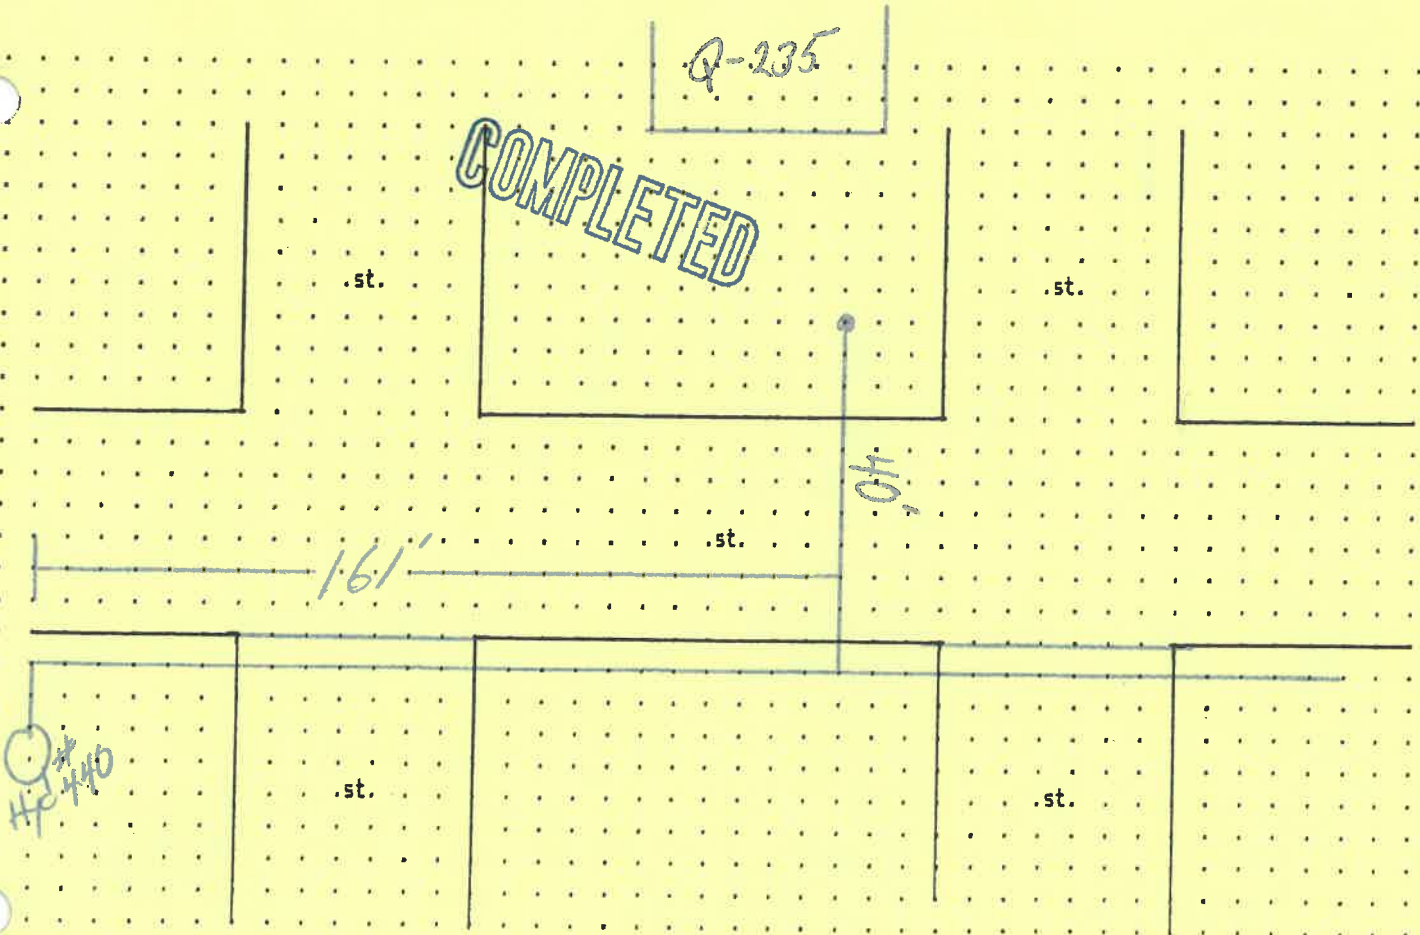

WATER TAPPING PERMIT

issued by

The Napoleon Water Distribution Department

255 West Riverview Ave. Napoleon, Ohio 43545 Ph. 592-4010

Permit No. W- 0030 Issued 5-20-92 Received of GARY HURST (\$ 700) .00

(Charge for tapping permit to supply water service to) Lot No. _____ Sub Div. _____

Street No. Q-235 RD. 15 RT. 4 Tap Size 1" * Cost \$ 700 .00 Plumber _____

Date completed _____ Approved by _____
water distribution dept. finance director


Name _____ Size of tap _____ Date _____ Street and No. _____

Old Tap No. _____ New Tap No. _____ Size and Kind of Main _____


Location of Main _____ Depth of Main _____

Distance from Hydrant/Valve _____ Distance to Curb Stop from Corp. _____


COMPLETED

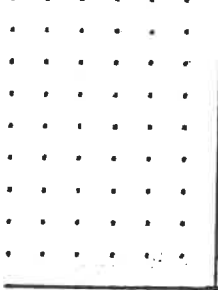


.st.

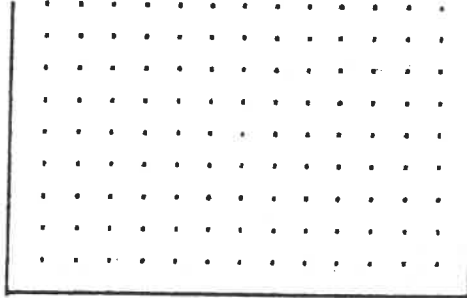


.st.

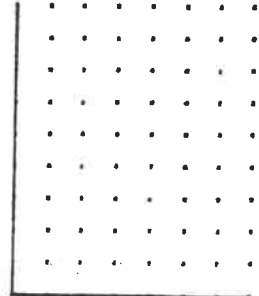

.st.

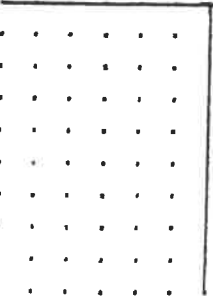

.st.

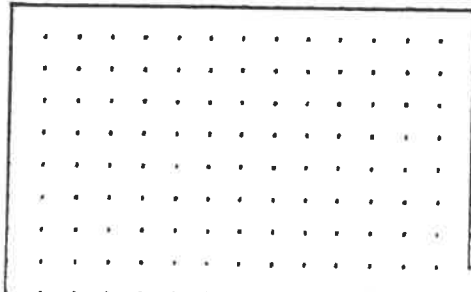

.st.

