

CITY OF NAPOLEON WATER TAPPING PERMIT FORM

PERMIT #:

ISSUED:

JOB LOCATION: _____

SUBDIVISION NAME: _____ LOT #: _____

OWNER: Ken Smith

ADDRESS: Q814 C.R. 15

CONTRACTOR: _____ PHONE: _____

TAP SIZE: 1" 1.5" 2" OTHER _____

AMOUNT PAID: _____ YOKE SIZE: _____


PLUMBING CONTRACTOR: _____ PH: _____

DATE OF TAP: 9-17-2020 OLD TAP #: _____ NEW TAP #: _____

SIZE AND KIND OF MAIN: 8" Plastic

LOCATION OF MAIN: East Side of C.R. 15 DEPTH OF MAIN: 5'

DIST FROM HYDRANT\VALVE: 2442 968' DIST TO CURB STOP FROM CORP: 17'6"

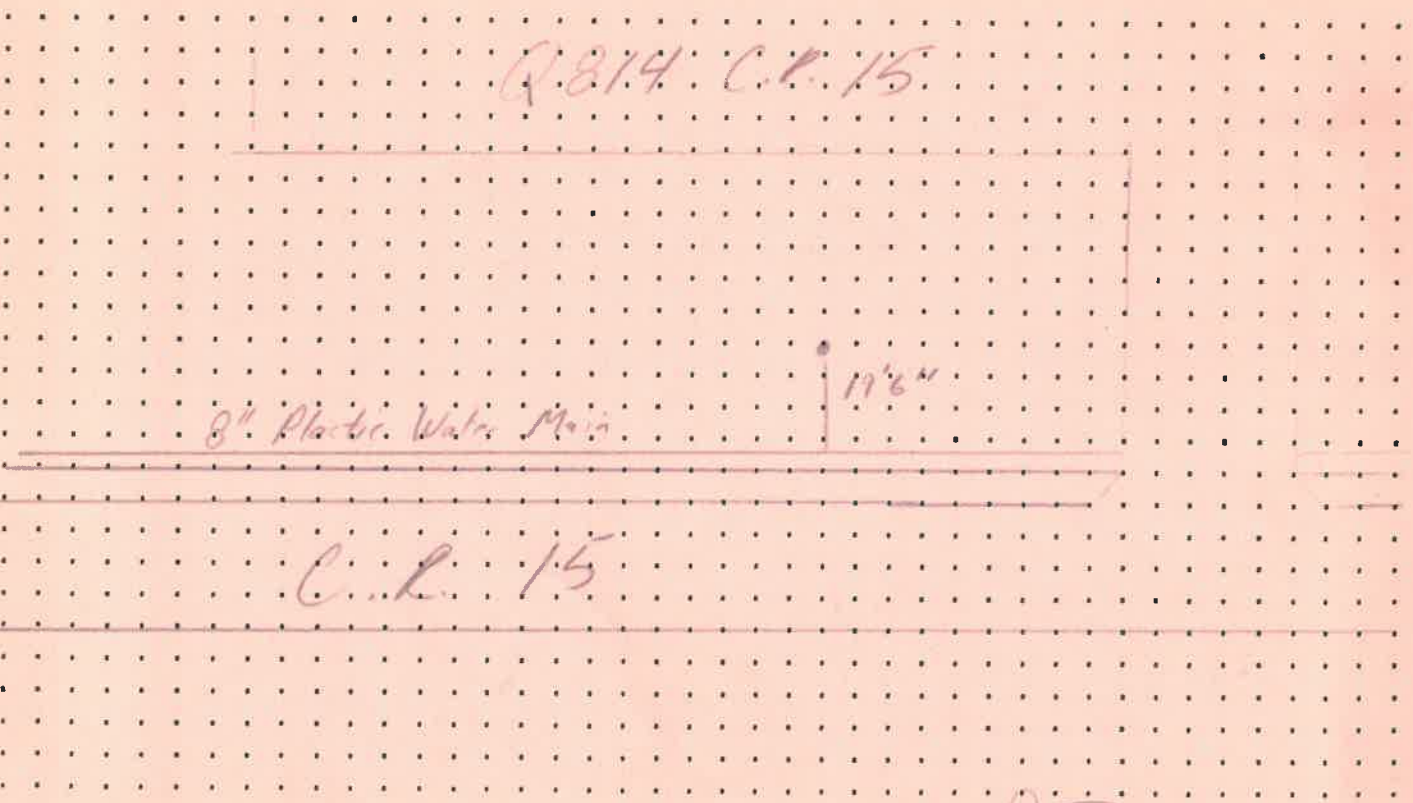

DATE APPROVED: 9-22-2020

BY: Jeffrey R. [Signature]