

CITY OF NAPOLEON WATER TAPPING PERMIT FORM

PERMIT #:

ISSUED:

JOB LOCATION: _____

SUBDIVISION NAME: _____ LOT #: _____

OWNER:

ADDRESS: Q565 County Road 15

CONTRACTOR: _____ PHONE: _____

TAP SIZE: 1" 1.5" _____ 2" _____ OTHER DISCONNECTED WELL 3-10-2022 B.O.

AMOUNT PAID: _____ YOKE SIZE: 5/8"


PLUMBING CONTRACTOR: E. H. Pelling PH: _____

DATE OF TAP: 3-10-2022 OLD TAP #: _____ NEW TAP #: _____

SIZE AND KIND OF MAIN: 8" White PVC

LOCATION OF MAIN: East Side of Road DEPTH OF MAIN: 4 1/2'

DIST FROM HYDRANT\VALVE: 820' ^{North of} Hydrant #441 DIST TO CURB STOP FROM CORP: 50'

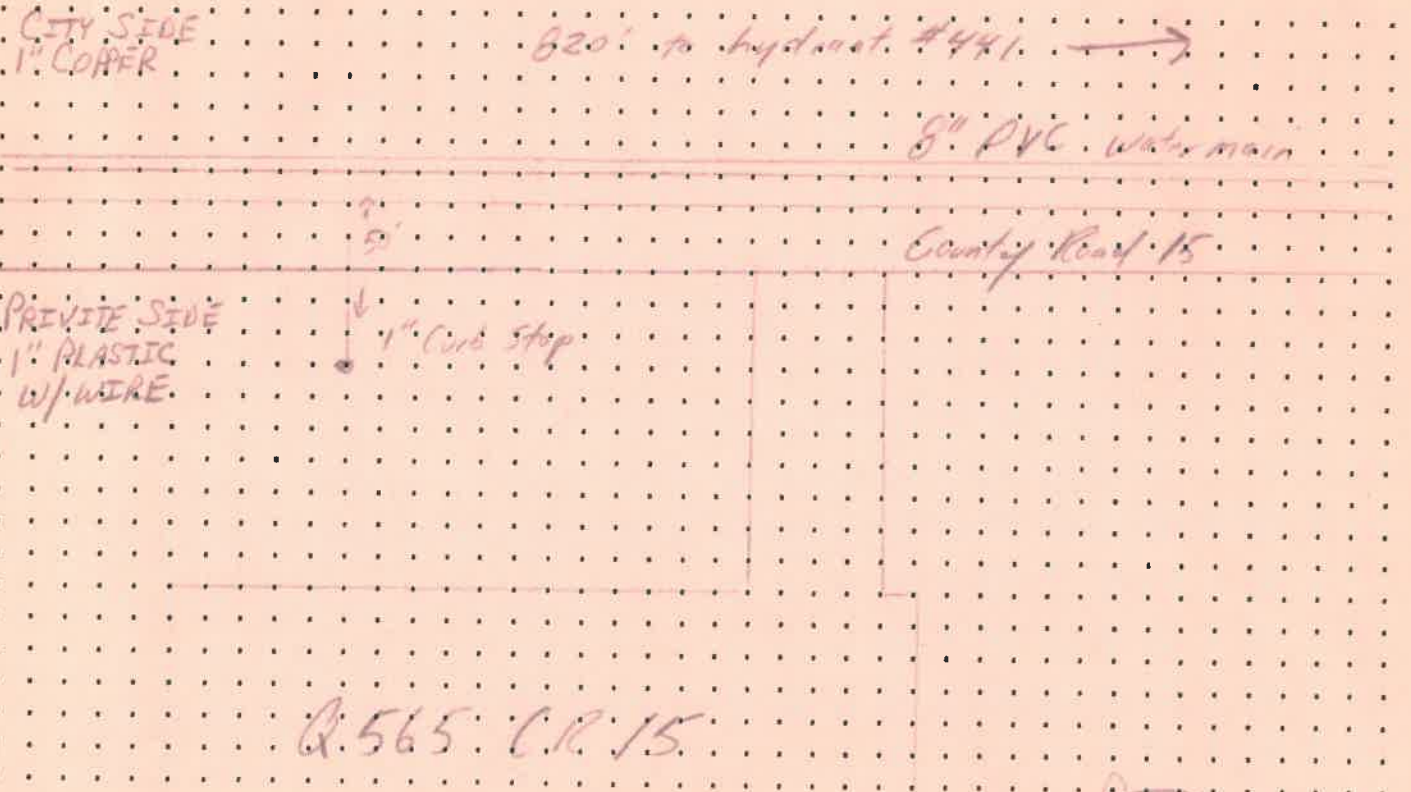

DATE APPROVED: 3-11-2022

BY: Jerry H. [Signature]