

CITY OF NAPOLEON WATER TAPPING PERMIT FORM

PERMIT #:

ISSUED:

JOB LOCATION: _____

SUBDIVISION NAME: _____ LOT #: _____

OWNER: Wilma Sonnenberg

ADDRESS: R-112 Co Rd 15

CONTRACTOR: _____ PHONE: _____

TAP SIZE: 1" X 1.5" _____ 2" _____ OTHER _____

AMOUNT PAID: _____ YOKE SIZE: _____


PLUMBING CONTRACTOR: _____ PH: _____

DATE OF TAP: 7-21-05 OLD TAP #: — NEW TAP #: 0509

SIZE AND KIND OF MAIN: 8" C-900

LOCATION OF MAIN: 7' EAST of East pavement DEPTH OF MAIN: 5'

DIST FROM HYDRANT VALVE: 672' N of Hyd 442 @ Co Rd R DIST TO CURB STOP FROM CORP: 10'

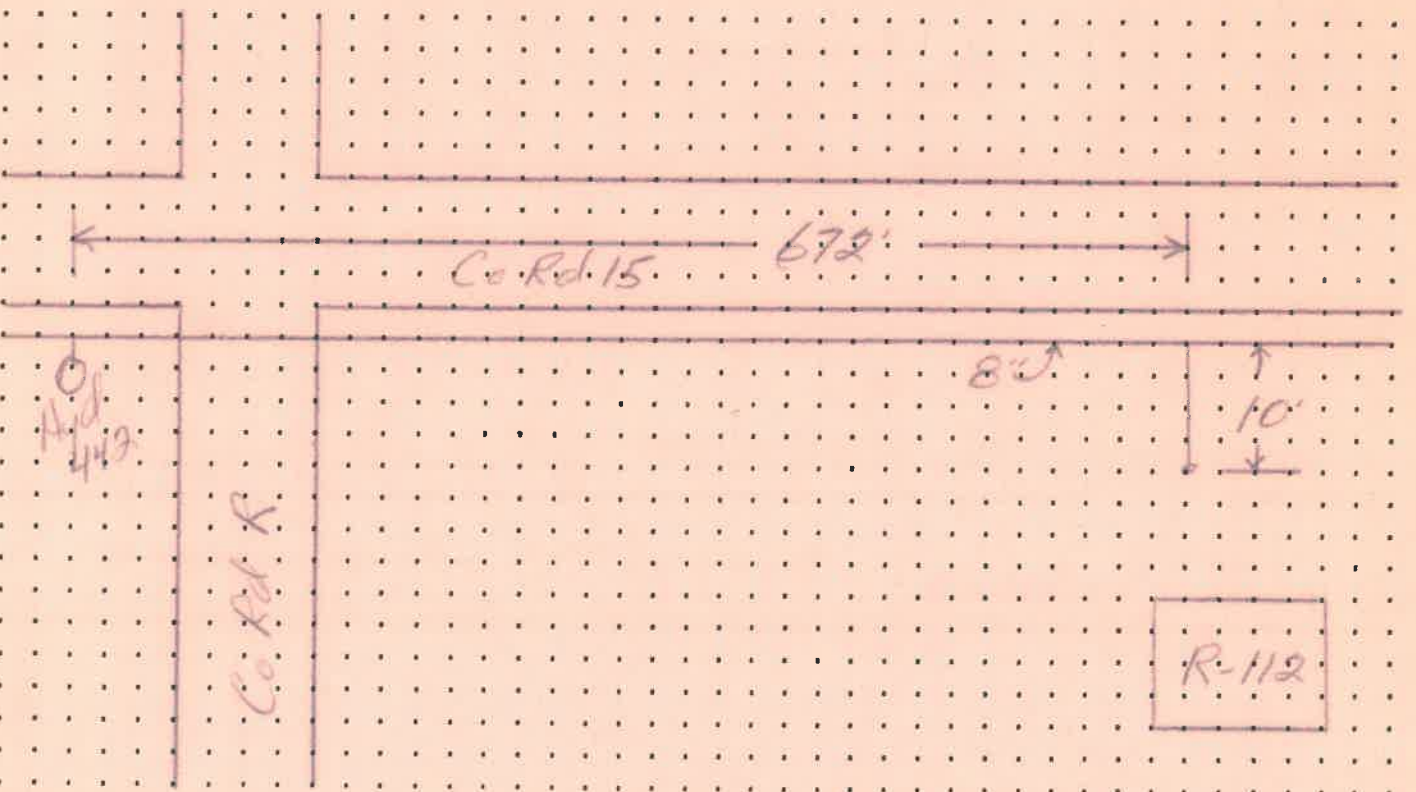

DATE APPROVED: Sept 13 05

BY: [Signature]