

P E R M I T

CITY OF NAPOLEON  
255 W. RIVERVIEW AVE  
NAPOLEON, OHIO 43545

DIVISION OF BUILDING & ZONING  
PH (419) 592-4010  
FAX (419) 599-8393

PERMIT NO: 1287

DATE ISSUED: 08-22-02

ISSUED BY: MRD

JOB LOCATION: R053 CO RD 15

EST. COST:

LOT #:

SUBDIVISION NAME:

OWNER: BRIKHOLD, CRAIG  
ADDRESS: 1371 SAYLOR CT  
CSZ: ZIONSVILLE, IN 46077  
PHONE:

AGENT: MOCK BUEHRER BUILDER  
ADDRESS: P-707 CO RD 16  
CSZ: NAPOLEON, OH 43545  
PHONE: 419-592-0825

USE TYPE - RESIDENTIAL:

OTHER:

ZONING INFORMATION

DIST: LOT DIM: AREA: FYRD: SYRD: RYRD:  
MAX HT: # PKG SPACES: # LOADING SP: MAX LOT COV:

BOARD OF ZONING APPEALS:

WORK TYPE - NEW: REPLMNT: ADD'N: ALTER: REMODEL:

WORK INFORMATION

SIZE - LGTH: WIDTH: STORIES: LIVING AREA SF:  
GARAGE AREA SF: HEIGHT: BLDG VOL DEMO PERMIT:

WORK DESCRIPTION  
NEW HOME (OUTSIDE)

FEE DESCRIPTION	PAID DATE	FEE AMOUNT DUE
WATER TAP PERMIT		1020.00

TOTAL FEES DUE 1020.00

11-01-02

DATE

*[Handwritten Signature]*

APPLICANT SIGNATURE



CITY OF NAPOLEON

WATER METER YOKE RELEASE FORM

THIS DOCUMENT ENTITLES THE HOLDER TO "ONE" WATER METER YOKE ASSEMBLY  
(Please pickup at City Operations Department 1775 Industrial Drive).

PERMIT #: 1287

ISSUED: 08-22-2002

JOB LOCATION: R053 CO RD 15

OWNER: BRIKHOLD, CRAIG

PHONE:

ADDRESS: 1371 SAYLOR CT ZIONSVILLE, IN 46077

-----  
CONTRACTOR: MOCK BUEHRER BUILDERS

ADDRESS: P-707 CO RD 16 NAPOLEON, OH 43545

PHONE: 419-592-0825

WATER TAP SIZE 1"  1.5" \_\_\_\_\_ 2" \_\_\_\_\_ OTHER \_\_\_\_\_

WATER METER YOKE SIZE 5/8" \_\_\_\_\_ 3/4"  1" \_\_\_\_\_ OTHER \_\_\_\_\_

NEW STRUCTURE  EXISTING STRUCTURE \_\_\_\_\_ LAWN METER \_\_\_\_\_

WATER SERVICE LINE TO BE TYPE "K" COPPER OR "CTS" POLYETHELENE TUBING  
OF 1" MINIMUM SIZE.

BACKFLOW DEVICE REQUIRED YES  NO \_\_\_\_\_

TYPE OF BACKFLOW DEVICE REQUIRED DCVA

WATER METER YOKE INSTALLATION IS SUBJECT TO THE FOLLOWING CONDITIONS

- 1.) MUST BE LOCATED IN AN ACCESSIBLE AREA.
- 2.) MUST BE IN AN AREA WHICH IS NOT SUBJECT TO FREEZING TEMPERATURES.
- 3.) MUST BE AT LEAST 18" ABOVE FLOOR LEVEL (NO CRAWL SPACE INSTALLATIONS).
- 4.) MUST COMPLY WITH MINIMUM MOUNTING REQUIREMENTS (DRAWING AVAILABLE)

ISSUED BY \_\_\_\_\_ RECEIVED BY \_\_\_\_\_

1-Copy to: Building Dept, Water Dept, and Utilities Dept

CITY OF NAPOLEON WATER TAPPING PERMIT FORM

PERMIT #: 1287

ISSUED: 08-22-2002

JOB LOCATION: R053 CO RD 15

SUBDIVISION NAME: \_\_\_\_\_ LOT #: \_\_\_\_\_

OWNER: BRIKHOLD, CRAIG

ADDRESS: 1371 SAYLOR CT ZIONSVILLE, IN 46077

CONTRACTOR: MOCK BUEHRER BUILDERS PHONE: 419-592-0825

TAP SIZE: 1" X 1.5" \_\_\_\_\_ 2" \_\_\_\_\_ OTHER \_\_\_\_\_

AMOUNT PAID: 1020.00 YOKE SIZE: 3/4"


PLUMBING CONTRACTOR: \_\_\_\_\_ PH: \_\_\_\_\_

DATE OF TAP: 11-8-02 OLD TAP #: \_\_\_\_\_ NEW TAP #: 0228

SIZE AND KIND OF MAIN: 8" C-900

LOCATION OF MAIN: 9' EAST of EAST pavement edge DEPTH OF MAIN: 6'

DIST FROM HYDRANT 372' N of Hyd 442 DIST TO CURB STOP FROM CORP: 56'

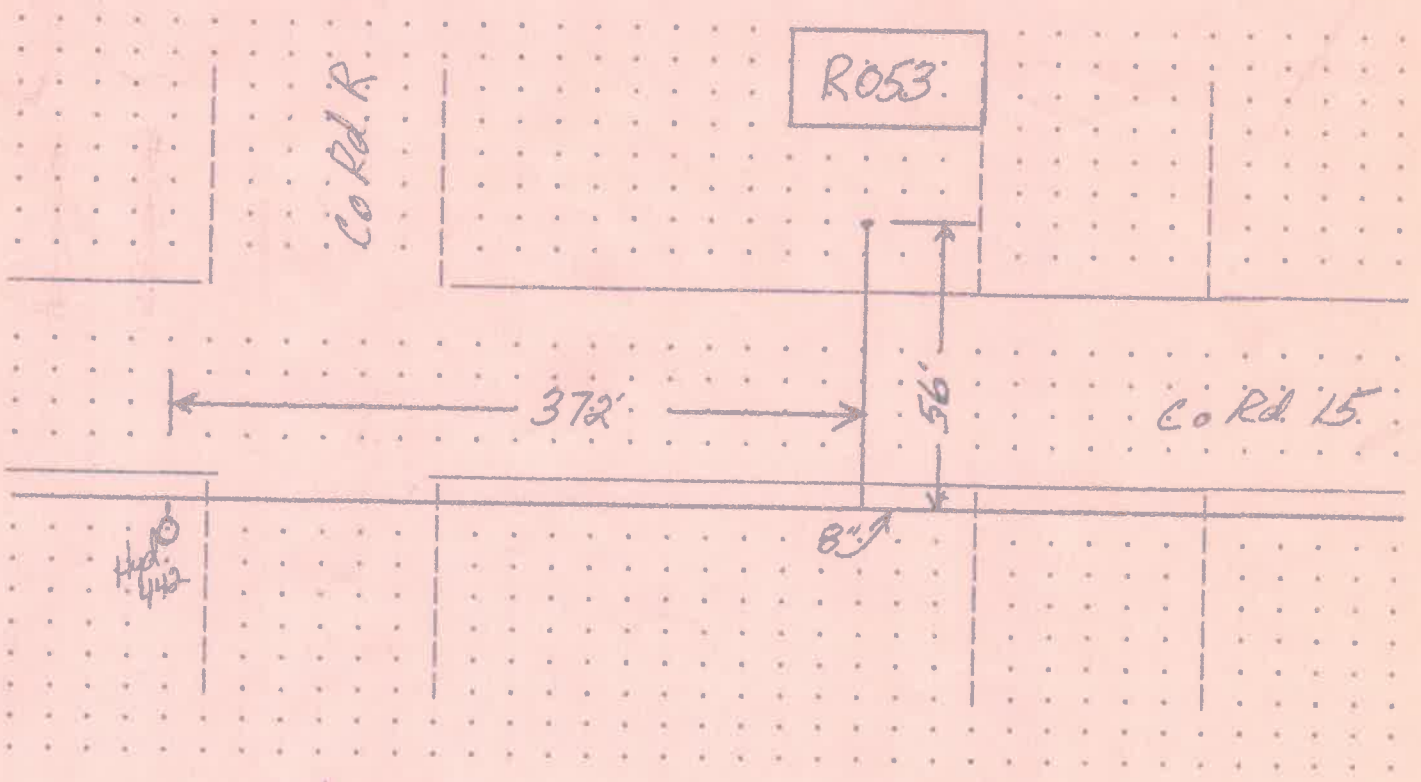

DATE APPROVED: Jan 13, 03 BY: Jeffrey C. Mantugh



CITY OF NAPOLEON

Contractor has picked up base.

ELECTRIC METER BASE RELEASE FORM

THIS DOCUMENT ENTITLES THE HOLDER TO "ONE" ELECTRIC METER BASE (Please pickup at the City operations garage 1775 Industrial Drive).

PERMIT #: 1287

ISSUED: 08-22-2002

JOB LOCATION: R053 CO RD 15

WORK DESCRIPTION: NEW HOME (OUTSIDE)

OWNER: BRIKHOLD, CRAIG

ADDRESS: 1371 SAYLOR CT ZIONSVILLE, IN 46077

OWNER PHONE:

CONTRACTOR: MOCK BUEHRER BUILDERS

ADDRESS: P-707 CO RD 16 NAPOLEON, OH 43545

CONTRACTOR PHONE: 419-592-0825

ELECTRIC SERVICE UPGRADE \_\_\_\_\_ NEW SERVICE INSTALLATION X

INDUSTRIAL \_\_\_\_\_ COMMERCIAL \_\_\_\_\_ RESIDENTIAL X 1PHASE X 3PHASE \_\_\_\_\_

SIZE OF SERVICE 100AMP \_\_\_\_\_ 150AMP \_\_\_\_\_ 200AMP X 400AMP \_\_\_\_\_ OTHER \_\_\_\_\_

HUB SIZE - 1 1/4" \_\_\_\_\_ 1 1/2" \_\_\_\_\_ 2" \_\_\_\_\_

DESIRED VOLTAGE 120/240 X OTHER \_\_\_\_\_

UNDERGROUND SERVICE X OVERHEAD SERVICE \_\_\_\_\_

DATE COMPLETED: \_\_\_\_\_ APPROVED BY: \_\_\_\_\_

OLD METER NUMBER: \_\_\_\_\_ NEW METER NUMBER: \_\_\_\_\_

COMMENTS:


# PLOT PLAN

## LOT 6 OF KNIPP SUBDIVISION, NAPOLEON TOWNSHIP, HENRY COUNTY, OHIO

PREPARED FOR AND AT THE REQUEST OF:  
MOCK-BUEHRER BUILDERS, LTD.



GRAPHIC SCALE IN FEET

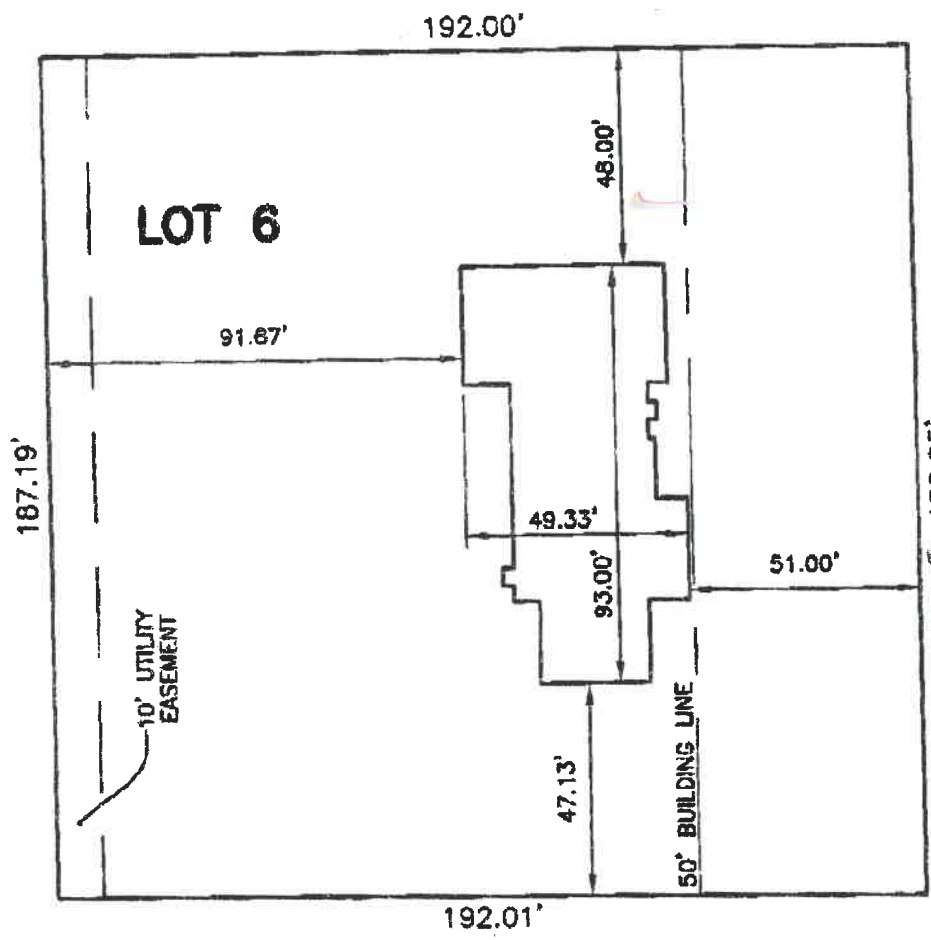

40' RIGHT OF 188.85'  
 WAY  
 COUNTY ROAD 15  
 (AS IT NOW EXISTS)  
 91' FROM CENTER  
 OF ROAD

**Feller Finch & Associates, Inc.**  
 Engineers - Surveyors  
 1683 Woodlands Drive P.O. Box 68 Maumee, Ohio 43537-0068  
 Phone: (419)893-3680  
 Fax: (419)893-2982  
 DATE: 07/12/02 PROJECT NO.: 10503950